



FRONT ELEVATION AS PROPOSED

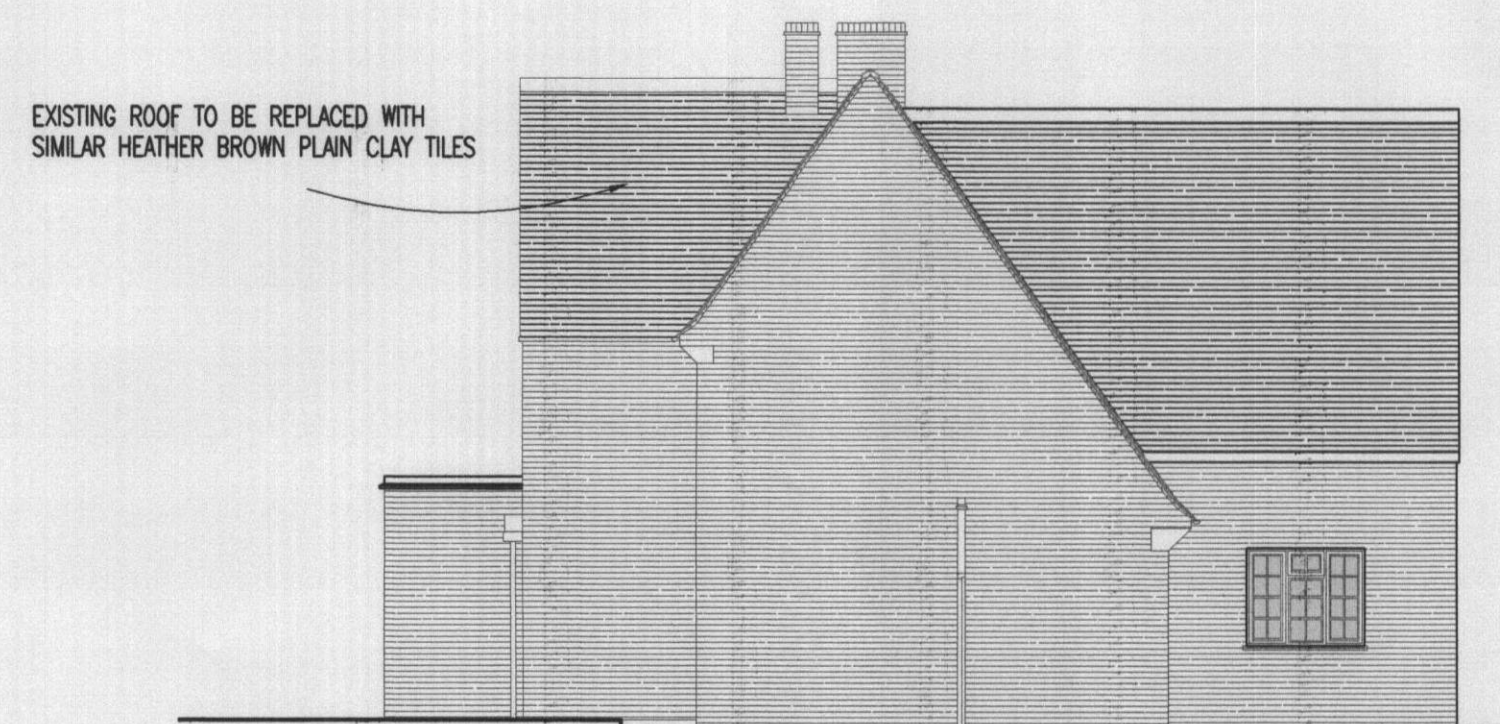





REAR ELEVATION AS PROPOSED



WEST ELEVATION AS PROPOSED

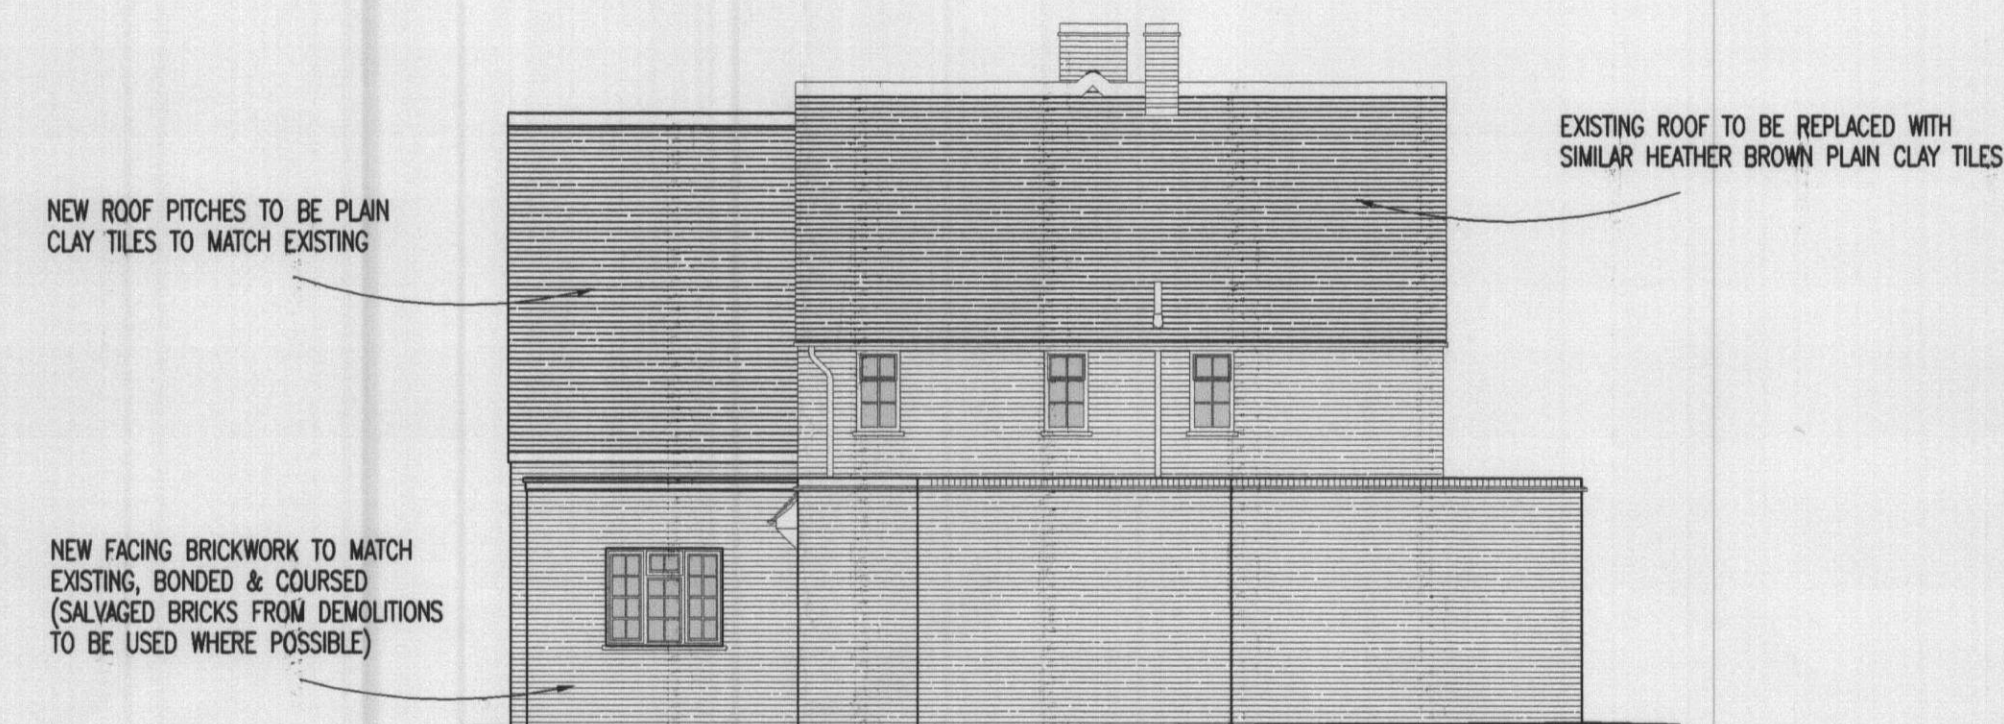

EAST ELEVATION AS PROPOSED

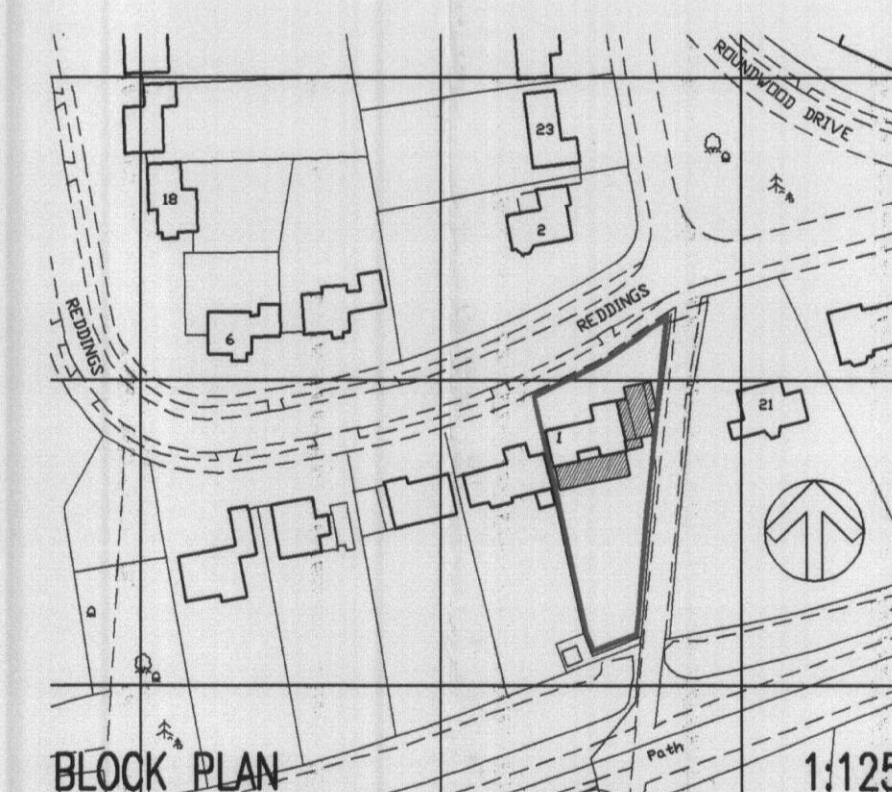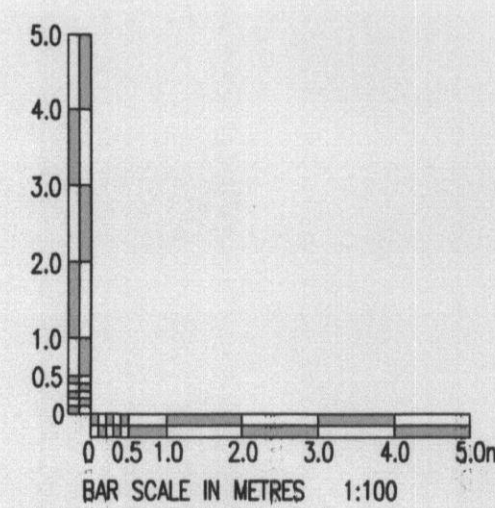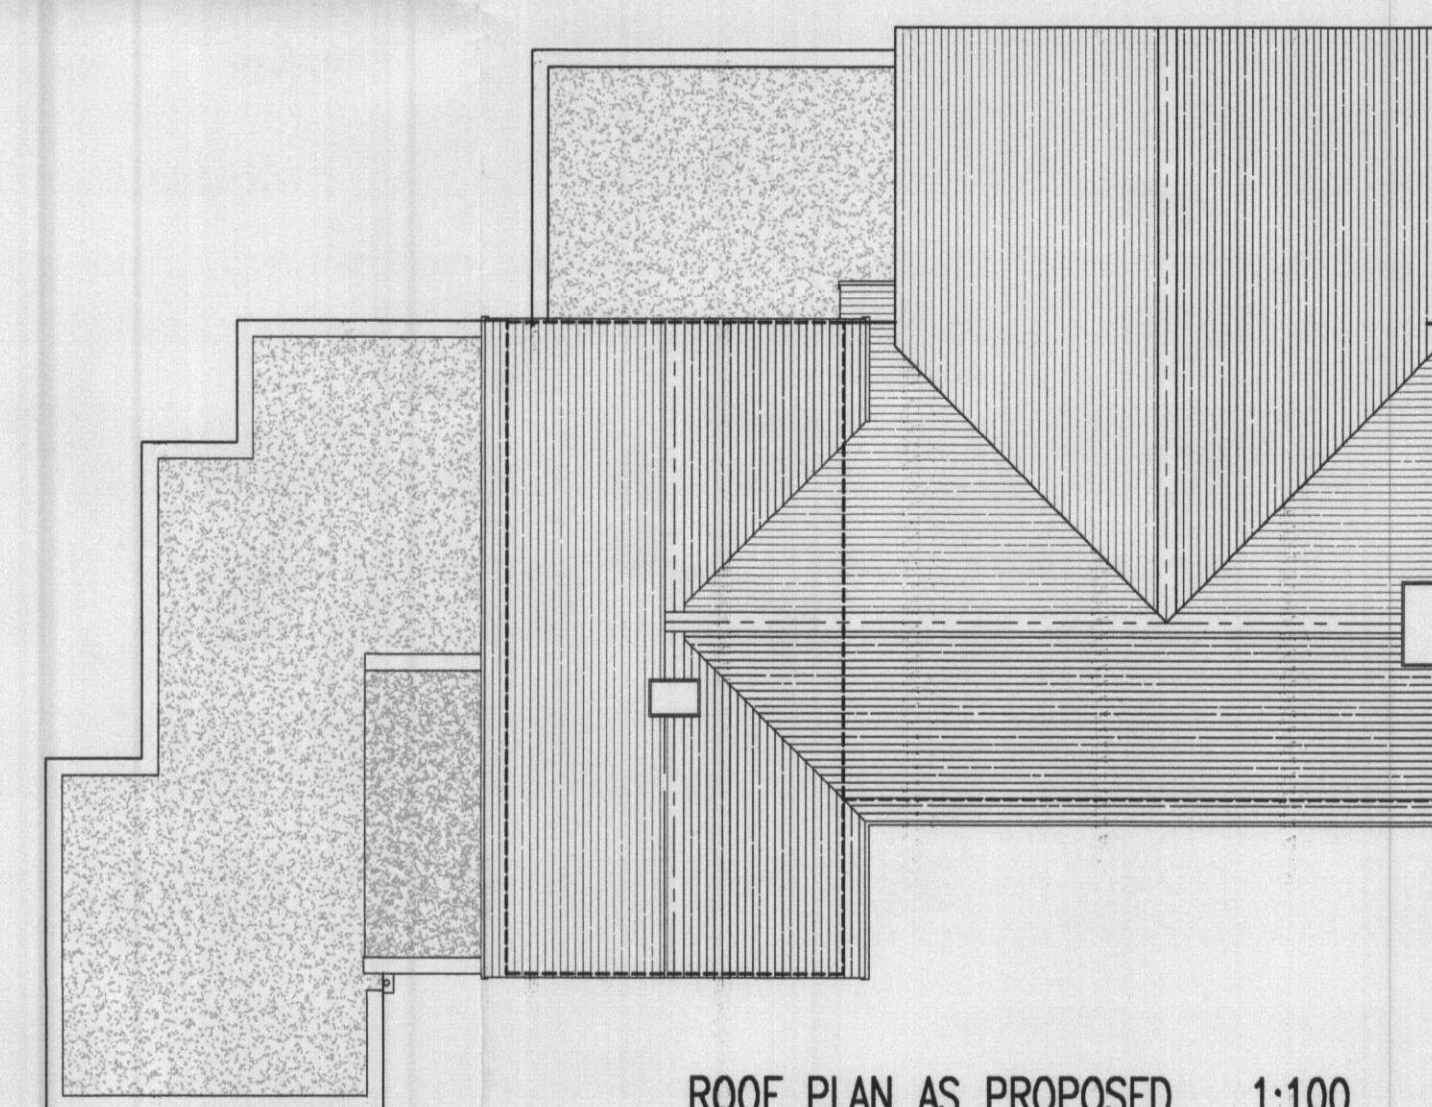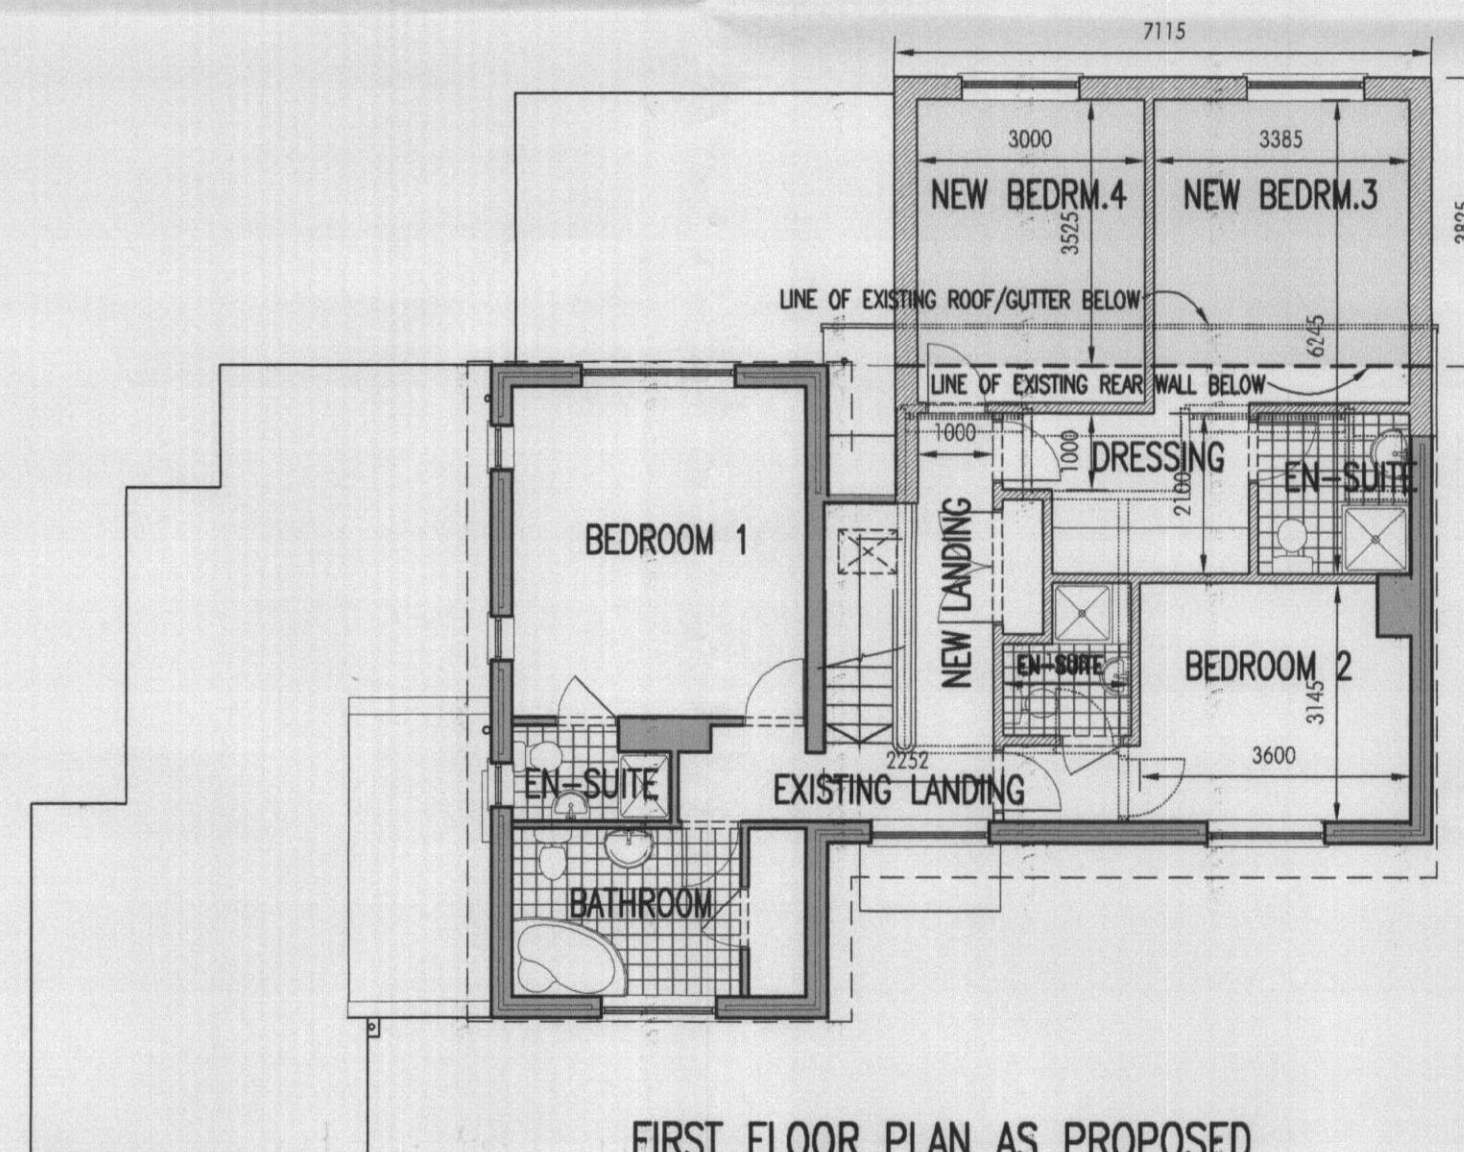

B. NOTES ADDED 09/02/2009
A. RIDGE HEIGHT OF REAR TWO STOREY EXTENSION REDUCED 30/01/2009

REVISIONS

TITLE
REVISED PLANS AS PROPOSED NOV 2008

ADDRESS
1 REDDINGS WELWYN GARDEN CITY AL8 7LA

CLIENT
MR & MRS M TABRIZI

SCALE
1:100

DATE
27/11/2008

DRAWN
GLS

DRWG.No.
633.088

GORDON STEPHENS ASSOCIATES
Tagley Farm Cottage Finchfield Road STAMBOURNE
Essex CO9 4NG Tel: 01440 788149 Fax: 01440 788055

WELWYN HATFIELD
PLANNING
OFFICE COPY
12 FEB 2009

No. *WELWYN/2009/001*