


OFFICE COPY
WELWYN DISTRICT COUNCIL
 RECEIVED..... 2 AUG. 1994...
6/542/94

WELWYN DISTRICT COUNCIL
 TOWN & COUNTRY PLANNING
 PLAN REFERRED TO BY COUNCIL
 DATE 24 NOV 1994

Revision	Description	Drawn	Date	Checked

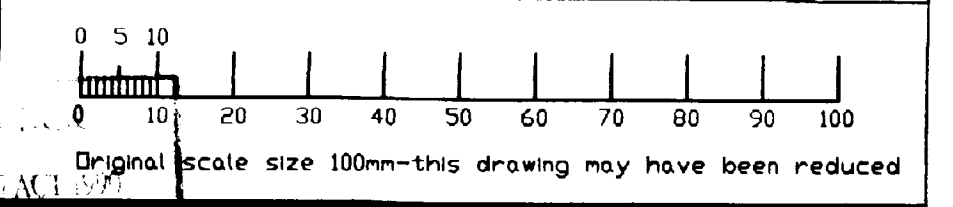

Roche Roche Products Ltd.
 Welwyn Garden City
 Building 27 Proposal
 Demolitions

Drawn MOSER Date 19/7/94
 Checked *Ston* Date 28.7.94
 Scale 1:1250

AMEC Design and Management
 Stratford-upon-Avon, Warwickshire CV37 9NJ
 Telephone (0789) 204288 Fax (0789) 298135