



1. THIS DRAWING IS NOT TO BE SCALED
2. ALL DIMENSIONS & LEVELS TO BE CHECKED ON SITE BEFORE COMMENCEMENT OF WORK.
3. ARCHITECT TO BE NOTIFIED OF ANY OMISSIONS OR ERRORS
4. THIS DRAWING IS COPYRIGHT.


REVISIONS

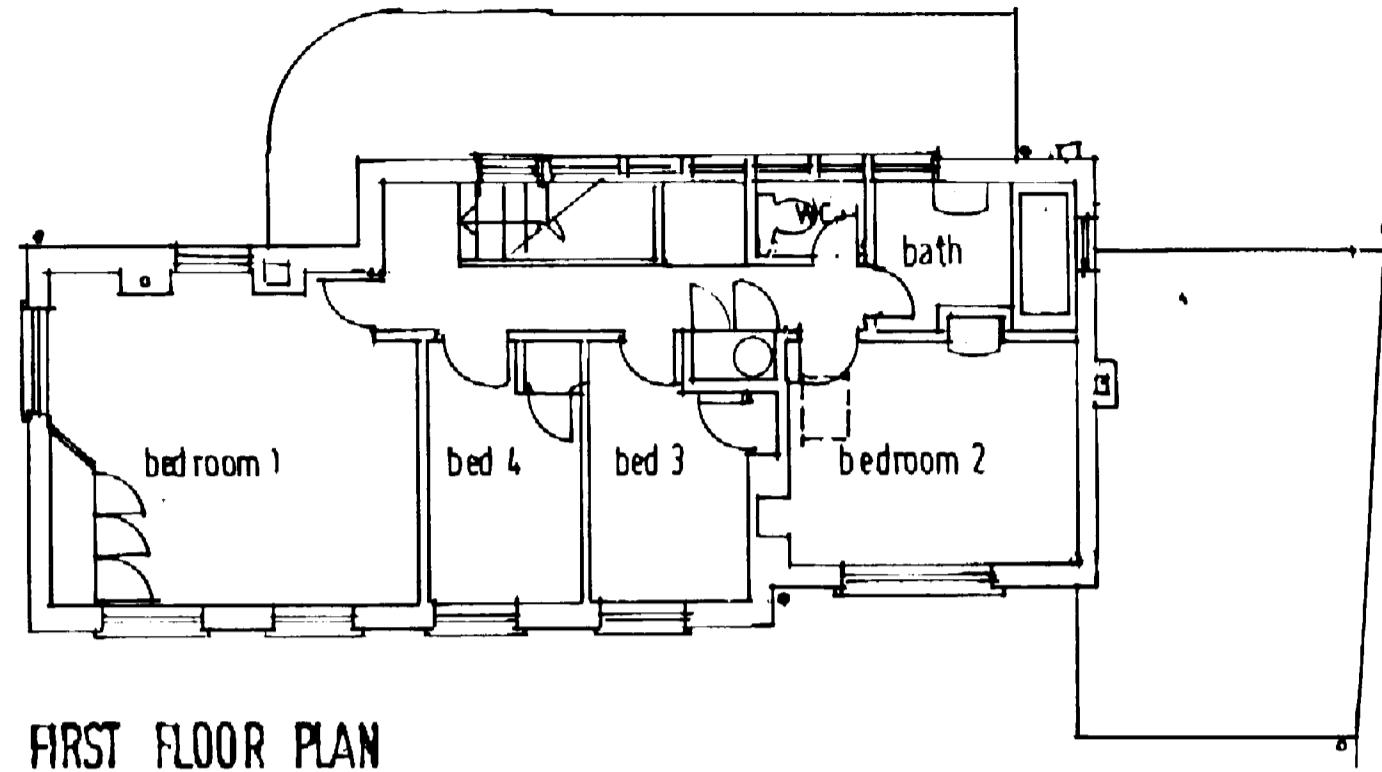


FIRST FLOOR PLAN

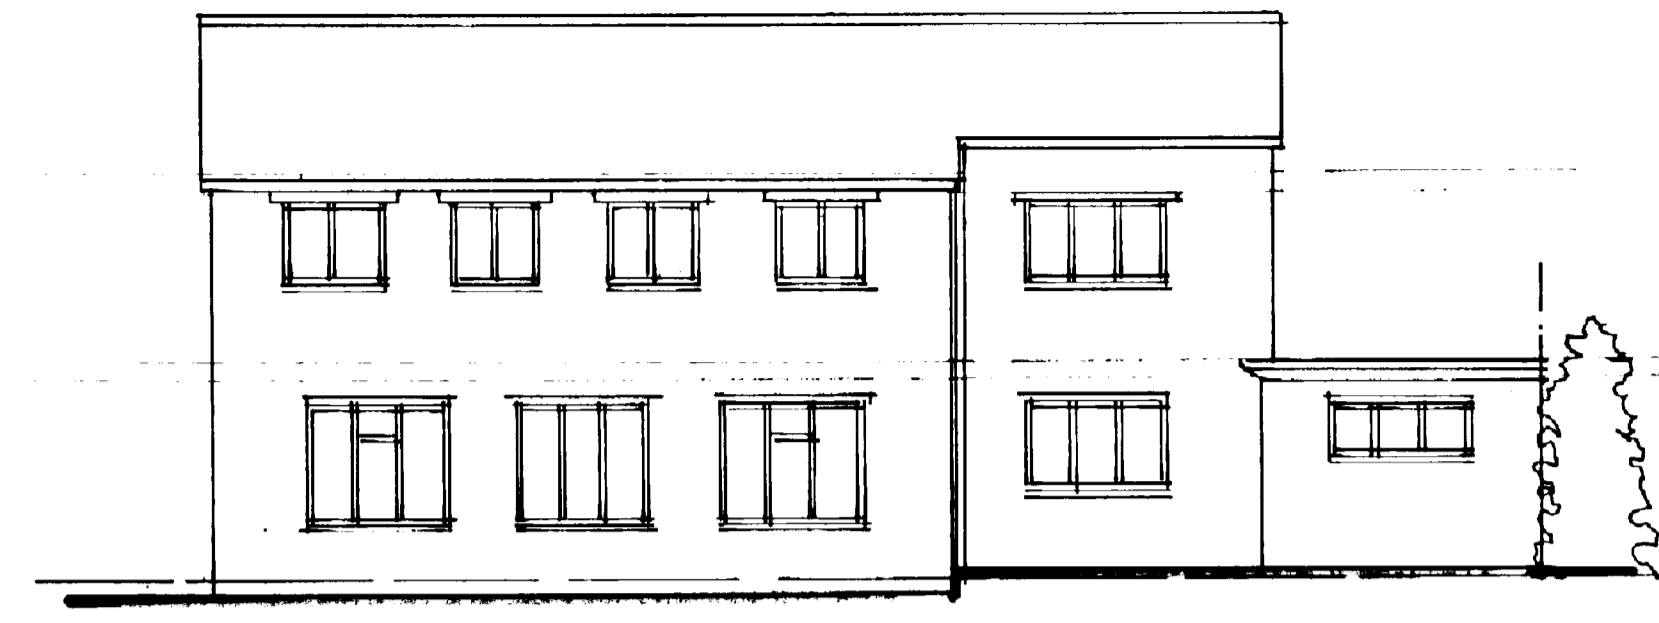


EAST ELEVATION

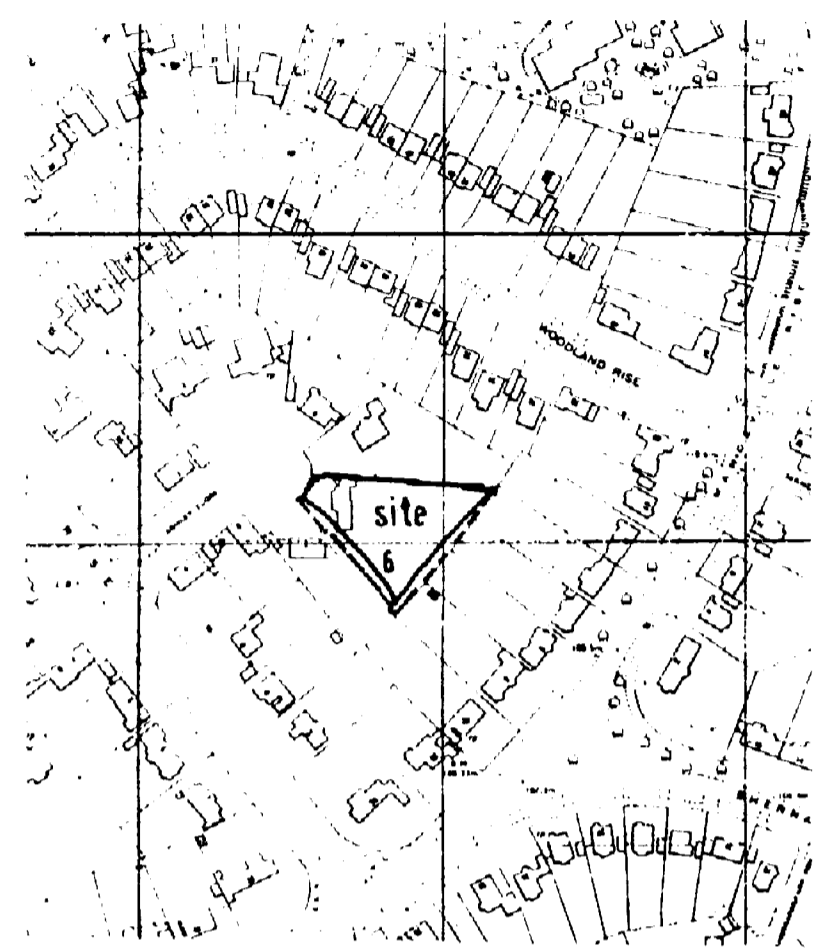


SITE LOCATION PLAN 1:2500

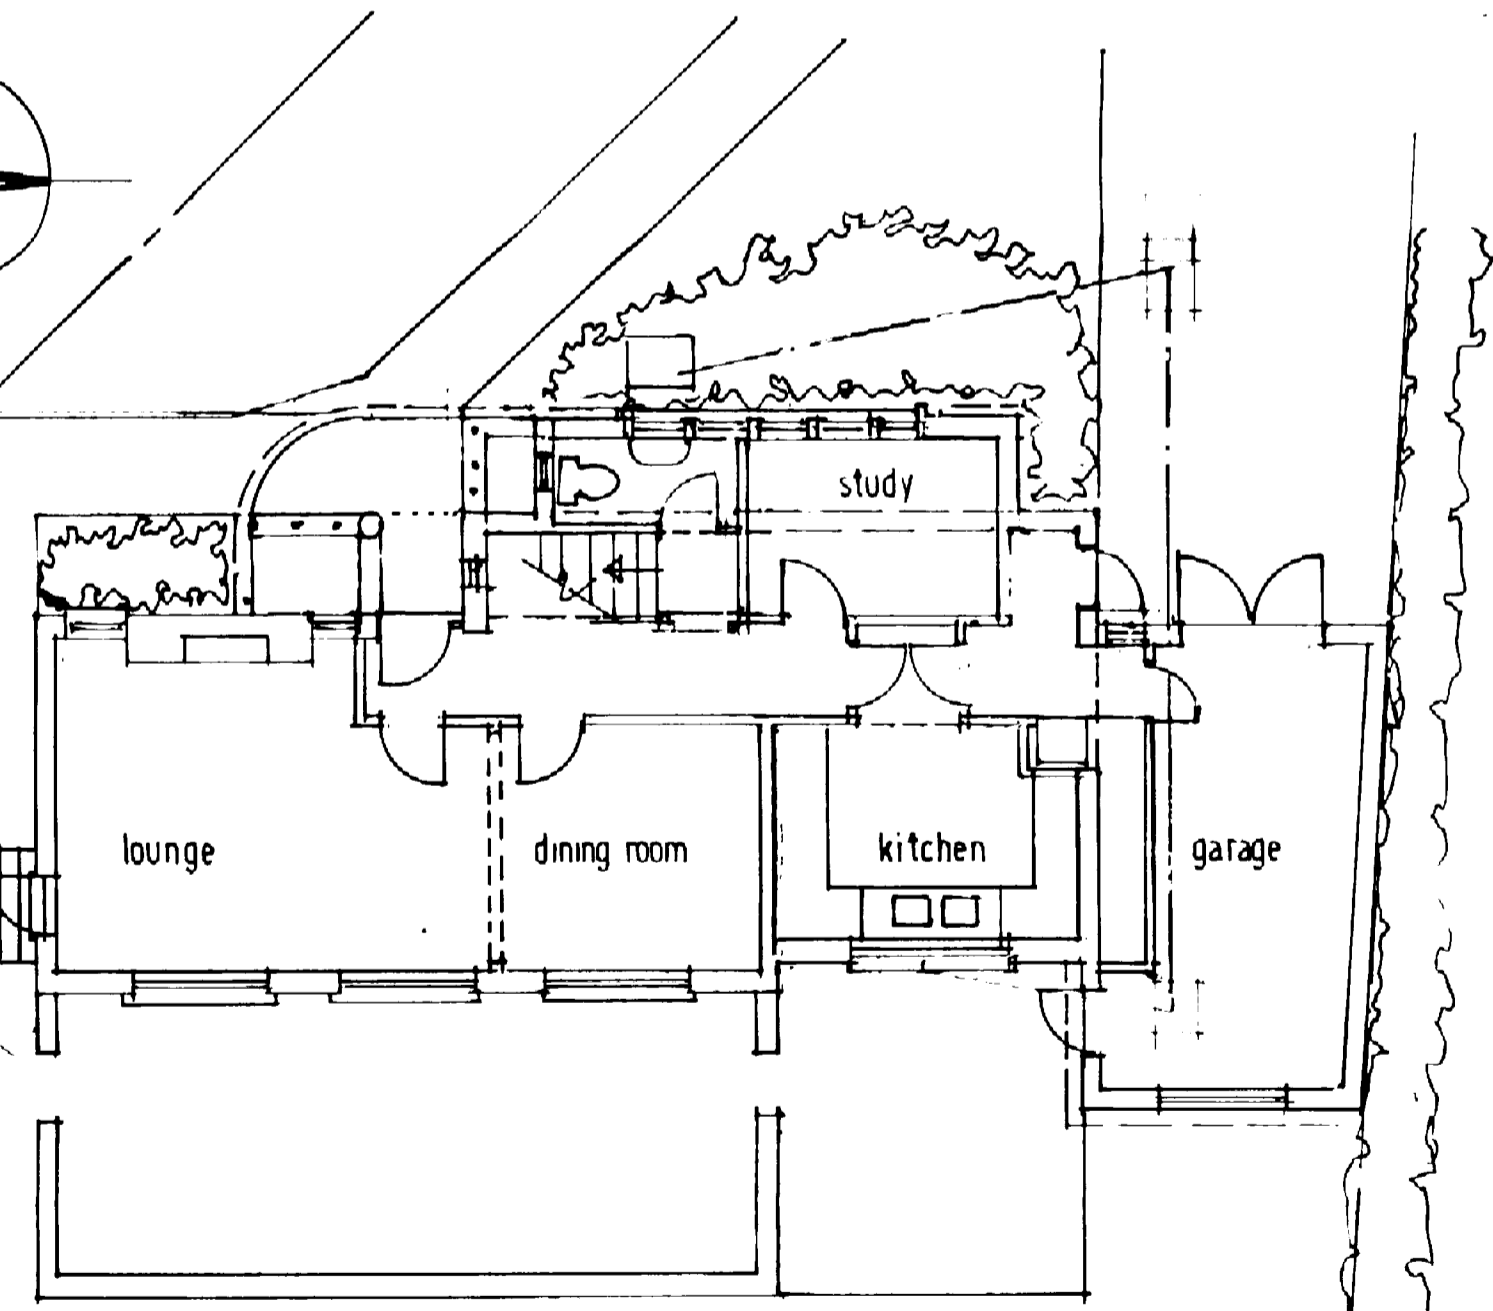

GROUND FLOOR PLAN

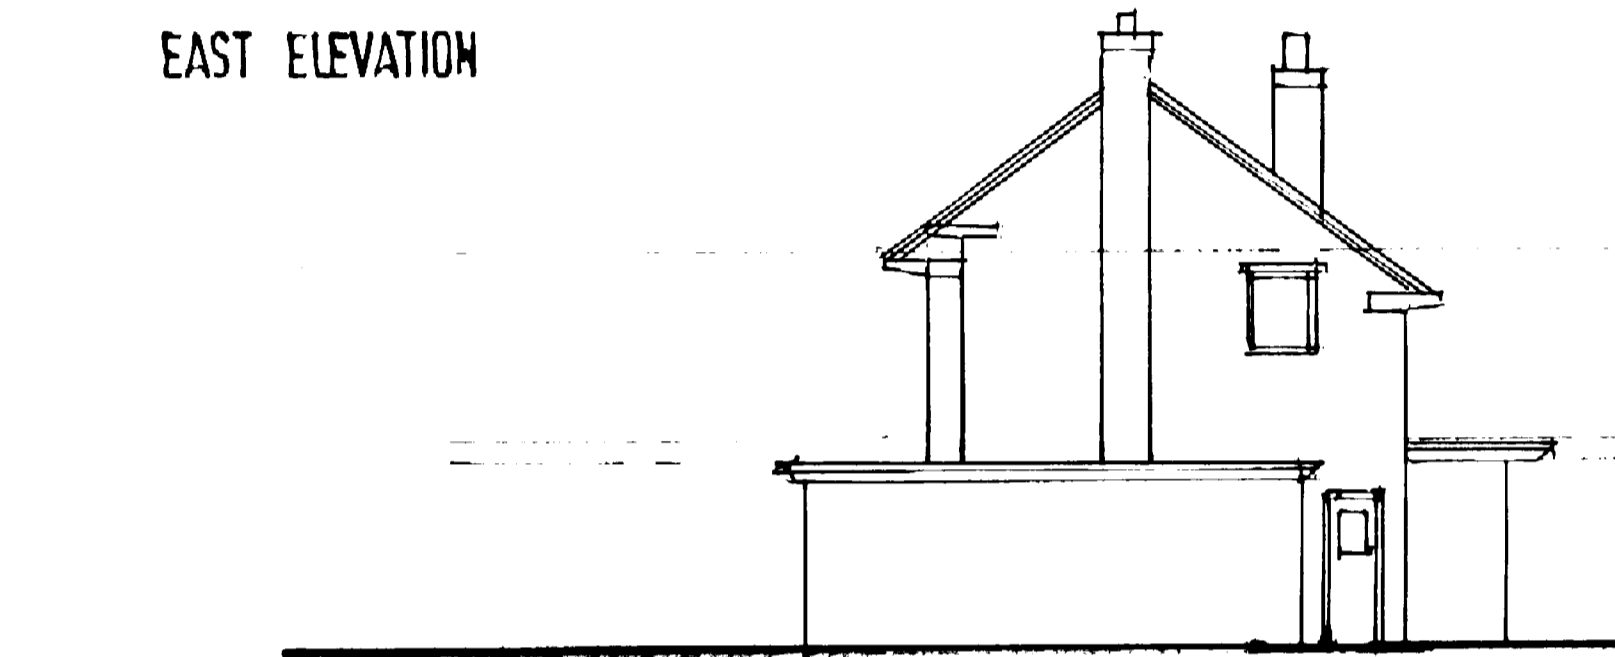


NORTH ELEVATION

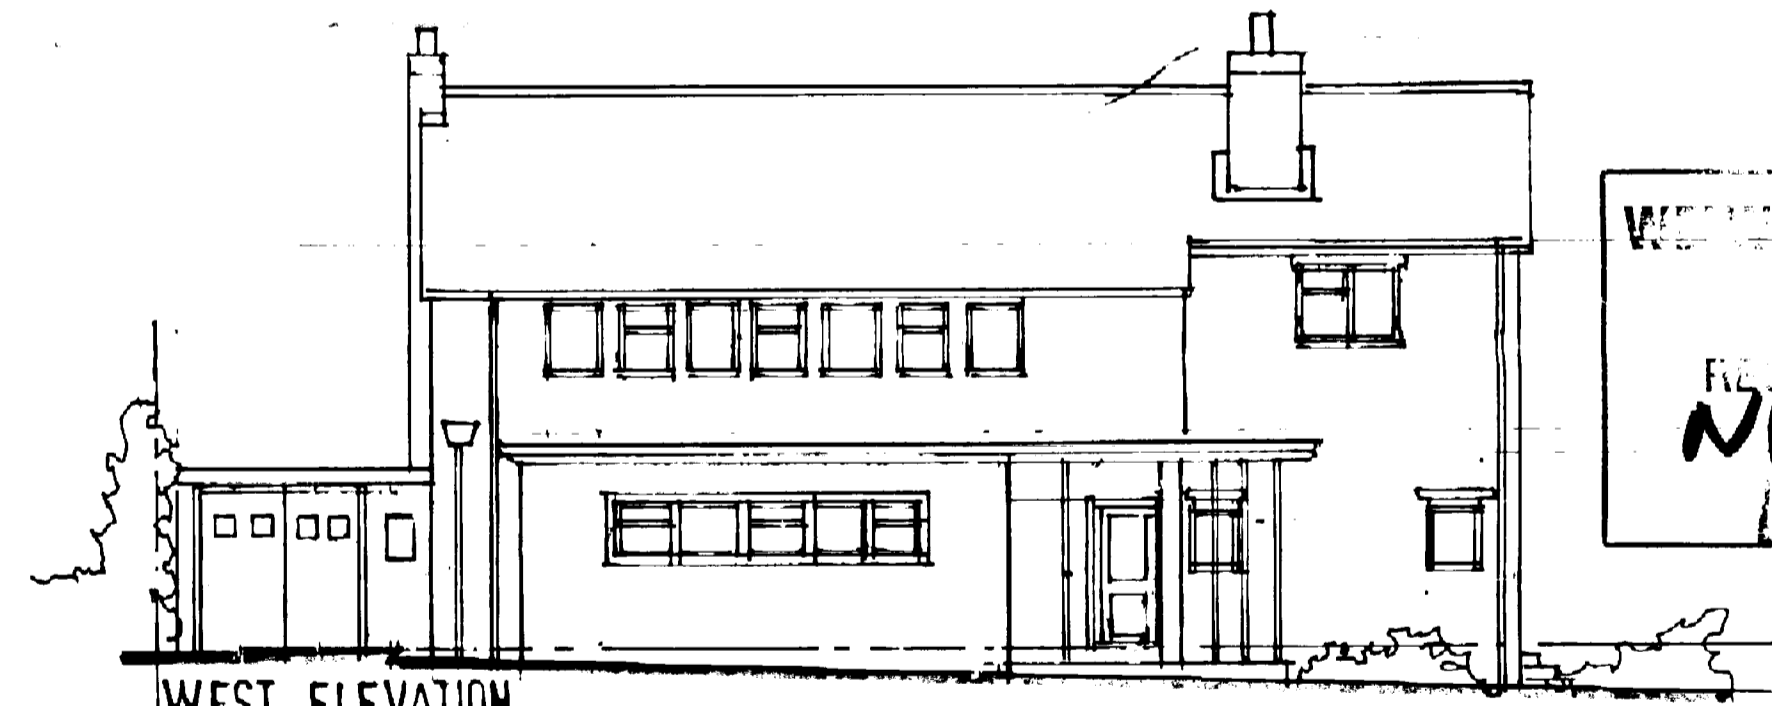

WEST ELEVATION

WELWYN HATFIELD COUNCIL
 27 SEP 1994
 FIG. N6/652/94FP

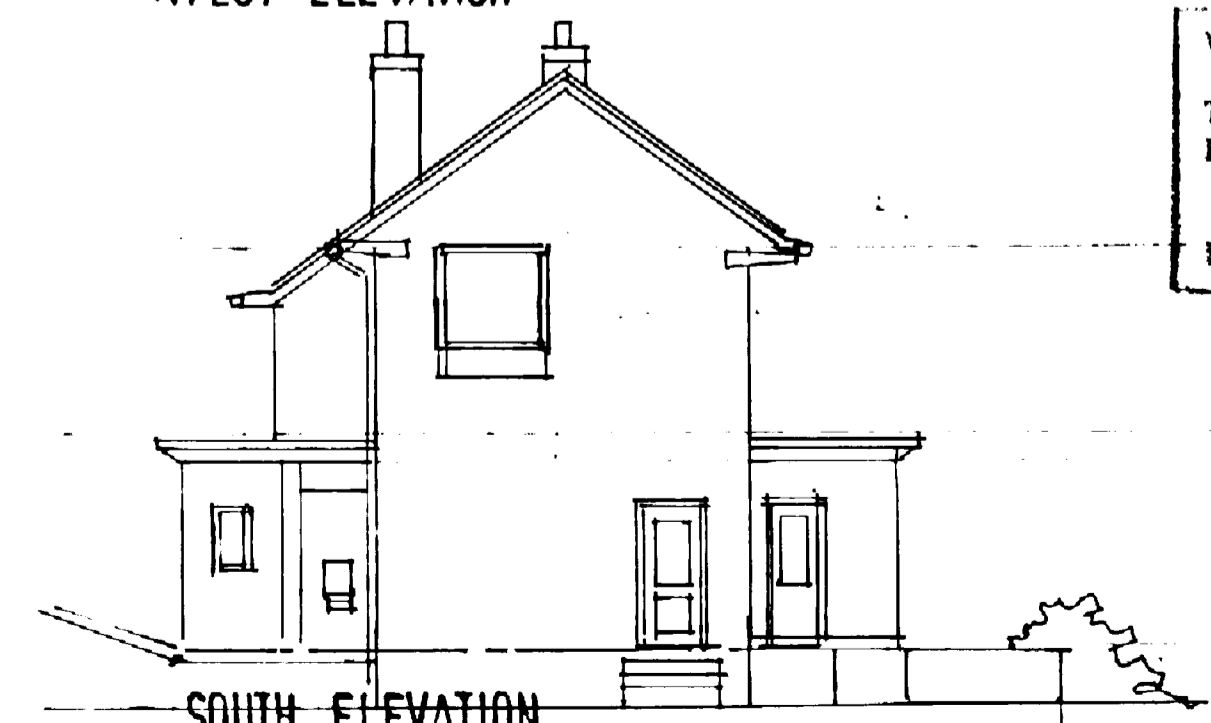

SOUTH ELEVATION

WELWYN HATFIELD COUNCIL
 TOWN & COUNTRY PLANNING ACT 1990
 PLAN REFERRED TO IN CONSENT/REFUSAL
 DATE 24 NOV 1994



NB ARCHITECTS
 Architects & Planning Consultants
 2 Bakers Lane • Codicote • Herts SG4 3SL
 Tel/Fax 0438 420544 • Mobile 0633 12819

PROJECT
**PROPOSED EXTENSION TO
 6 ASHLEY CLOSE
 WELWYN GARDEN CITY**

TITLE
existing plans • elevations

DATE	SEPT 1994	SCALE	1:100
DRWG NO	213-P-01	REV	