
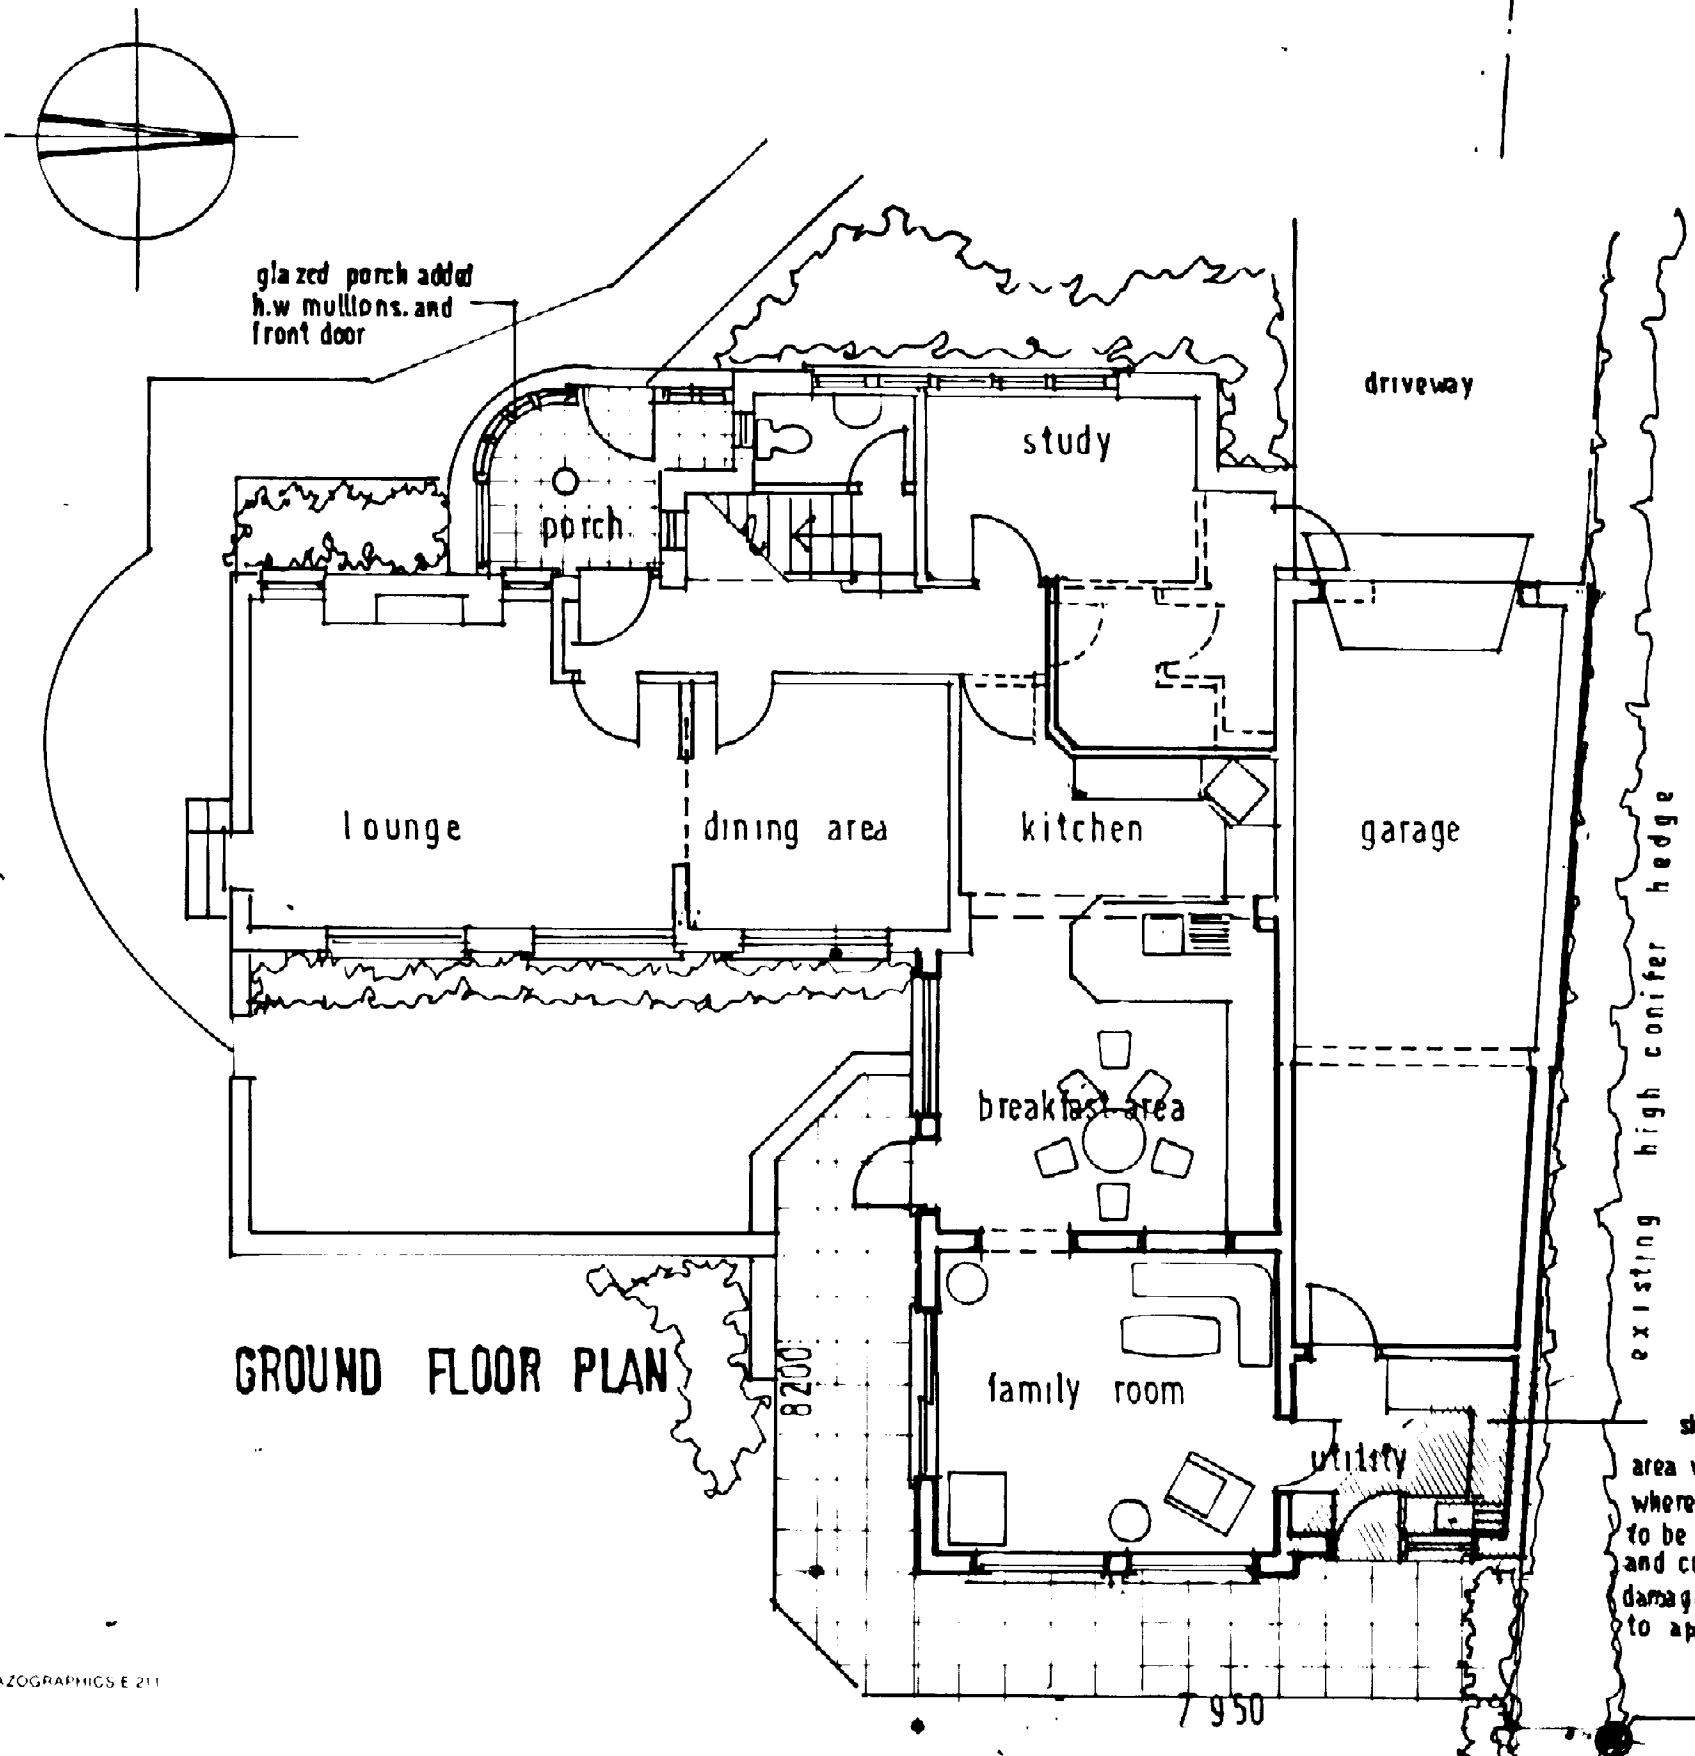
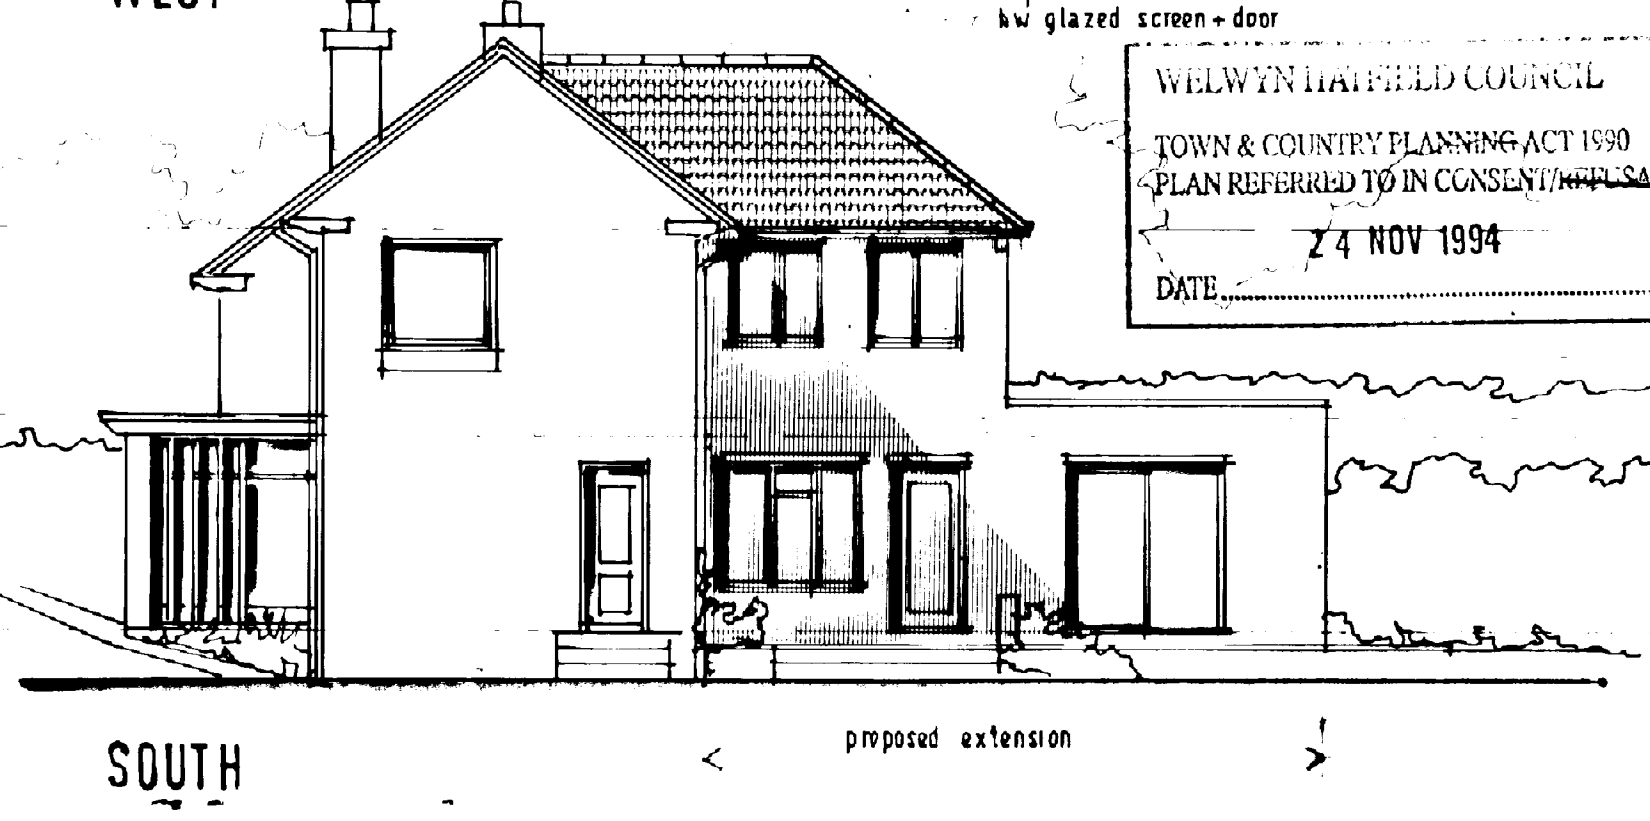
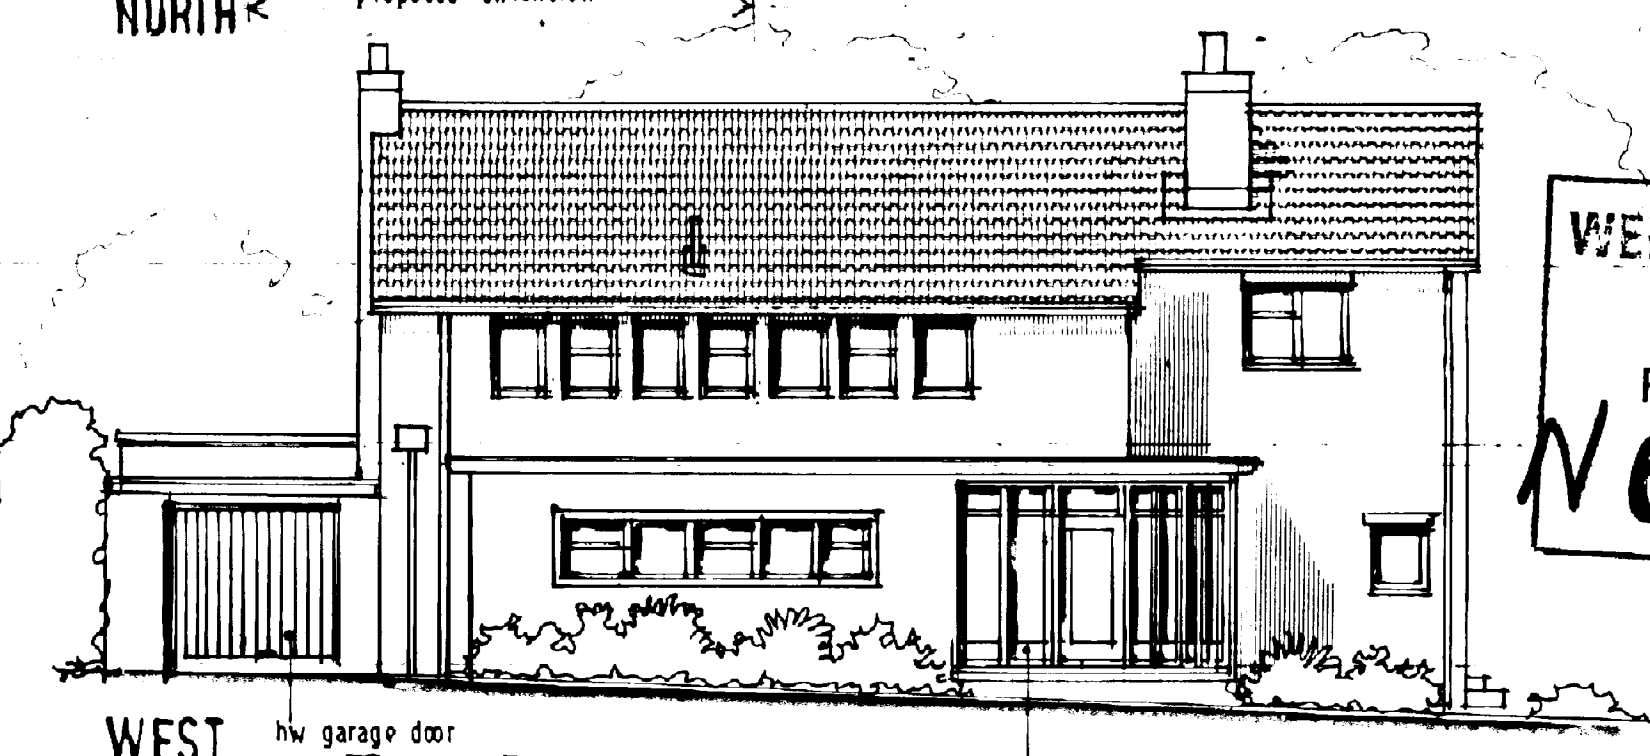
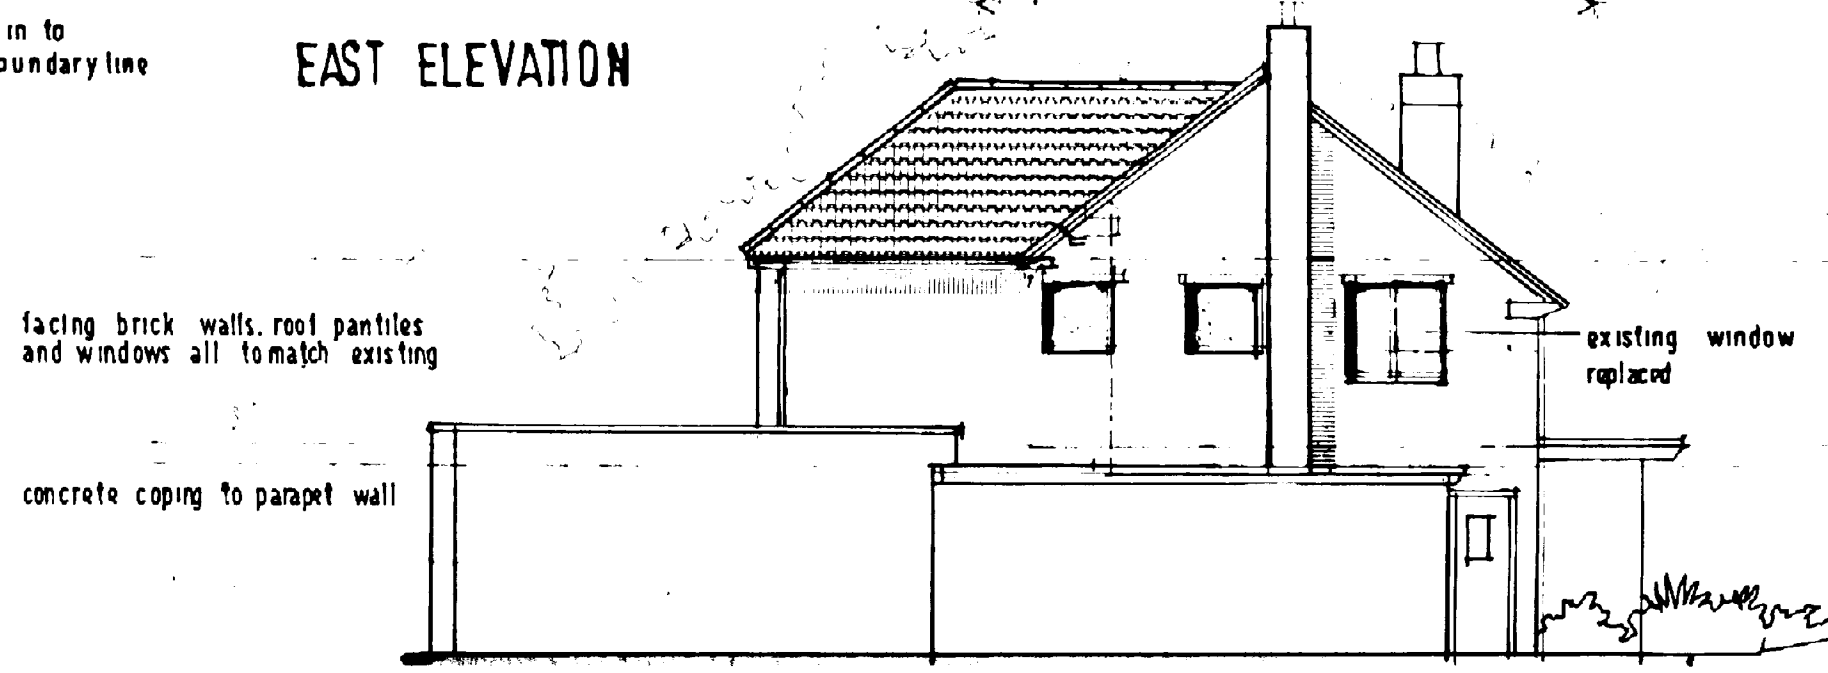


1. THIS DRAWING IS NOT TO BE SCALED
2. ALL DIMENSIONS & LEVELS TO BE CHECKED ON SITE BEFORE COMMENCEMENT OF WORK.
3. ARCHITECT TO BE NOTIFIED OF ANY OMISSIONS OR ERRORS.
4. THIS DRAWING IS COPYRIGHT.

REVISIONS

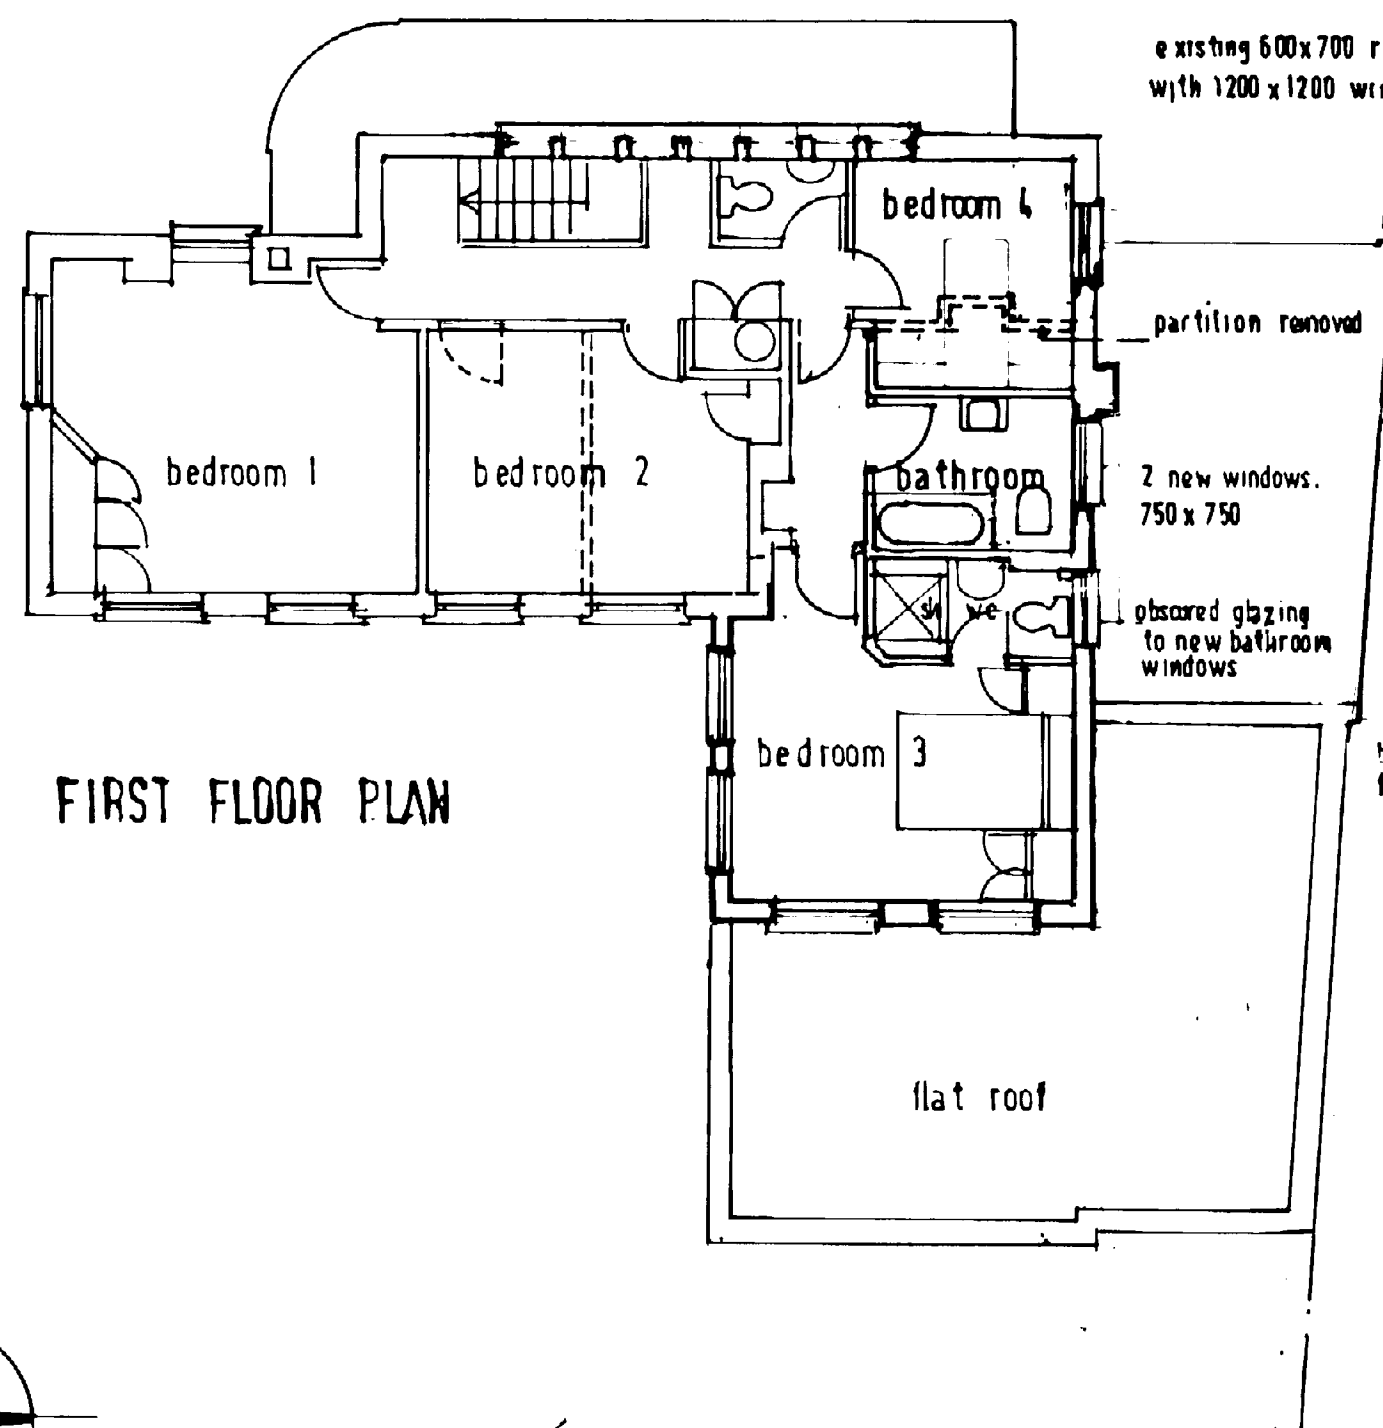


OFFICE COPY

WELWYN HATFIELD COUNCIL

RECEIVED..... 10 NOV 1994

N6/652/94

AMENDMENT

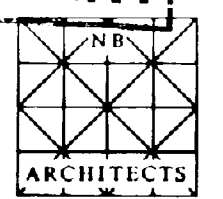

WELWYN HATFIELD COUNCIL

TOWN & COUNTRY PLANNING ACT 1990

PLAN REFERRED TO IN CONSENT/REFUSAL

DATE 24 NOV 1994

NB ARCHITECTS

Architects & Planning Consultants

2 Bakers Lane • Godicote • Hems SG4 8XG

Tel/Fax 0438-820544 • Mobile 0331-792819

PROJECT

PROPOSED EXTENSION TO 6 ASHLEY CLOSE WELWYN GARDEN CITY

TITLE

proposed plans

DATE SEPT 1994 SCALE 1:100

DRWG No. 213-P-02