



This drawing to be read in accordance with the specification/Bills of Quantities and related drawings. No Dimensions to be scaled from this drawing. All stated dimensions to be verified on site and the Architect notified of any discrepancies.

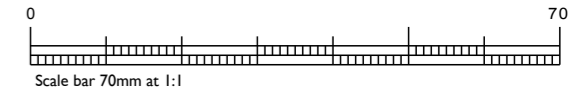


Reproduced from OS Mastermap by permission of Ordnance Survey® on behalf of the Controller of Her Majesty's Stationery Office. © Crown Copyright 2012. All rights reserved. Reference number 1021522

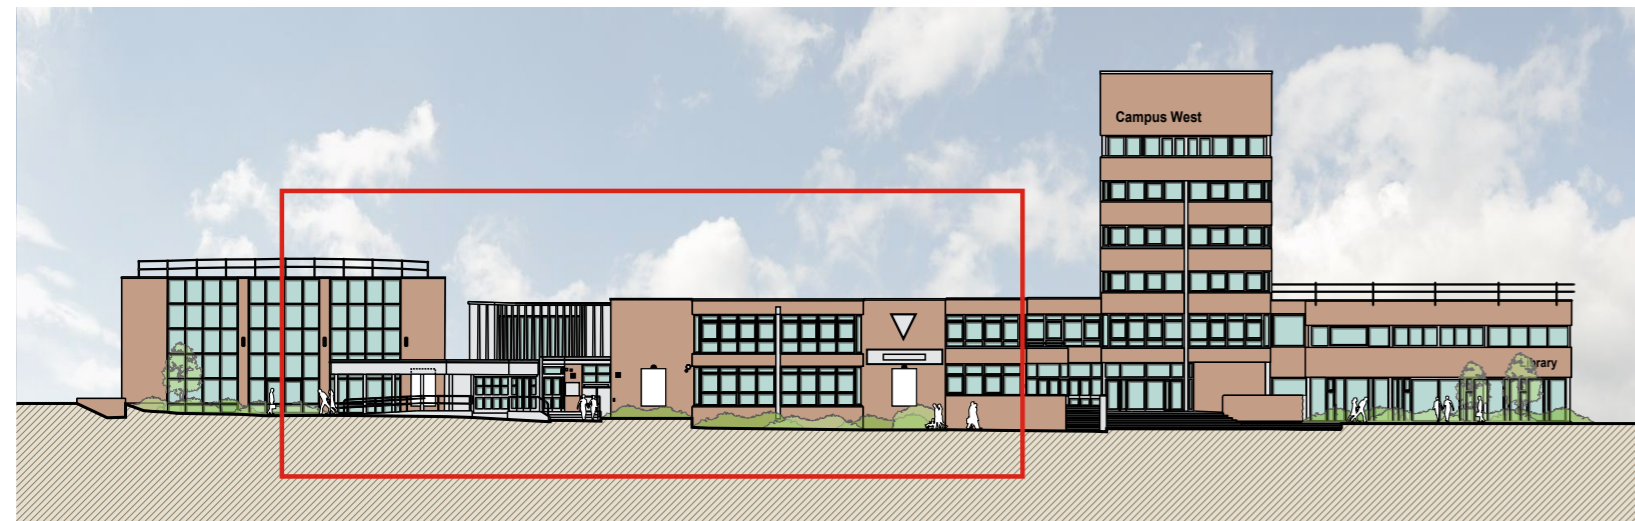


ELEVATION 1 1:500



ELEVATION 2 1:500

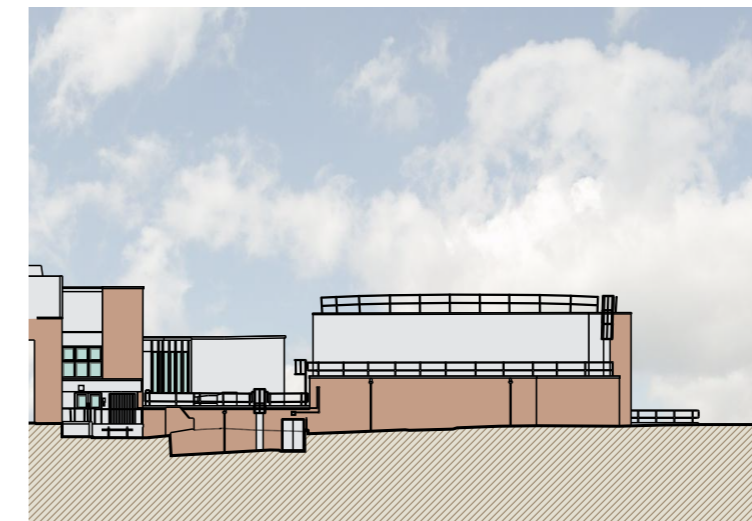

ELEVATION 3 1:500

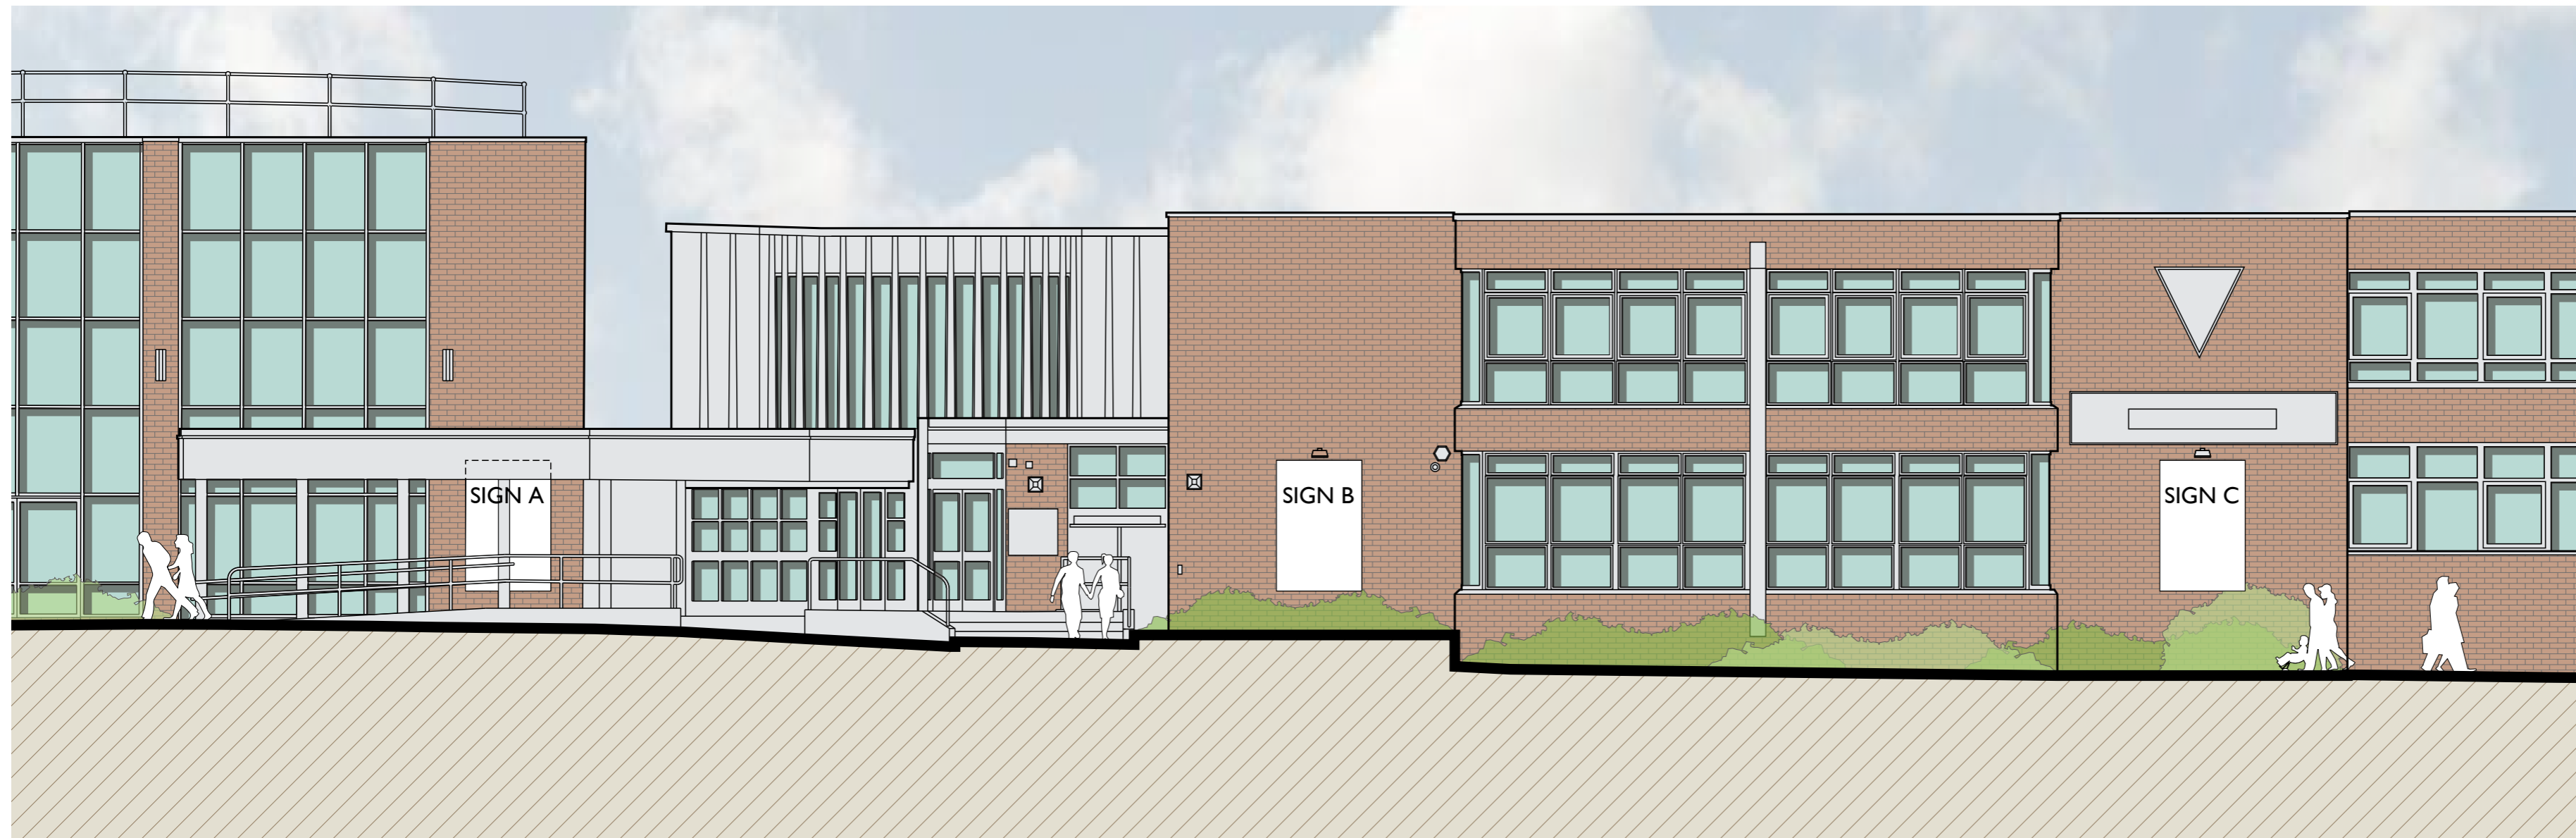

ELEVATION 1 1:100

FOR APPROVAL

Project
ROLLER CITY
CAMPUS WEST
WELWYN GARDEN CITY

Title
EXISTING BUILDING
ELEVATIONS

Scale
VARIES @A2
Date
DECEMBER 2012

Drawn
ZM
Checked

Drawing Number
6943_P003
Revision

Saunders Partnership Architects
ARCHITECTURE | URBAN DESIGN | MASTER PLANNING
The Exchange, New York Street, Manchester, M1 4HN



www.saunderspartnership.com
offices at Welwyn Garden City | Bristol | Manchester

