


SIGN ELEVATION SCALE 1 : 50




TYPICAL SIGN IN POSITION


SIGNAGE ILLUMINATION FIXED APPROXIMATELY 4.2M ABOVE GROUND AND PROJECTING AROUND 500mm FROM WALL

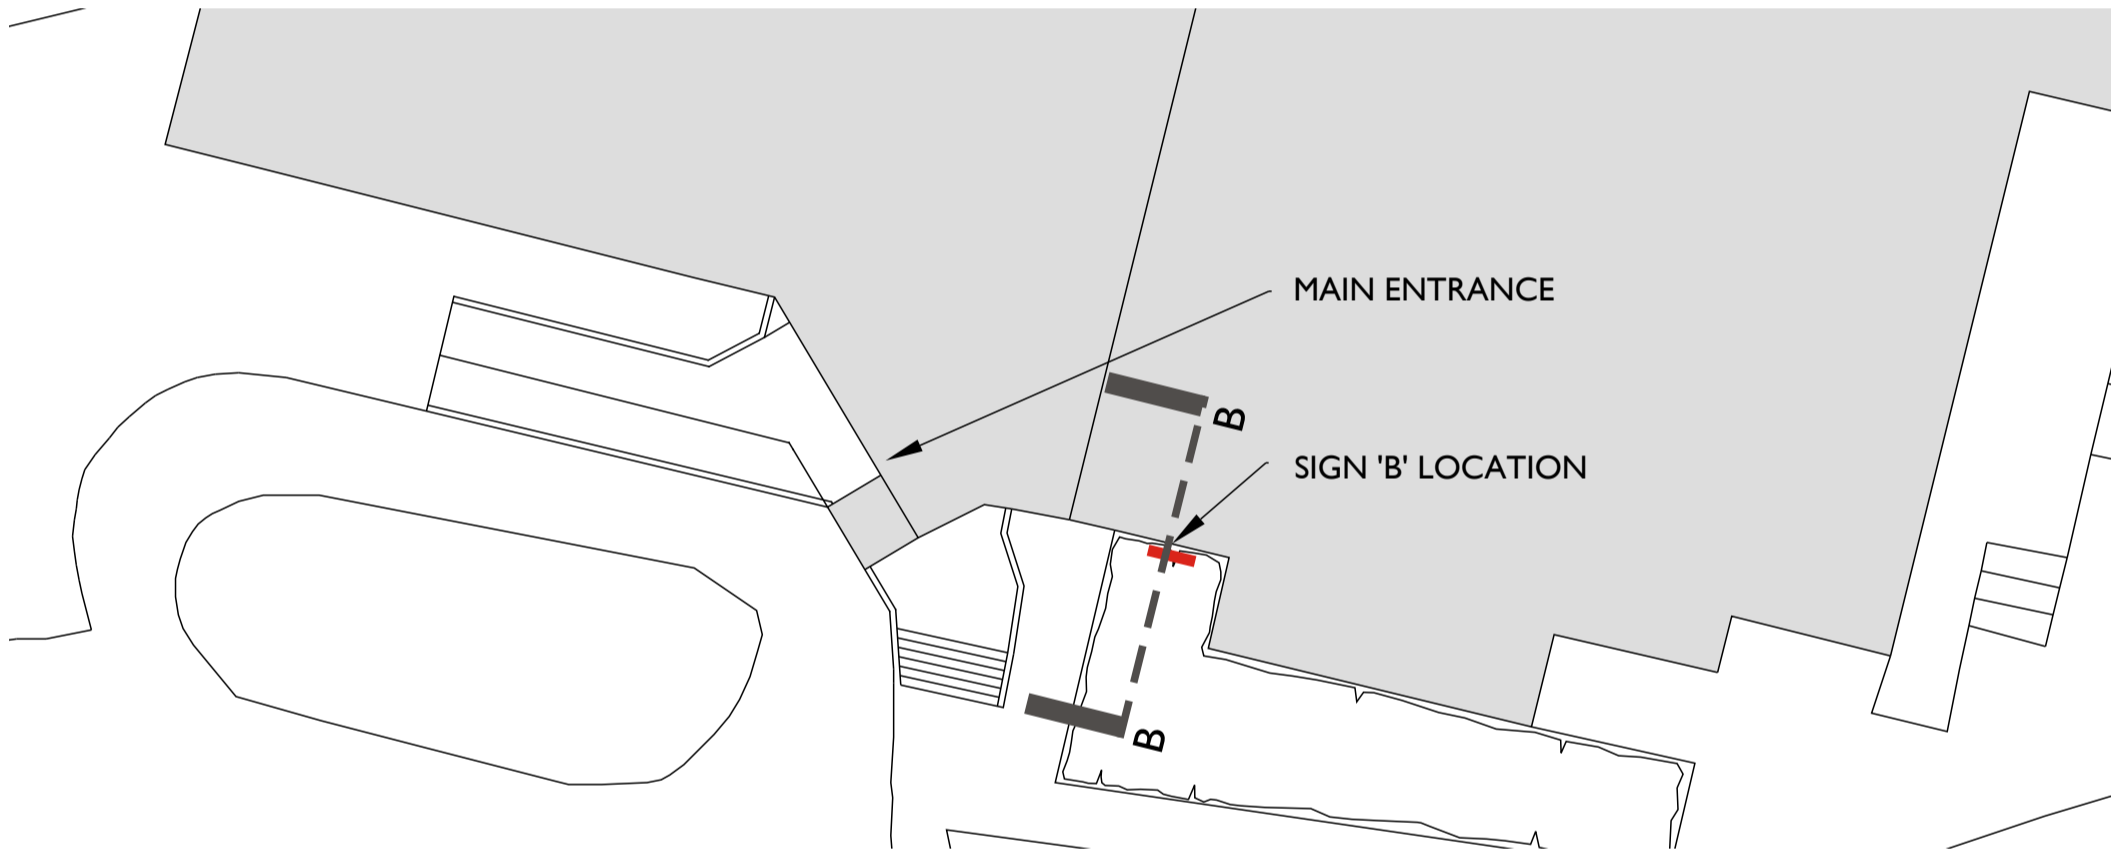

INDICATIVE SECTION B-B SCALE 1 : 50

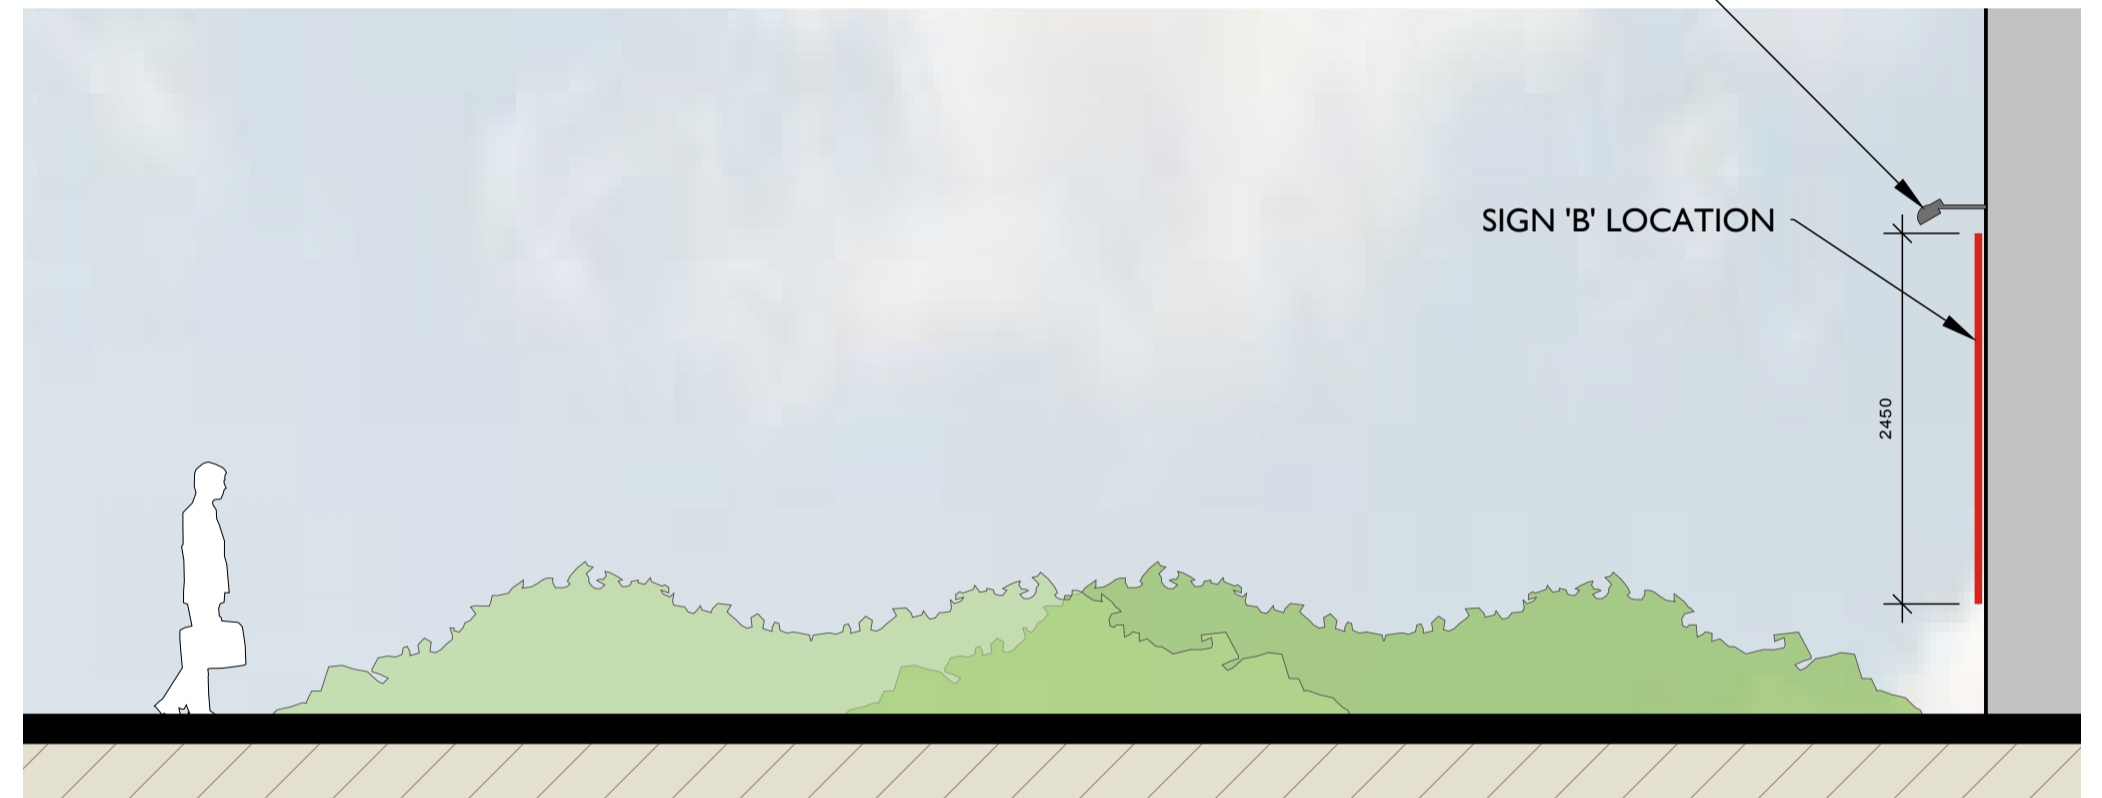

FOR APPROVAL

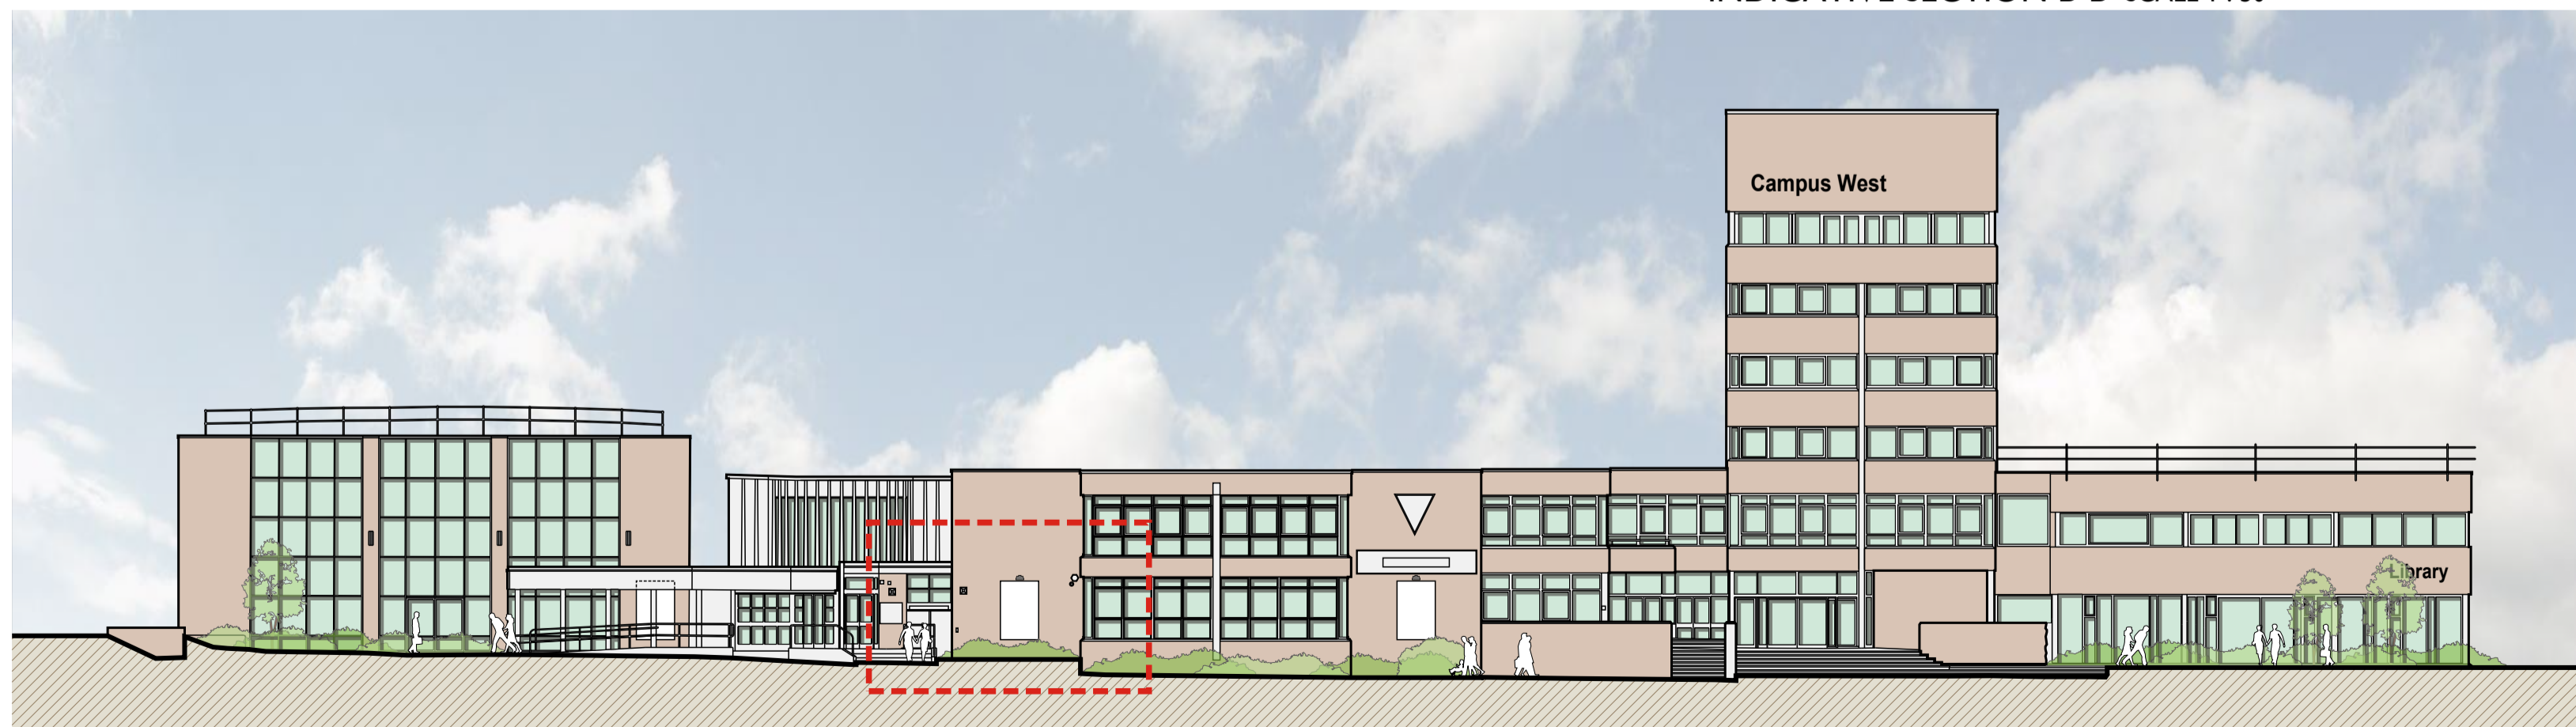

ELEVATION I SCALE 1 : 250

NOTES

This drawing to be read in accordance with the specification/Bills of Quantities and related drawings.
 No Dimensions to be scaled from this drawing. All stated dimensions to be verified on site and the Architect notified of any discrepancies.

Scale bar 70mm at 1:1

Reproduced from OS Mastermap by permission of Ordnance Survey® on behalf of the Controller of Her Majesty's Stationery Office. © Crown Copyright 2012. All rights reserved.
 Reference number 1021522

Project
 ROLLER CITY
 CAMPUS WEST
 WELWYN GARDEN CITY

Title
 SIGN B DETAILS

Scale
 VARIES @A2

Date
 DEC 2012

Drawn
 CL

Checked
 MB

Drawing Number
 6943_P192

Revision

Saunders Partnership Architects
 ARCHITECTURE | URBAN DESIGN | MASTER PLANNING
 The Exchange, New York Street, Manchester, M1 4HH



www.saunderspartnership.com
 offices at Welwyn Garden City | Bristol | Manchester

