




Section 05

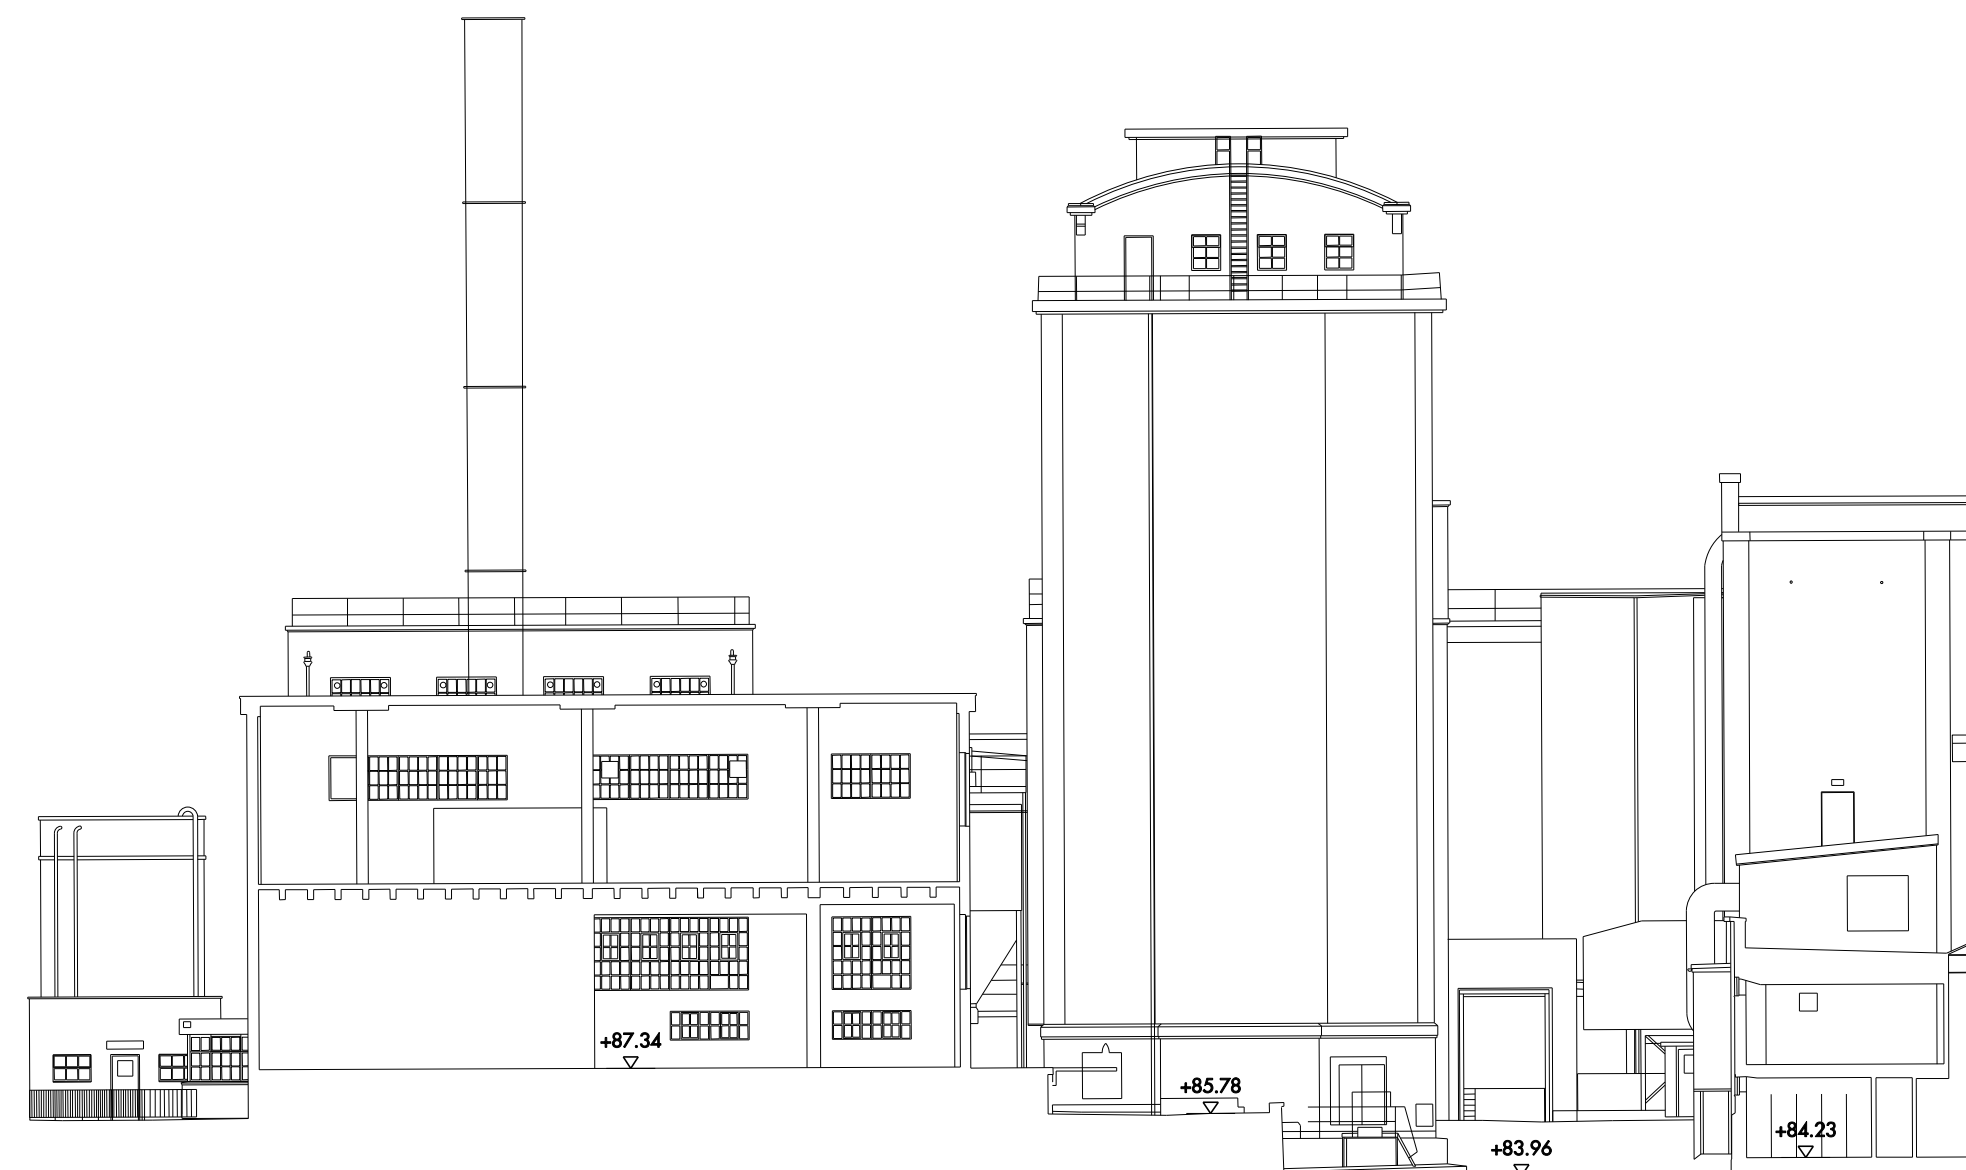

Section 07

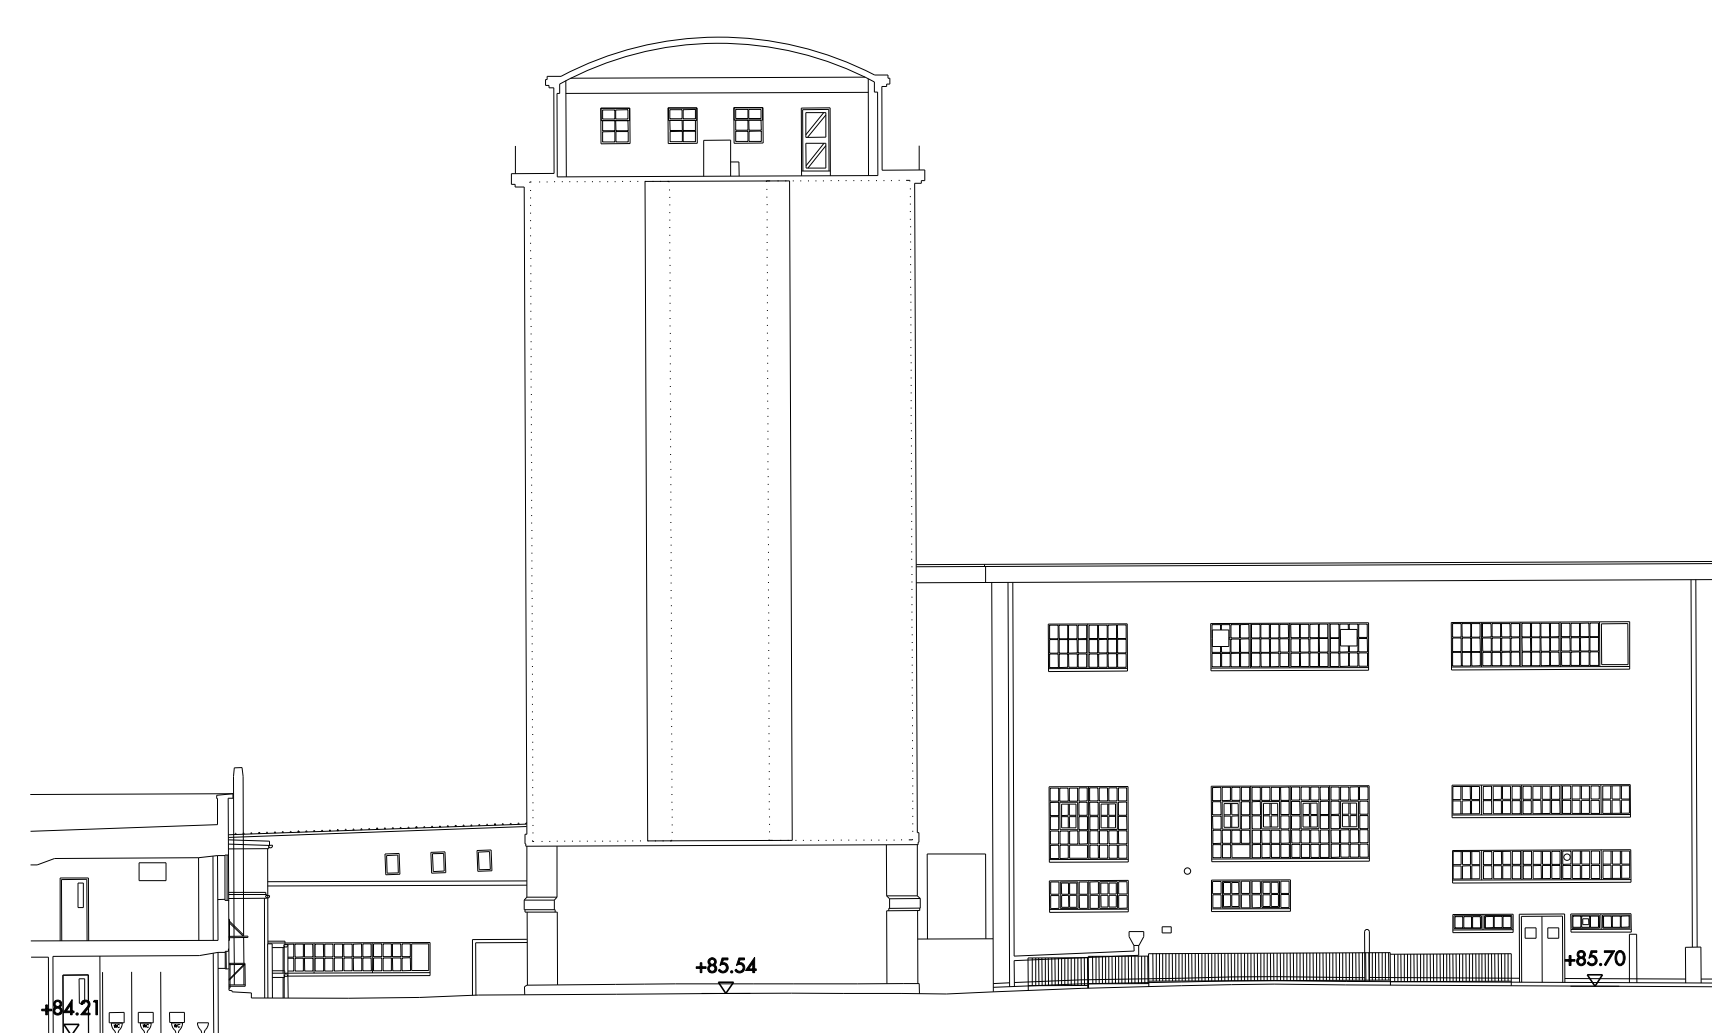

Section 06

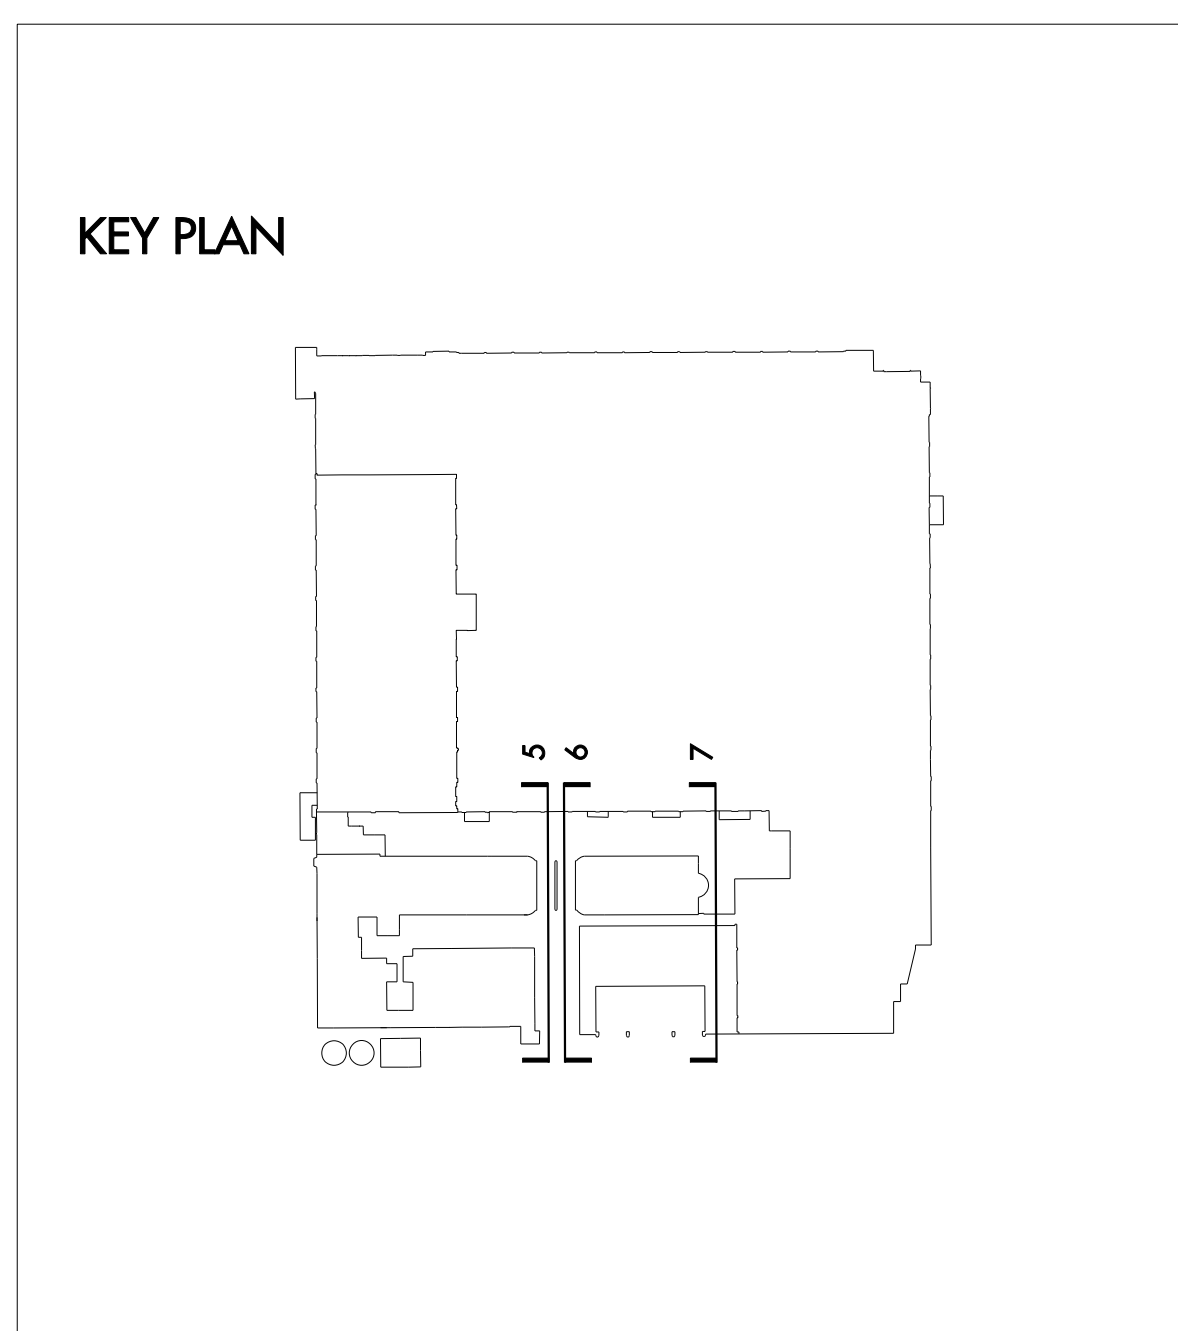

KEY PLAN

0 10 20 30 m

For planning purposes only.

REV	DATE	DESCRIPTION	DD	REV	DATE	DESCRIPTION	DD	REV	DATE	DESCRIPTION	DD
A	17/08/2010	ISSUED FOR APPLICATION		B							

Allies and Morrison
 85 Southwark Street
 London SE1 0YK
 020 7921 0100
 020 7921 0101
 info@alliesandmorrison.co.uk
 JOB NO: 568

BROADWATER ROAD WEST, WELWYN GARDEN CITY
 DETAILED PROPOSALS: SHREDDER WHEAT FACTORY
 SECTIONAL ELEVATIONS: EXISTING
 568_07_133
 SCALE: 1:250 @ A0; 1:500 @ A2

A
 revision