




Section 10

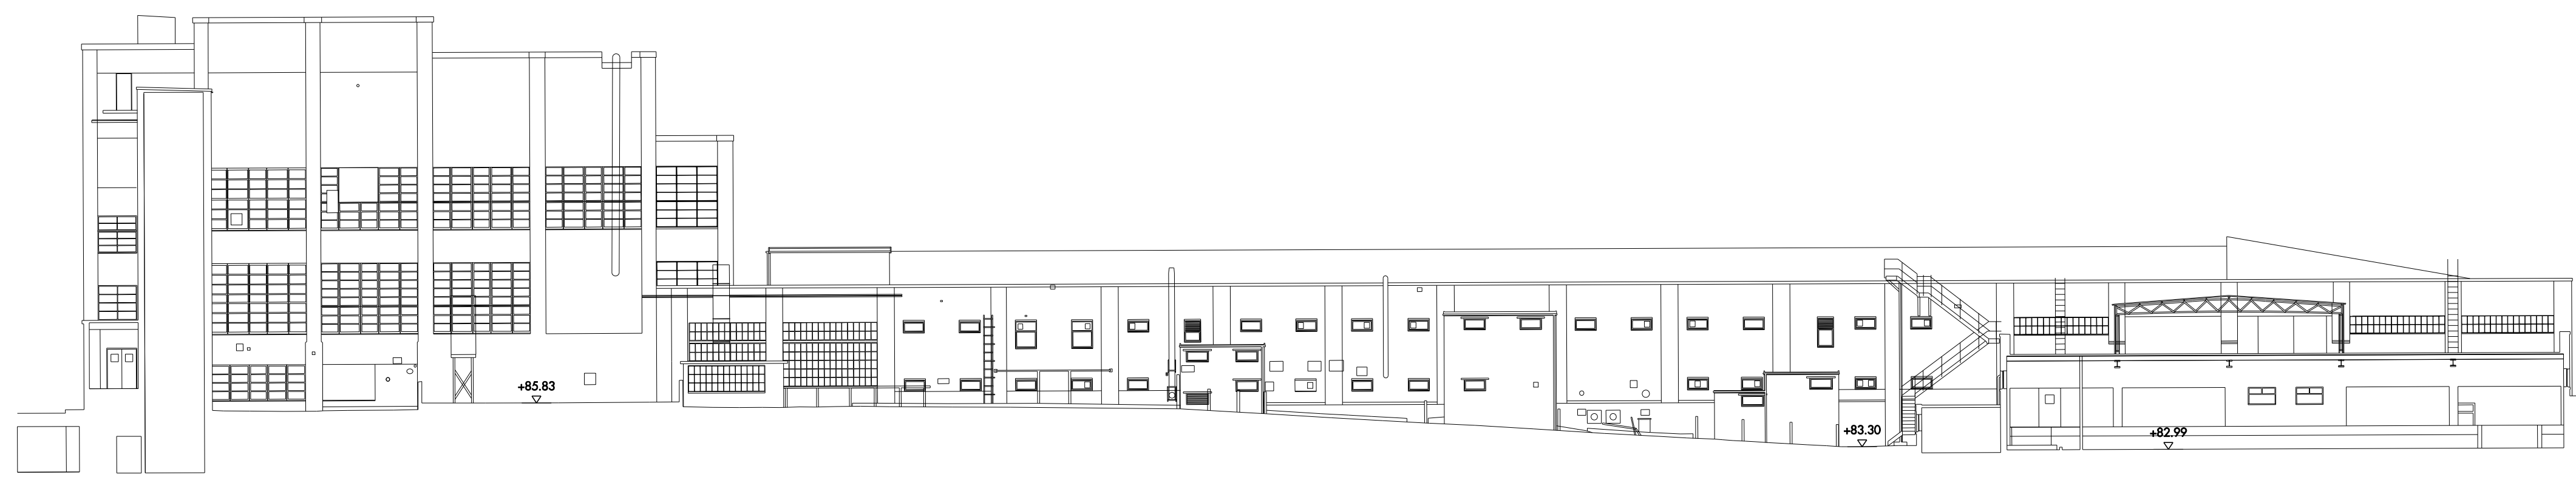

Section 12

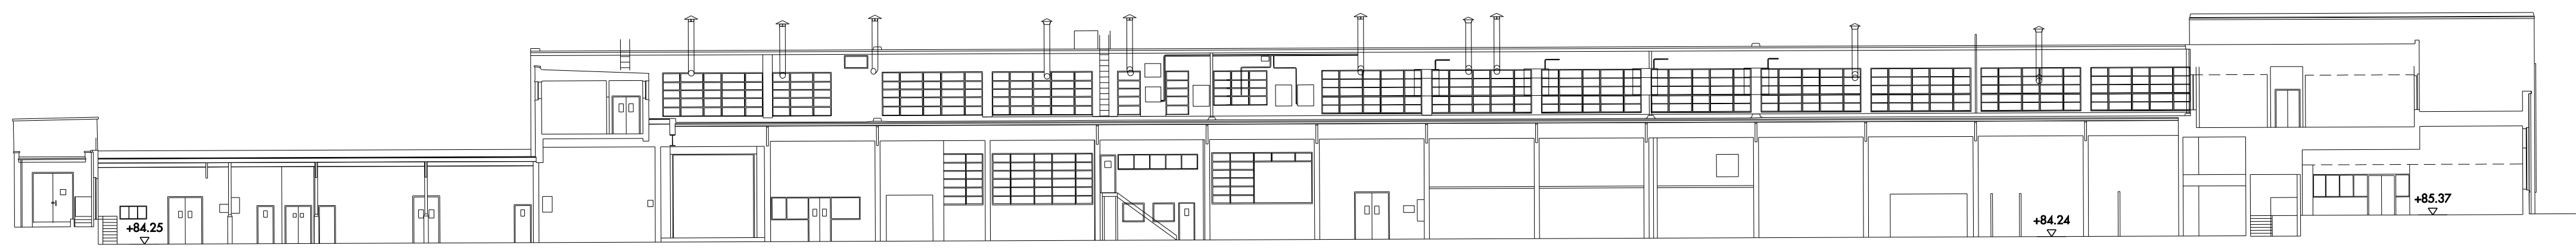

Section 13

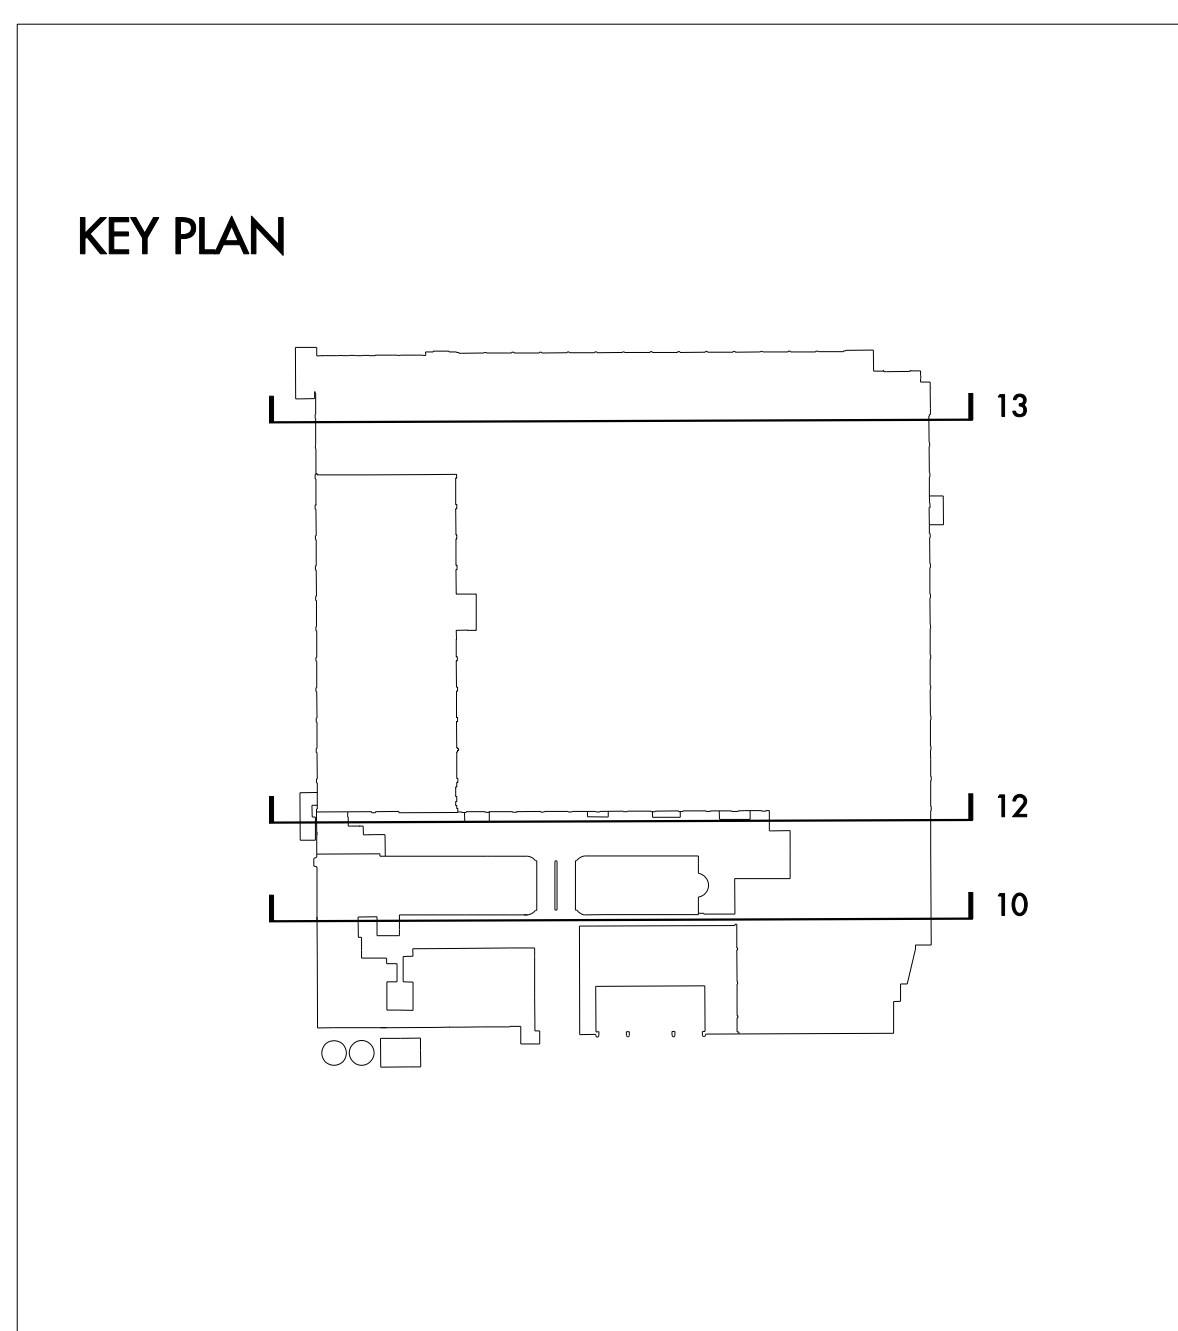

0 10 20 30 m

For planning purposes only.

REV	DATE	DESCRIPTION	DD	REV	DATE	DESCRIPTION	DD	REV	DATE	DESCRIPTION	DD
A	17/09/2010	ISSUED FOR APPLICATION		B							

Allies and Morrison  
 85 Southwark Street  
 London SE1 0YK  
 020 7791 0100  
 020 7791 0101  
 info@alliesandmorrison.co.uk  
 JOB NO: 568

BROADWATER ROAD WEST, WELWYN GARDEN CITY  
 DETAILED PROPOSALS: SHREDDED WHEAT FACTORY  
 SECTIONAL ELEVATIONS: EXISTING  
 568\_07\_135  
 SCALE: 1:250 @ A0; 1:500 @ A2

A  
 revision