





Section 01

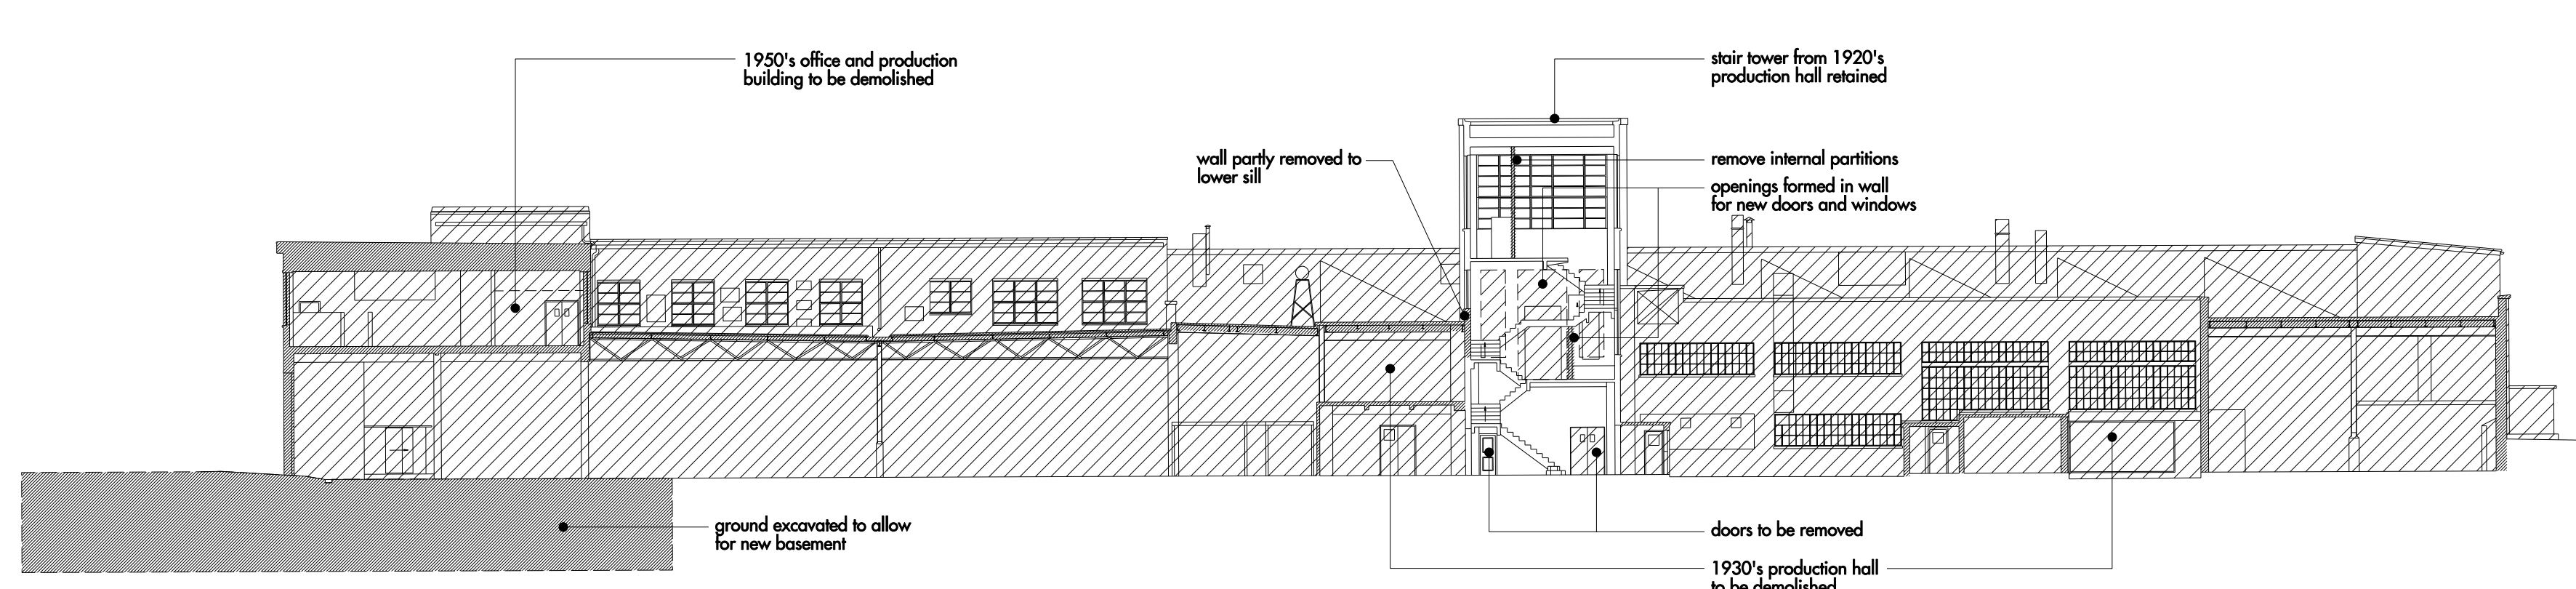

Section 04

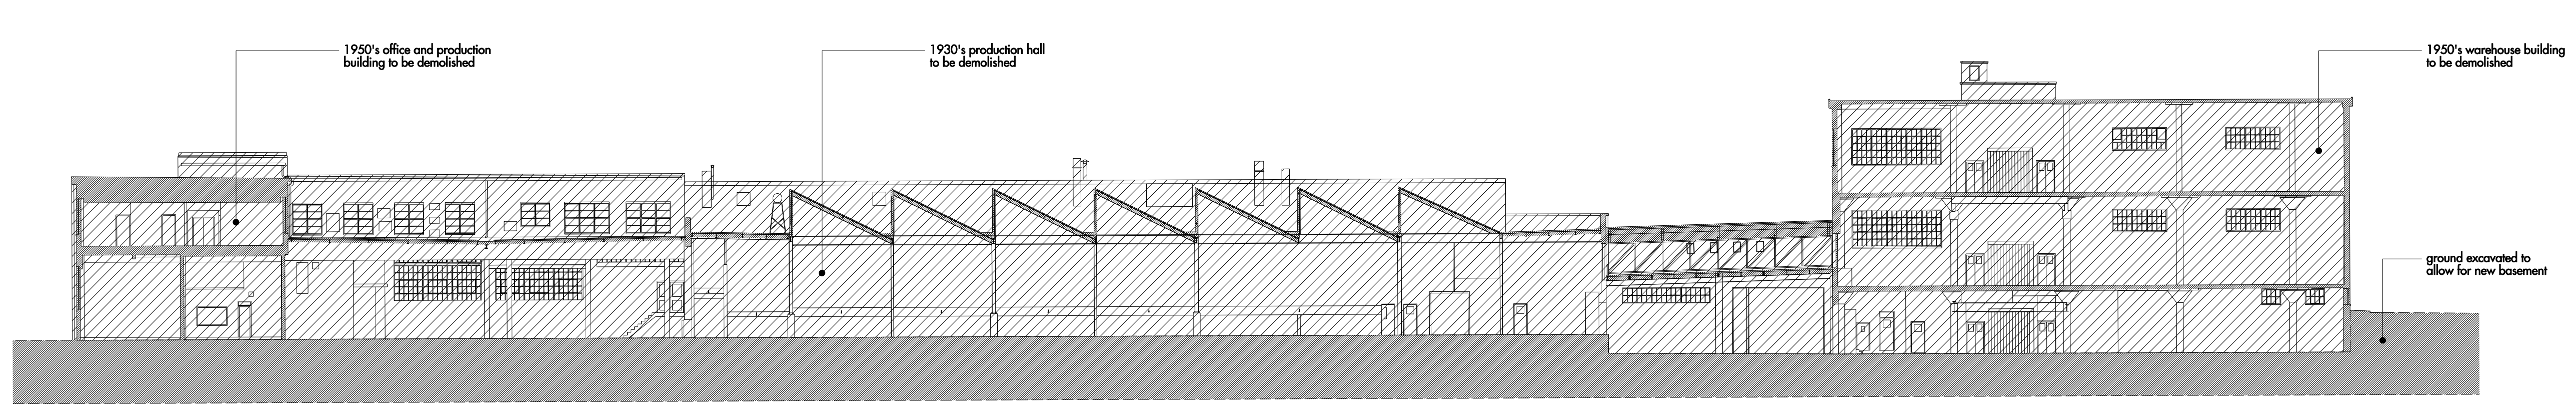

Section 08

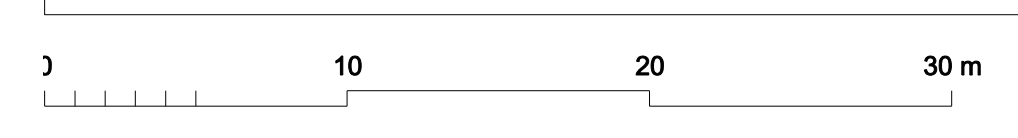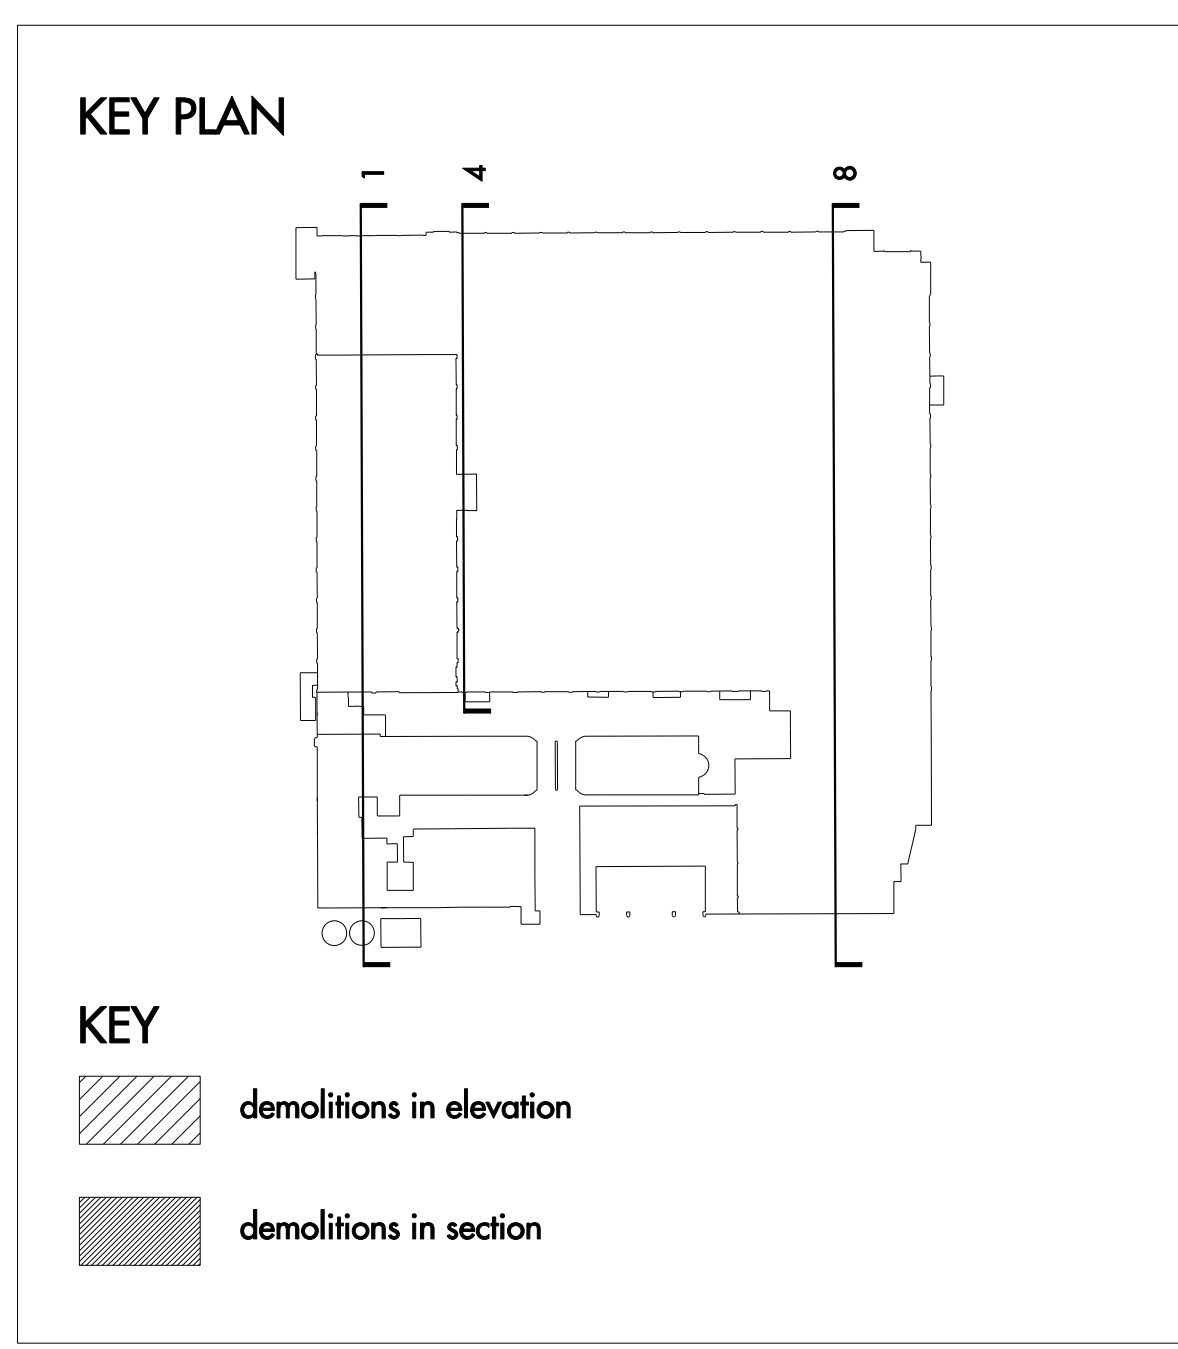

For planning purposes only.

REV	DATE	DESCRIPTION	CD	REV	DATE	DESCRIPTION	CD	REV	DATE	DESCRIPTION	CD
A	12/08/2010	PLANNING APPLICATION	S								

Allies and Morrison
 85 Southwark Street
 London SE1 0XK
 020 7921 0100
 020 7921 0101
 info@alliesandmorrison.co.uk
 JOB NO: 568

BROADWATER ROAD WEST, WELWYN GARDEN CITY
 DETAILED PROPOSALS: SHREDDED WHEAT FACTORY
 SECTIONAL ELEVATIONS: DEMOLITIONS
 568_07_141
 SCALE: 1:250 @ A0; 1:500 @ A2

A
 revision