




SITE BOUNDARY

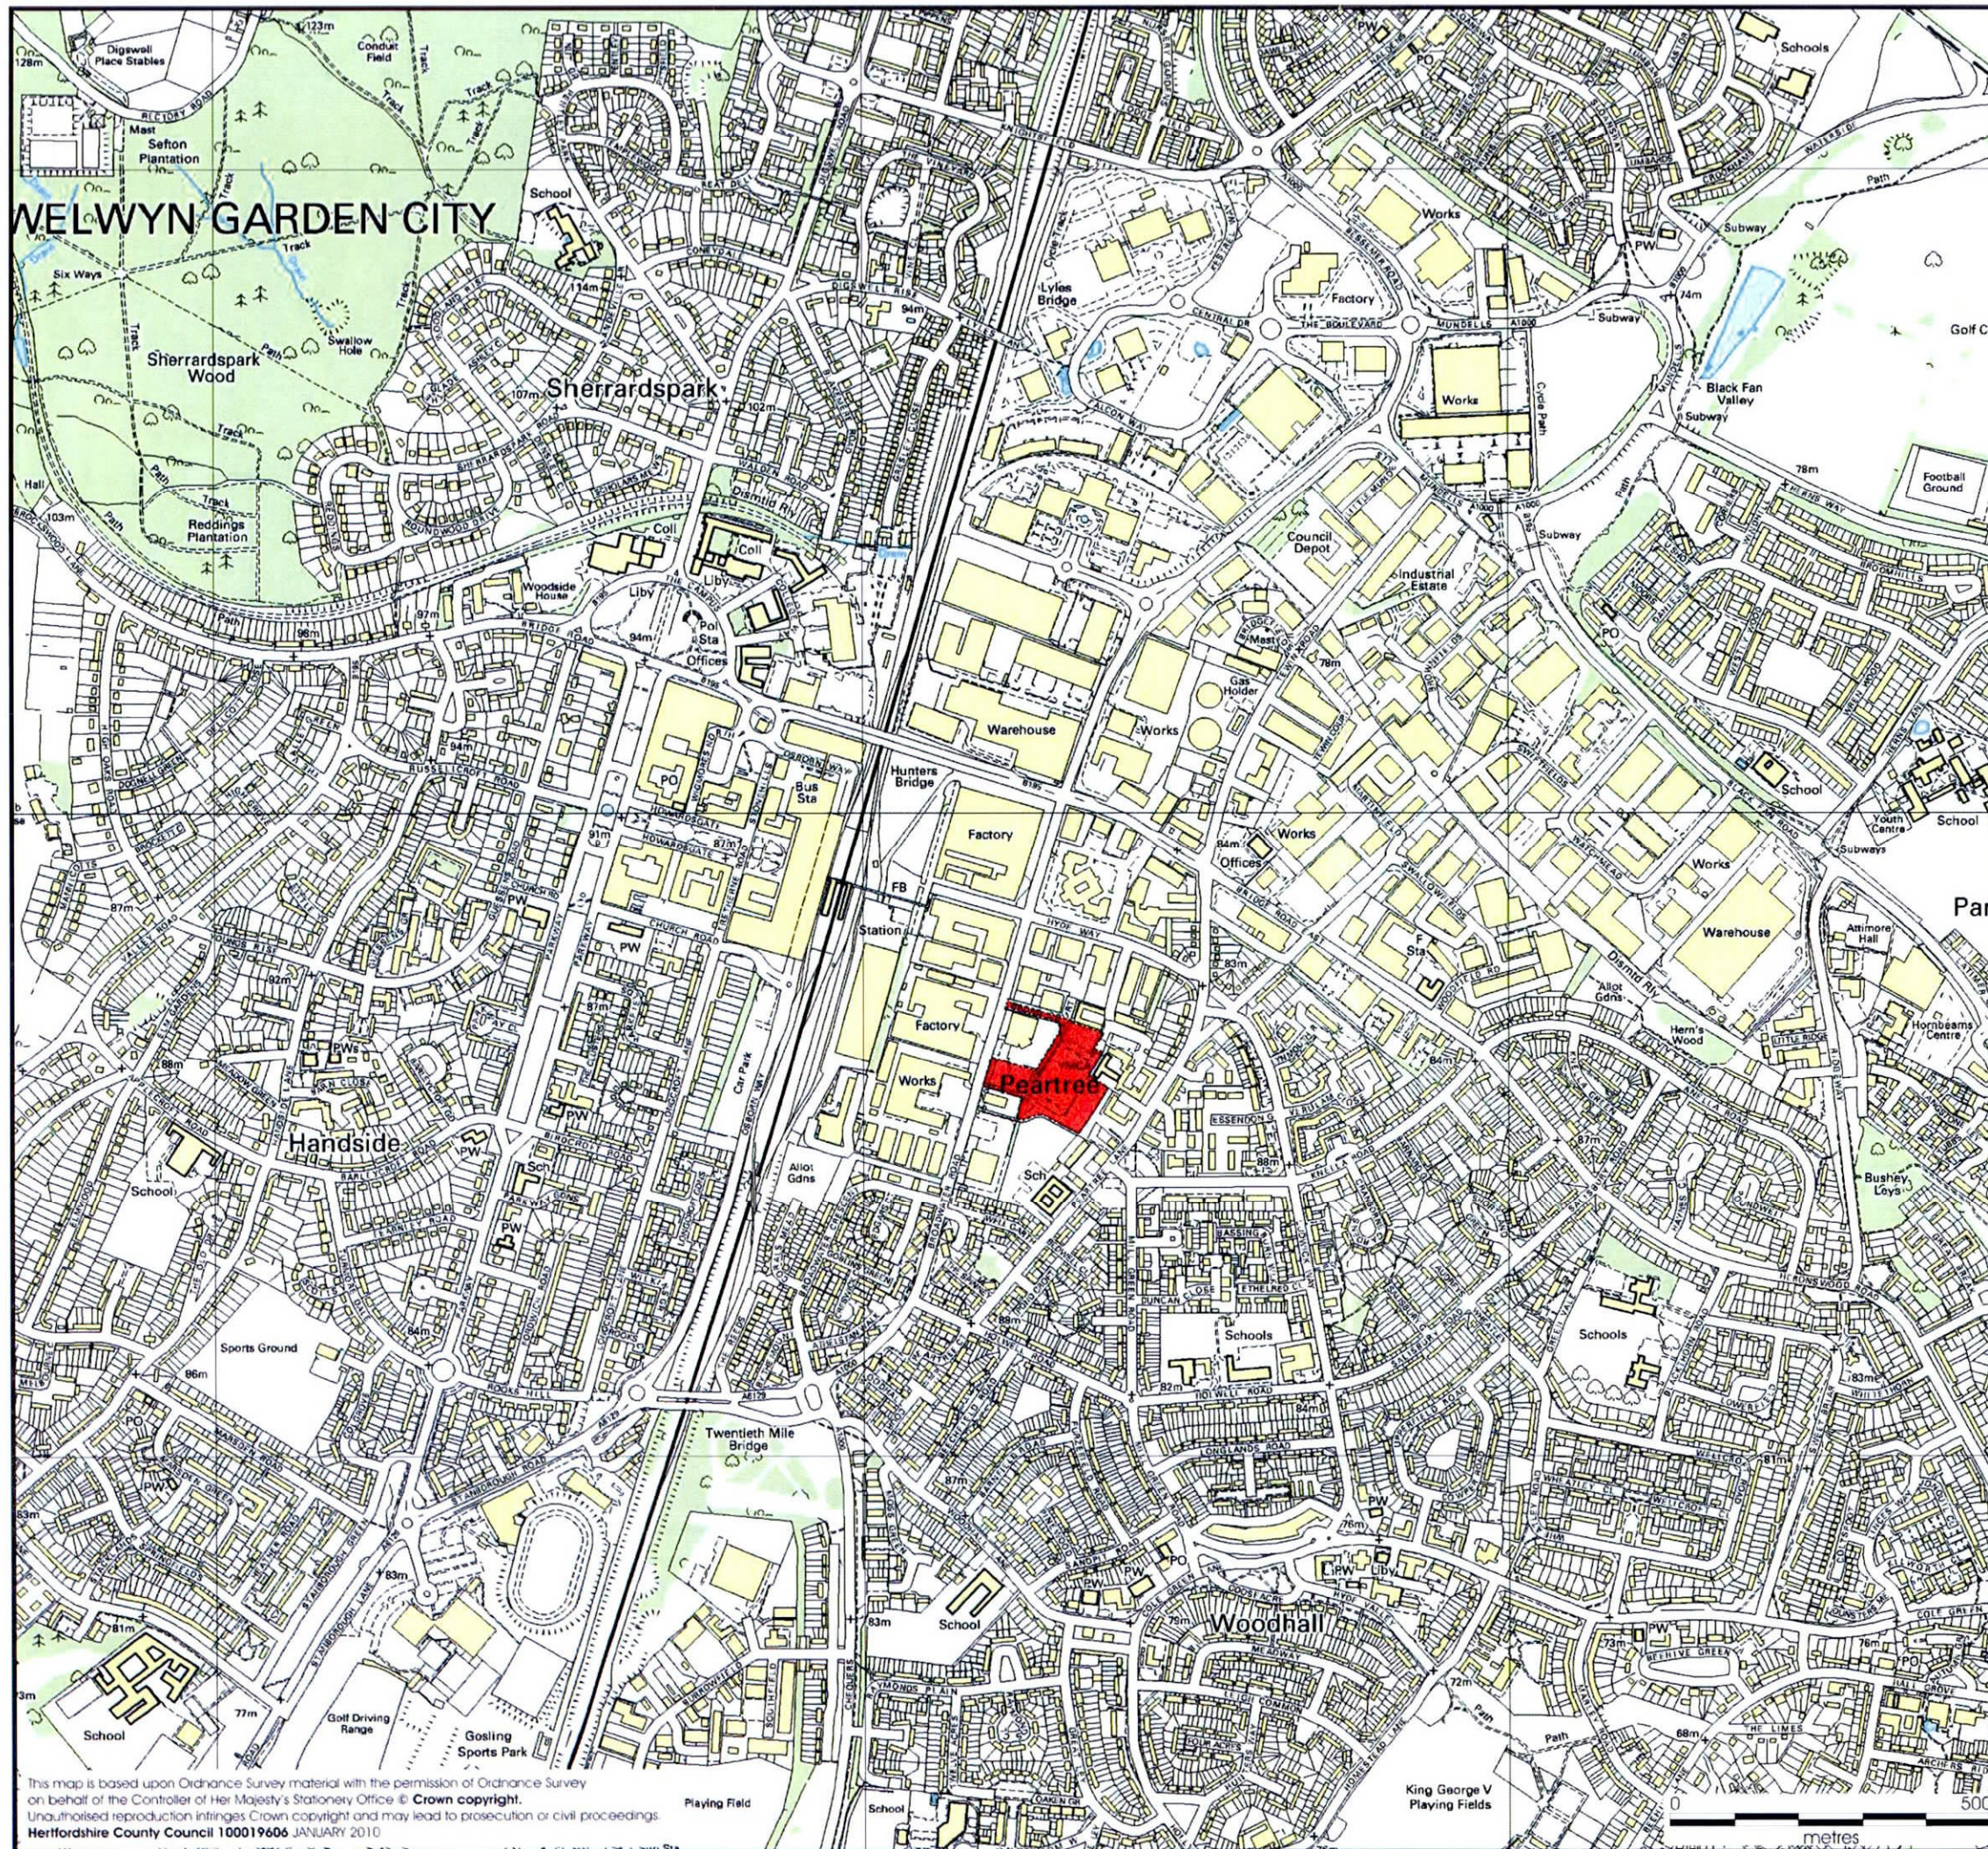

REVISION A:
Plan number added, drawing date amended
HNA/22-07-2010

© Vincent & Goring Limited

PROJECT TITLE
Relocation of Hertfordshire Central
Resources Library Services to
Broadwater Road Welwyn Garden City

DRAWING TITLE
Site location plan

SCALE	DATE	CHECKED
1:10000	JULY 2010	
	DRAWN	DATE
	HNA	

PROJECT No.				
4799	N		010	A

VINCENT AND GORING
CHARTERED ARCHITECTS AND TOWN PLANNERS
STERLING COURT NORTON ROAD STEVENAGE HERTS
TELEPHONE: 01438 316331 FAX:01438 722035