

SIGNAGE TO BE BROUGHT IN LINE WITH
MOST CURRENT OUK/EE SAFETY
SIGNAGE SPECIFICATION (SPEC.201)

PLANNING DEPARTMENT
OFFICE COPY

17 MAY 2013


2013/1029

EXISTING 6No. ANTENNAS (CS0002A) MOUNTED ON PLANTROOM - 3No. TO BE REPLACED (SWAP FOR 3No. CS9833A ANTENNAS & 3No. TO BE REPLACED (SWAP FOR 3No. CS9633A ANTENNAS). NEW ANTENNAS TO BE RELOCATED AND MOUNTED ON NEW FREE STANDING PLATFORMS ON MAIN ROOF LEVEL. EXISTING 6No. MHA'S TO BE REMOVED & 9No. NEW DMHA'S TO BE INSTALLED. RETAIN EXISTING 6No. PRE-RIGGED FEEDER CABLES (IF SUITABLE - SUBJECT TO TESTING) & INSTALL 6No. ADDITIONAL FEEDERS TO SUIT NEW ANTENNA CONFIGURATION

PROPOSED 600mm ϕ DISH D3 TO BE INSTALLED ON NEW FREE STANDING PLATFORM AT 23.6m TO CENTRE (DETAILS OF BEARINGS/FUNCTION TBA)

EXISTING 600mm ϕ DISH D2 TO BE RELOCATED ON NEW FREE STANDING PLATFORM.

PROPOSED 1100mm HIGH FREESTANDING HANDRAIL ALL AROUND ROOF

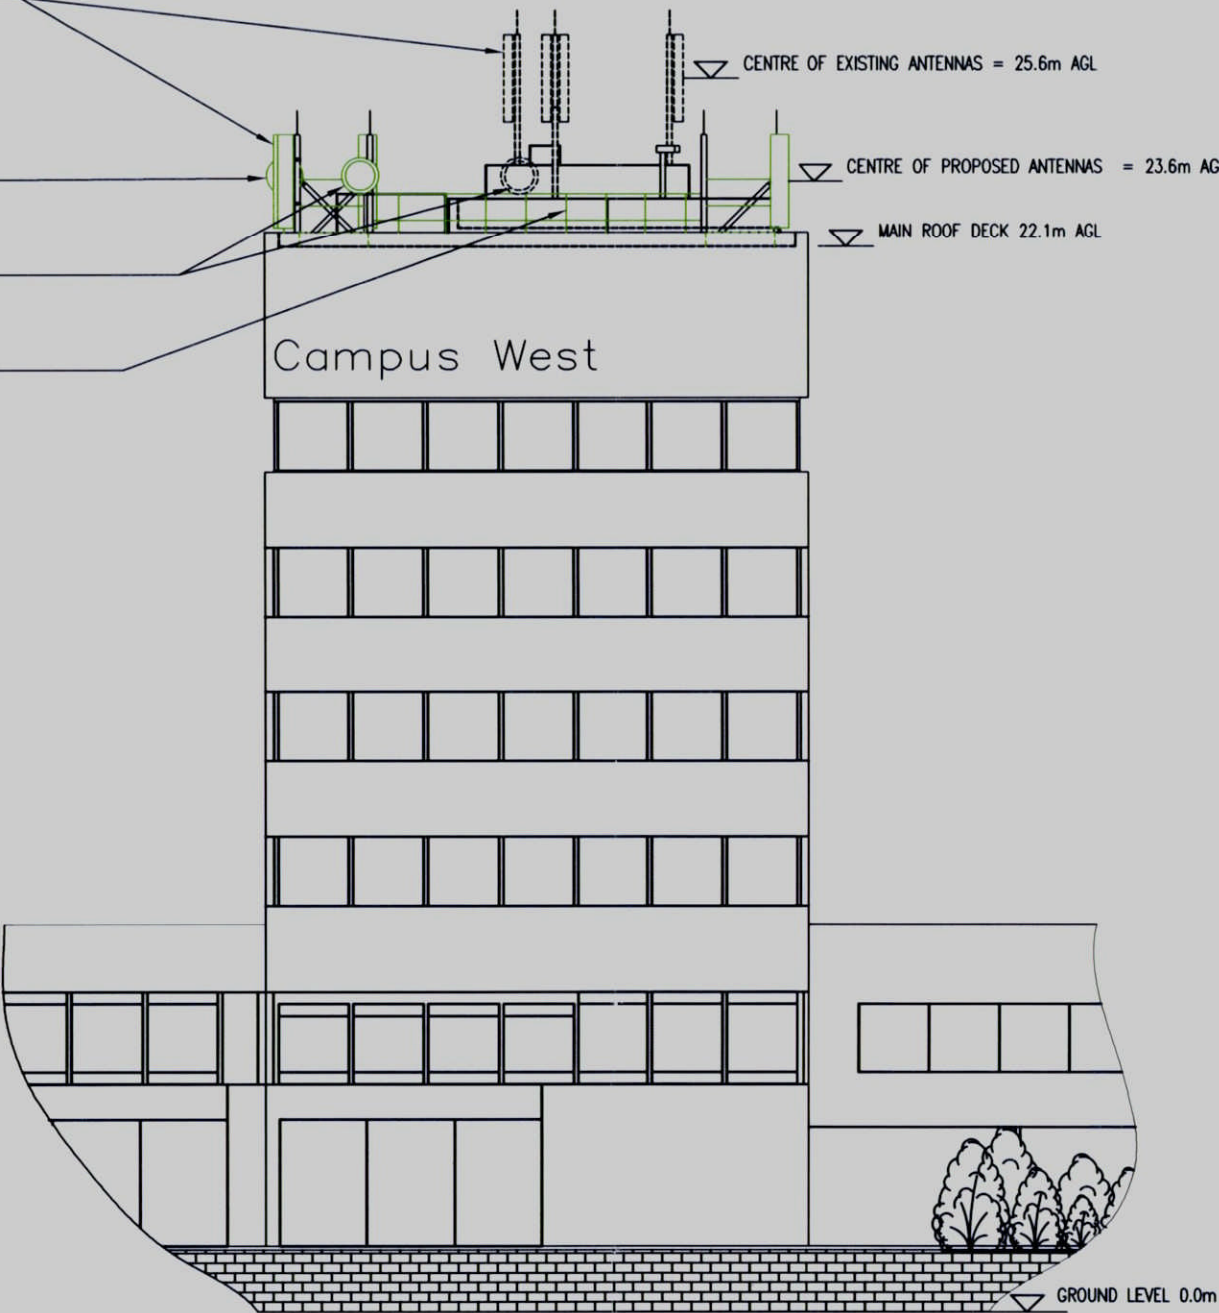

SITE ELEVATION
SCALE 1:150

DESIGN NOTE:

ICNIRP DETAILS

(IN ACCORDANCE WITH EE DOC. SPEC2315 VERSION 1.0)

DESIGN CLASSIFICATION OCCUPATIONAL
NOTES:

COLOUR CHART (REPRESENTS PROPOSED WORK
AND NOT THE ACTUAL COLOUR OF THE EQUIPMENT)

BLACK — TEXT AND EXISTING BUILDINGS,
STRUCTURES, MASTS TREES
GREEN — PROPOSED INSTALLATION
BLUE — ACCESS ROUTE
RED — SITE DEMISE



CROWN COPYRIGHT RESERVED. MAPS REPRODUCED
WITH THE PERMISSION OF THE CONTROLLER OF HM's
STATIONERY OFFICE.

REV	DESCRIPTION OF REVISION	BY	DATE
A	FIRST ISSUE FOR APPROVAL	MO	16.06.12

SCALE:
AS SHOWN
WHEN
PRINTED AT A3

DRAWN BY / DATE	CHECKED BY / DATE	APPROVED BY / DATE
MO 16.06.12	NR 16.06.12	NR 16.06.12

ALL DIMENSIONS IN mm UNLESS OTHERWISE STATED.
THIS DRAWING TO BE READ IN CONJUNCTION WITH
OTHER RELEVANT DRAWINGS.

SITE ELEVATION
CAMPUS WEST
THE CAMPUS
WELWYN GARDEN CITY
HERTFORDSHIRE
AL8 6UB

MBNL CELL ID:	EE CELL ID:	DRG No	REV
TBA	HRT0056	102	A

everything
everywhere™

Everything Everywhere Ltd, Hatfield Business Park,
Hatfield, Hertfordshire, AL10 9BW

MBNL
67 White Lion Road
Amersham
Buckinghamshire
HP7 9FB



DESIGN
CONSULTANT

OPCS TRACKING REFERENCES

	N/A	AEW	ANTENNA SWAP
	N/A	EQP	CABINET UPGRADE
	N/A	DSH	DISH INSTALL