


NOTES:

PROPERTY / SITE BOUNDARY OUTLINED IN RED.

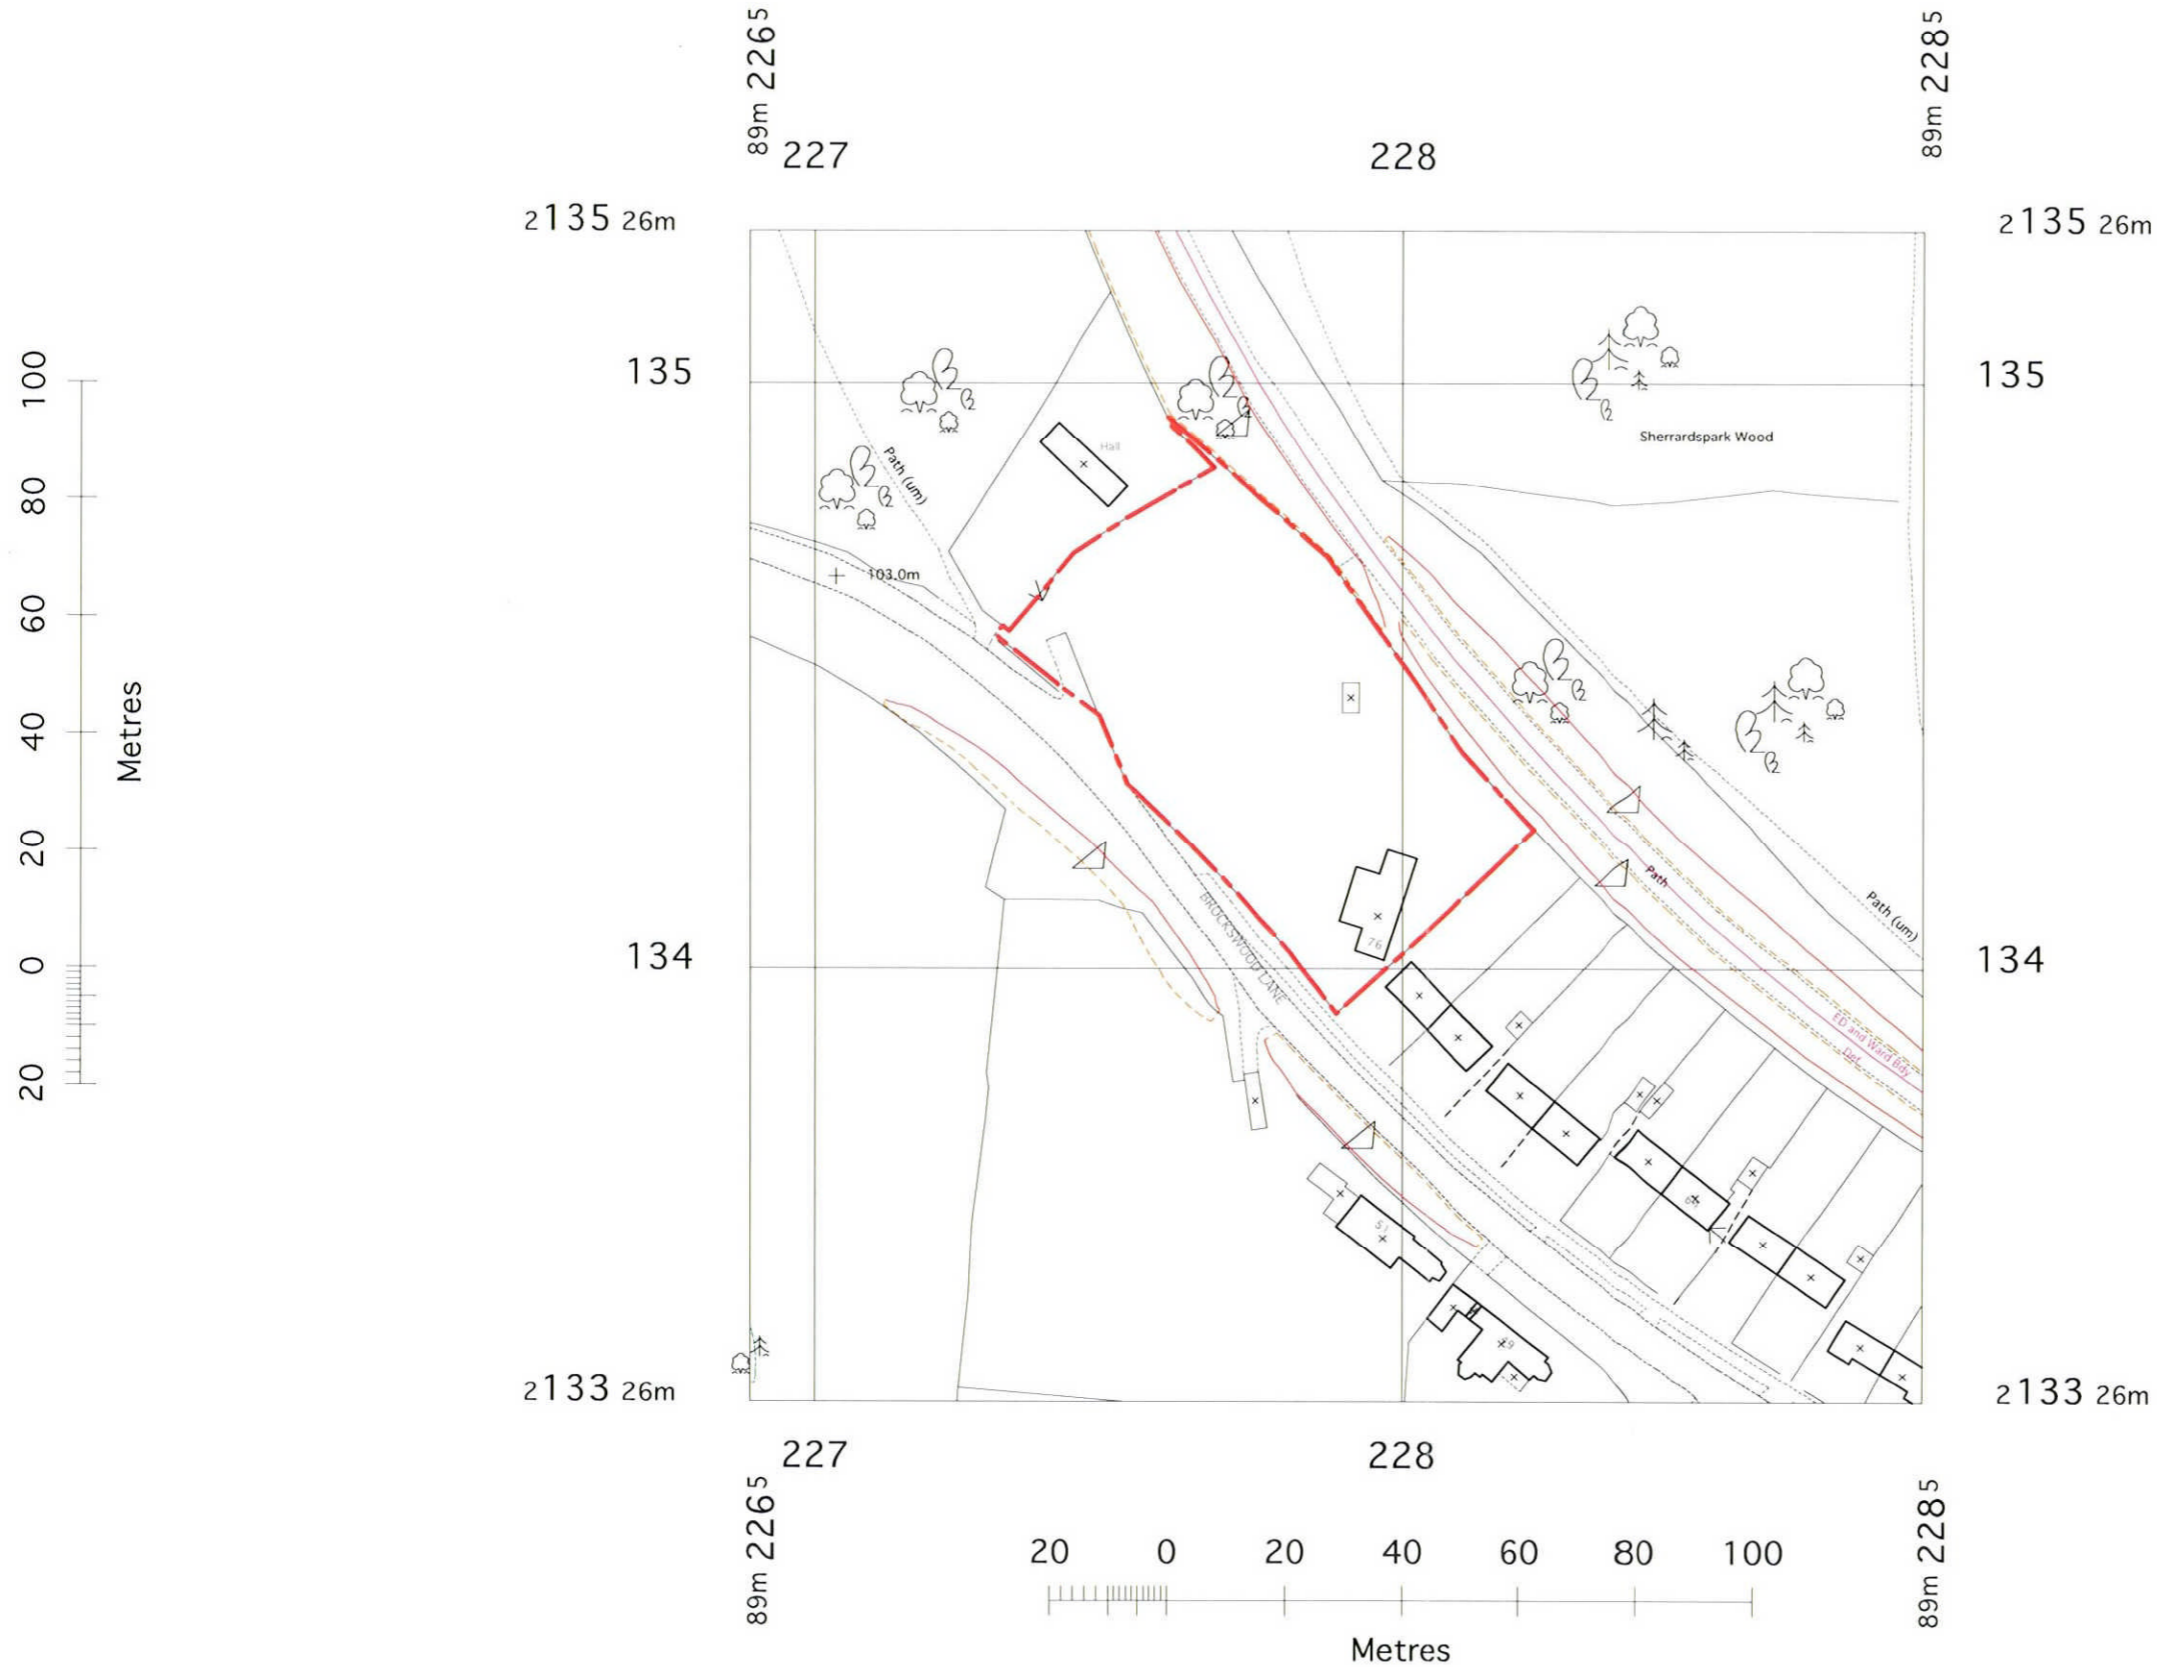

PLANNING DEPARTMENT
OFFICE COPY

2 1 DEC 2010

2010/3084



NOTES / REVISIONS:

OS DATA UNDER LICENSE & REPRODUCED FROM SUPERPLAN DATA BY PERMISSION OF ORDNANCE SURVEY® ON BEHALF OF THE CONTROLLER OF HER MAJESTY'S STATIONERY OFFICE. © CROWN COPYRIGHT 2010. ALL RIGHTS RESERVED. REFERENCE NUMBER 00964900. REPRODUCTION IN WHOLE OR IN PART IS PROHIBITED WITHOUT THE PRIOR PERMISSION OF ORDNANCE SURVEY.

Client:	Stuart & Helen Pendell
Project:	Badgers End, 76 Brockwood Lane
Drawing Title:	OS Data



gavin langford architects
0 8 7 0 7 2 0 2 9 6 4
www.gavinlangfordarchitects.com

Scale:	Date:
1:1250 @ A3	2010-04-14
Drawing No.	Revision No.
1003/001	0