


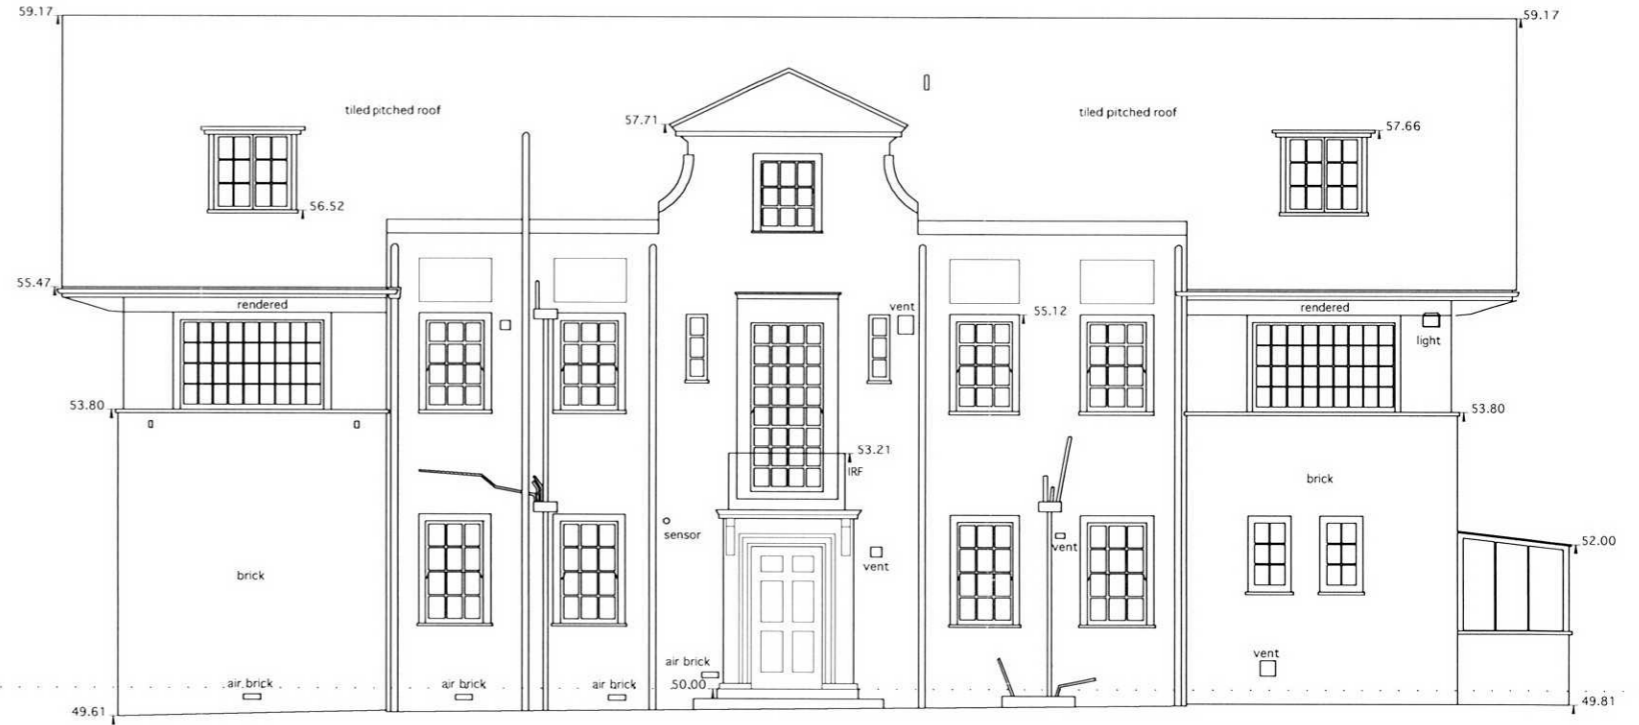


Elevation A



Elevation B

PLANNING DEPT OFFICE COPY

21 DEC 2010
2010/3084

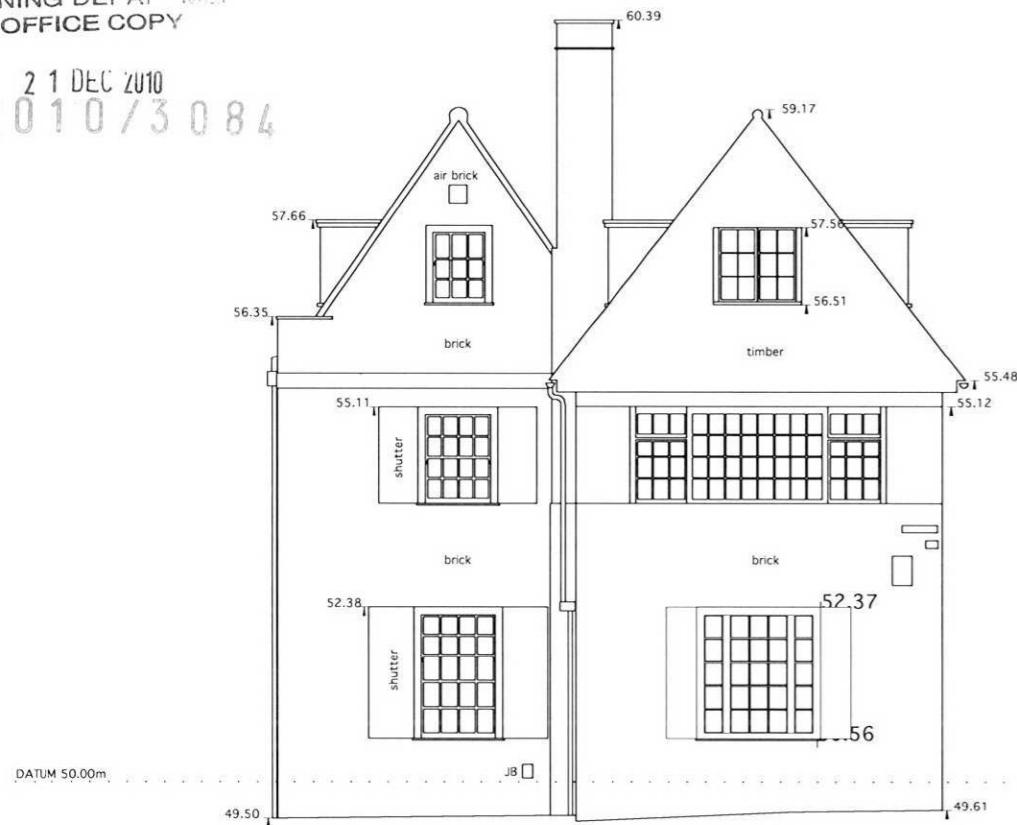

Elevation C



Elevation D

NOTES / REVISIONS:

EXTRACTS FROM MEASURED SURVEY CARRIED OUT BY CSL SURVEYS

Client:	Stuart & Helen Pendell
Project:	Badgers End, 76 Brockwood Lane
Drawing Title:	Existing Elevations



gavin langford architects
0 8 7 0 7 2 0 2 9 6 4
www.gavinlangfordarchitects.com

Scale:	Date:
1:100 @ A3	2010-08-02
Drawing No.	Revision No.
1003/008	0