
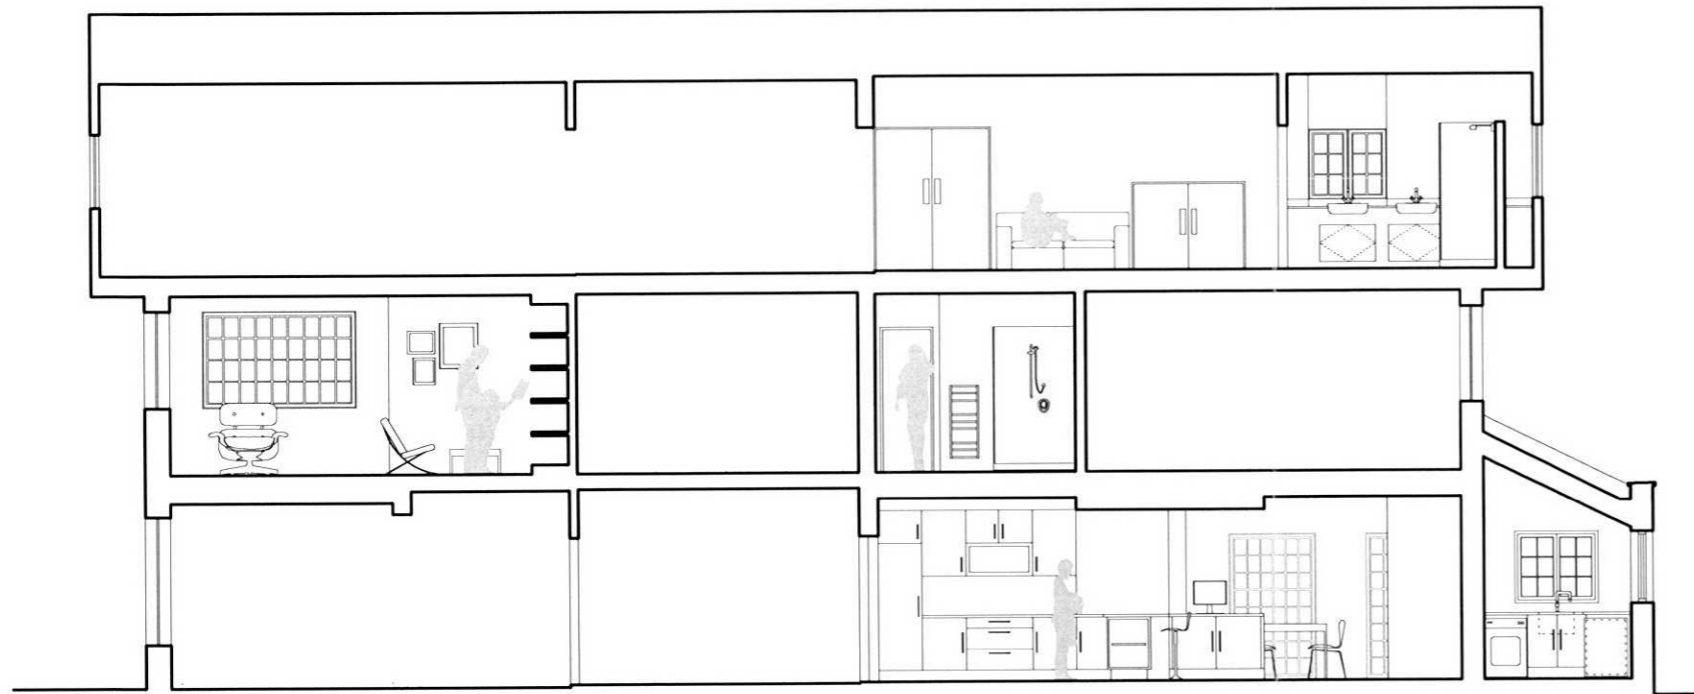
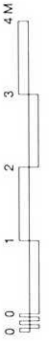


NOTES:

ALL APPLICATION DRAWINGS TO BE READ IN CONJUNCTION WITH THE APPLICATION DESIGN & ACCESS STATEMENT

EXISTING & PROPOSED FLOOR LEVELS ARE TO MATCH (SEE SURVEY OF EXISTING DRAWINGS FOR FURTHER LEVELS)

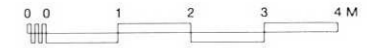

GROUND FLOOR (existing & proposed) 50.00

Section A-A



GROUND FLOOR (existing & proposed) 50.00

Section C-C

Section D-D

PLANNING DEPARTMENT
OFFICE COPY

21 DEC 2010
2010/3084

NOTES / REVISIONS:
0: 2010-12-15. PLANNING ISSUE

Client:	Stuart & Helen Pendell
Project:	Badgers End, 76 Brockwood Lane
Drawing Title:	Proposed Sections



gavin langford architects
0 8 7 0 7 2 0 2 9 6 4
www.gavinlangfordarchitects.com

Scale:	Date:
1:100 @ A3	2010-12-01
Drawing No.	Revision No.
1003/048	0