


PLANNING  
DEPARTMENT  
OFFICE COPY

04 JUL 2002

NO : N6 02/1001

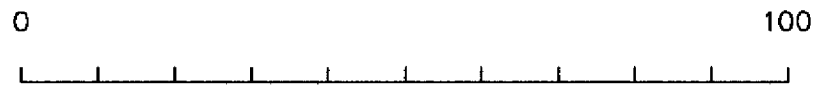

SCALE IN 10 METRE DIVISIONS

WELWYN HATFIELD COUNCIL  
TOWN & COUNTRY PLANNING ACT 1990  
PLAN REFERRED TO IN  
CONSENT / REFUSAL

DATED: 04 JUL 2002


		Roche Products Ltd. PO.Box 8 Welwyn Garden City Herts AL7 3AY Tel 0707-328128			
WELWYN BUILDING 40 SITE PLAN					
DRAWN	APPROVED	DATE	SCALE	BLD	DRAWING No
AD		27/6/02	1/100	40 SITE	78700
					ISSUE
					0

PLANNING  
DEPARTMENT

- 4 JUL 1992

PLANNING  
DEPARTMENT  
OFFICE COPY  
04 JUL 2002  
NO: N6 02/1001

WELWYN HATFIELD DISTRICT COUNCIL  
TOWN & COUNTRY PLANNING ACT 1990  
PLANNING PERMISSION  
C/O [REDACTED]  
DATED: 27/11/89

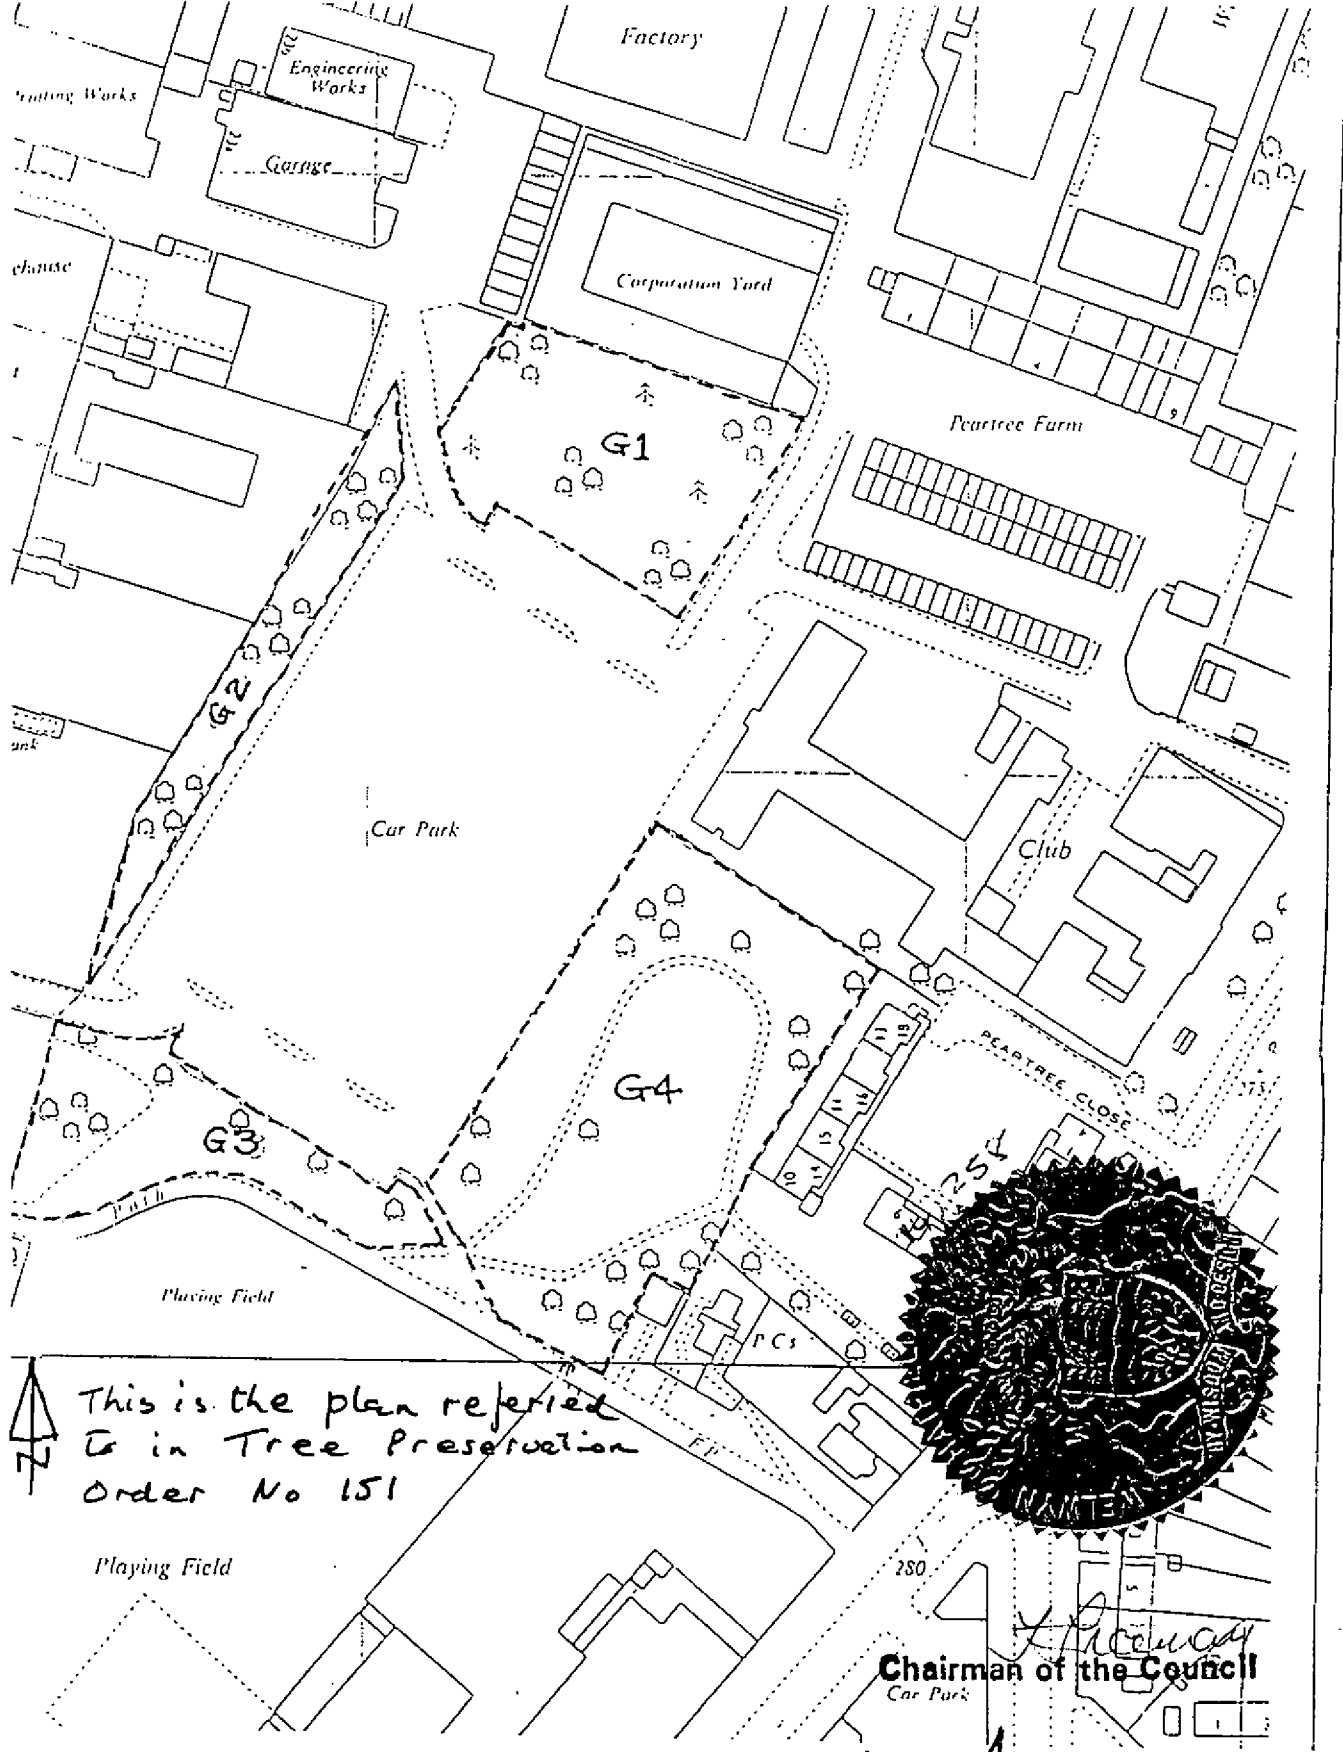

This is the plan referred to in Tree Preservation Order No 151

*W. J. Anderson*  
Chairman of the Council  
Authorised Officer

WELWYN HATFIELD DISTRICT COUNCIL  
TREE PRESERVATION ORDER NO: 151

LAND ADJOINING CAR PARK, OFF BROADWATER ROAD AND PEARTREE LANE,  
WELWYN GARDEN CITY, HERTS.

O.S. Sheet TL2412NW/TL2412SW Scale: 1/1250  
Date: 8th November 1989