


Ordnance Survey[®] OS Sitemap[®]

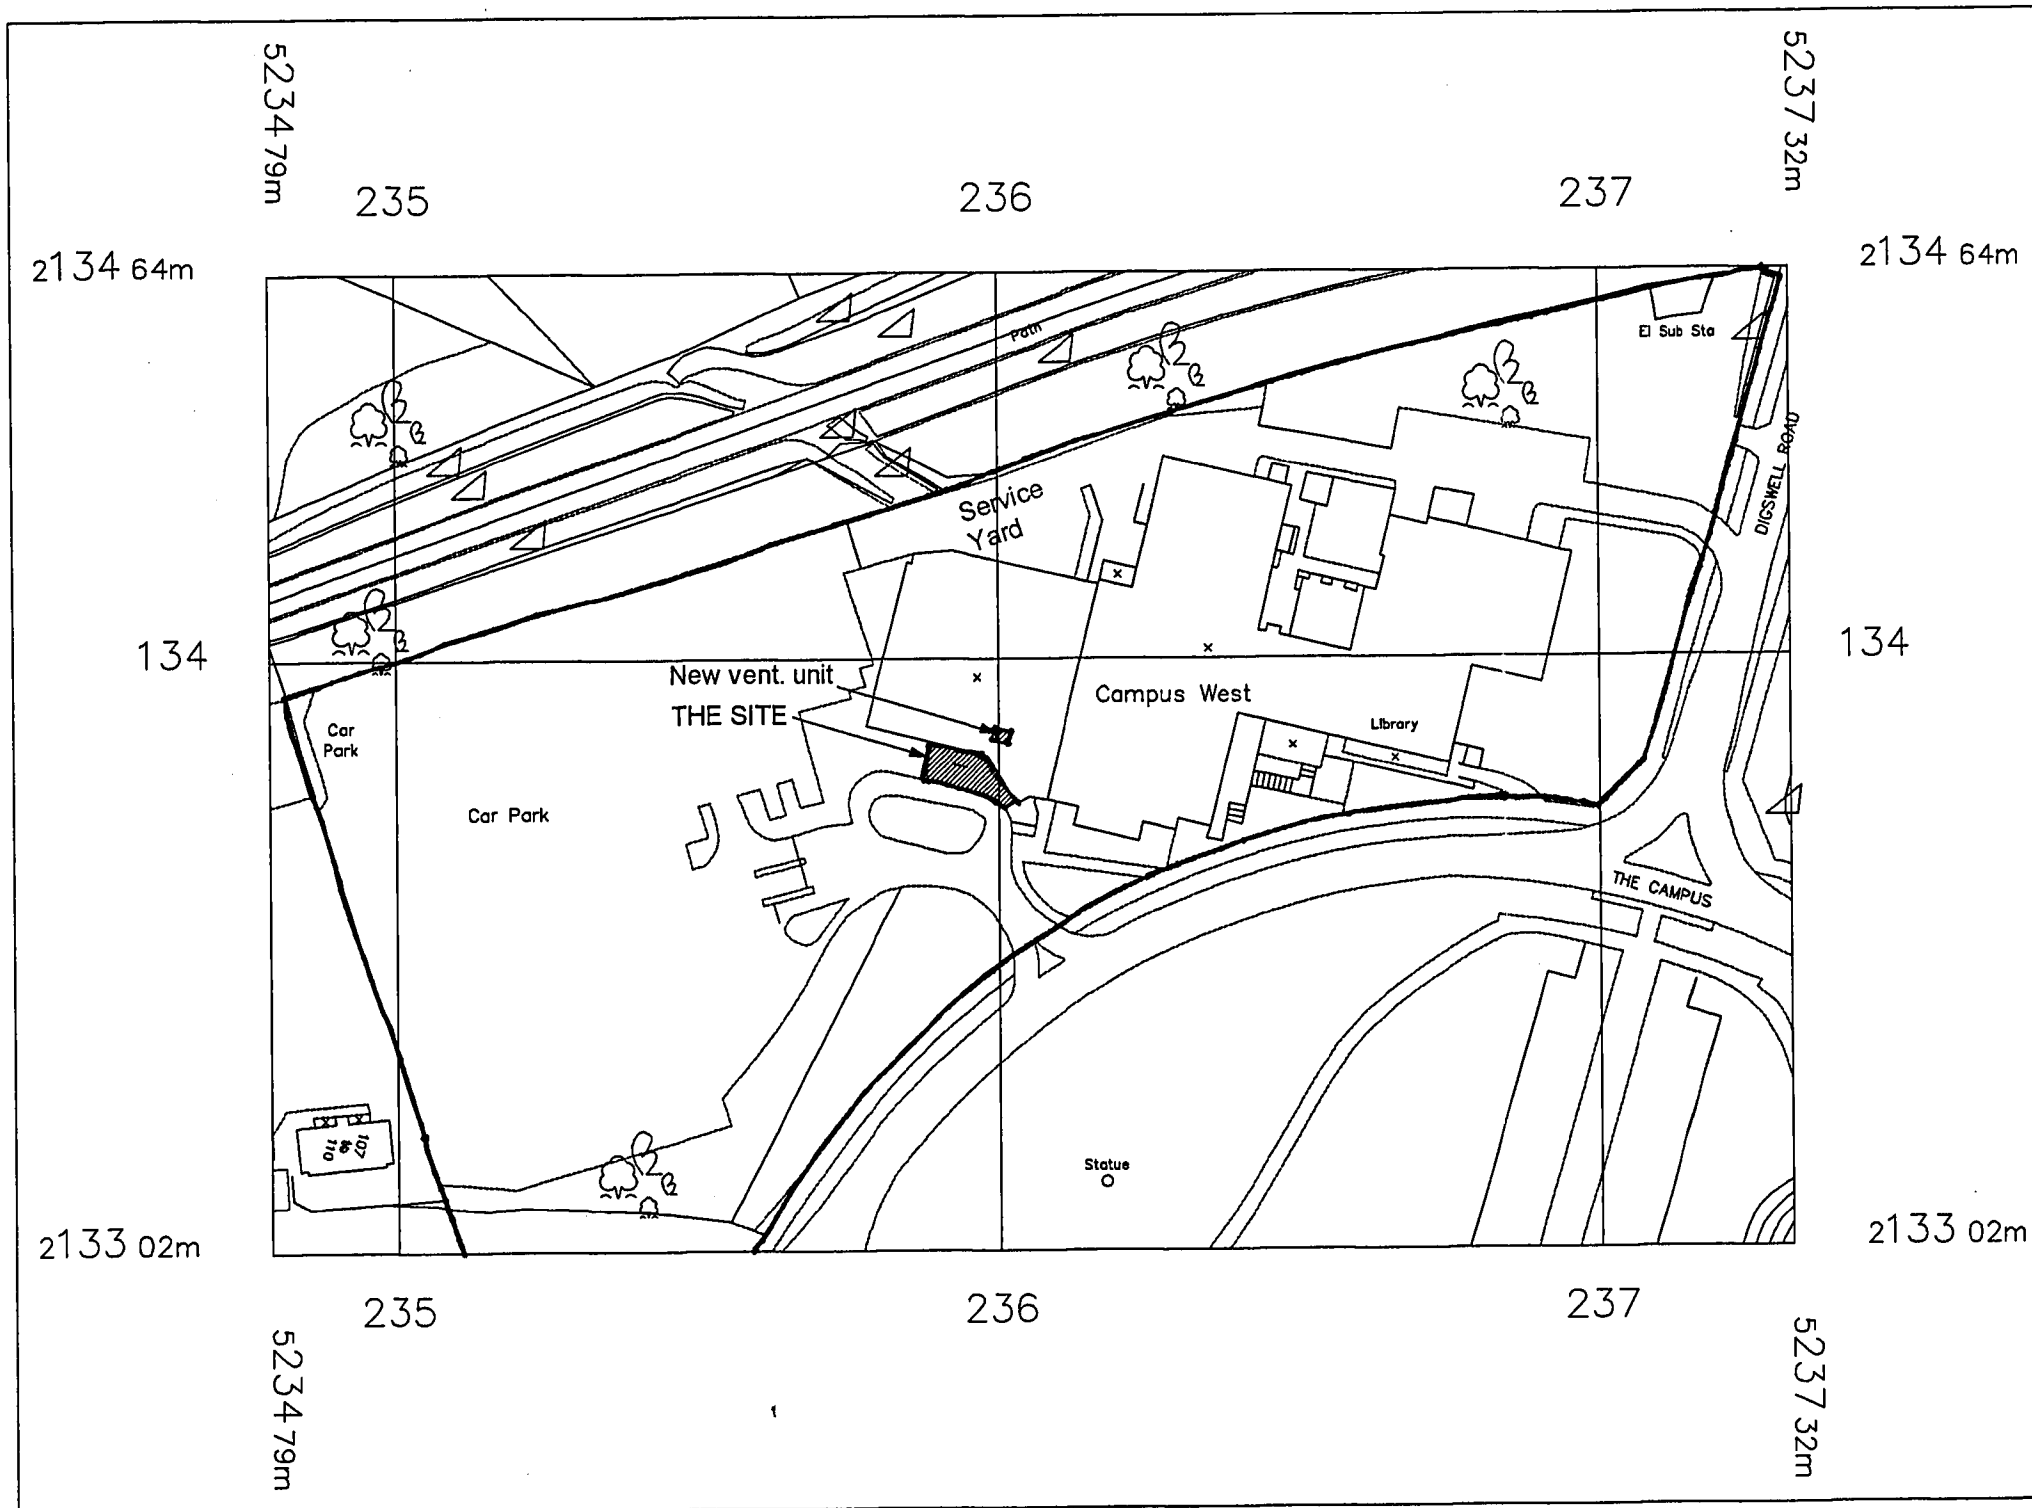


© Crown Copyright 2008
 Reproduction in whole or in part is prohibited
 without the prior permission of Ordnance Survey.

WELWYN HATFIELD
 PLANNING
 OFFICE COPY
 18 DEC 2008
 No: N6/2008/245A/DC3

Project:
**CAMPUS WEST
 ARTS AND CONFERENCE CENTRE**

Drawing:
**SITE LOCATION PLAN
 FOR PLANNING APPLICATION**

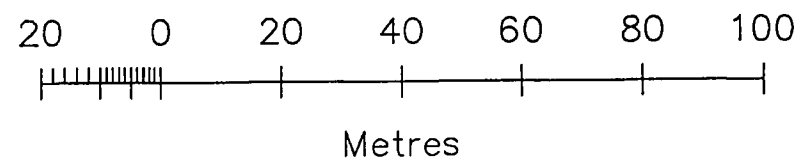

REVISIONS
 A OCT 08 GENERAL AMENDMENTS FOR
 PLANNING & PRICING

Scale: 1:1250
 Date: SEPT 2008
 Job No: 384
 Drg No: 13 A

A3

Disclaimer: This drawing must not be reproduced in whole or part without consent. Work only to figured dimensions which are to be checked on site, advise of any discrepancies.

