
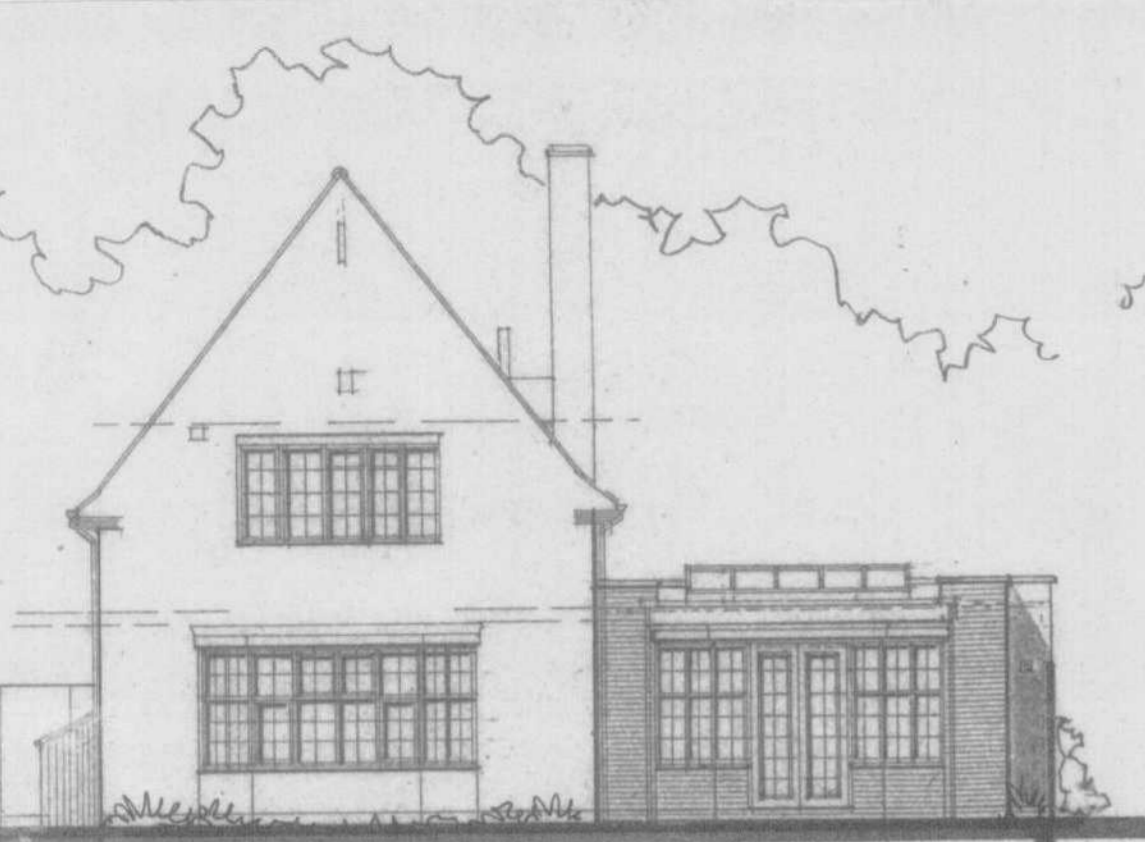


1 THIS DRAWING IS NOT TO BE SCALED
 2 ALL DIMENSIONS & LEVELS TO BE CHECKED ON SITE BEFORE COMMENCEMENT OF WORK
 3 ARCHITECT TO BE NOTIFIED OF ANY OMISSIONS OR ERRORS
 4 THIS DRAWING IS COPYRIGHT ©

PROPOSED MATERIALS - to match extg


FLAT ROOF polypropylene grey membrane
 WALLS - pcc parapet copings
 red brickwork - flush bond
 WINDOWS/white pvc aluminium frames
 DOORS clear toughened glass

parapet wall raised 300mm

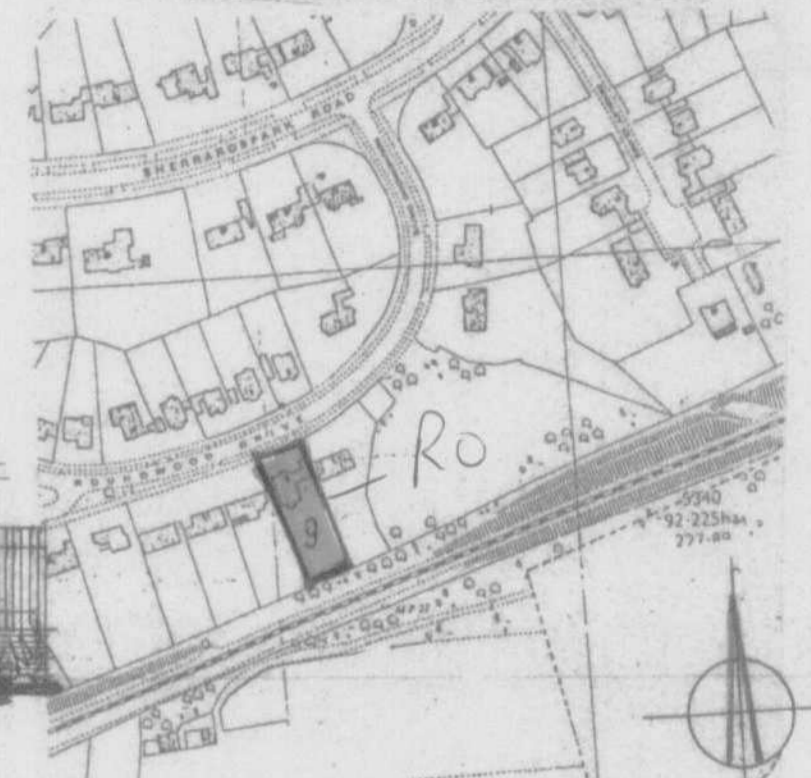


SOUTH ELEVATION


proposed

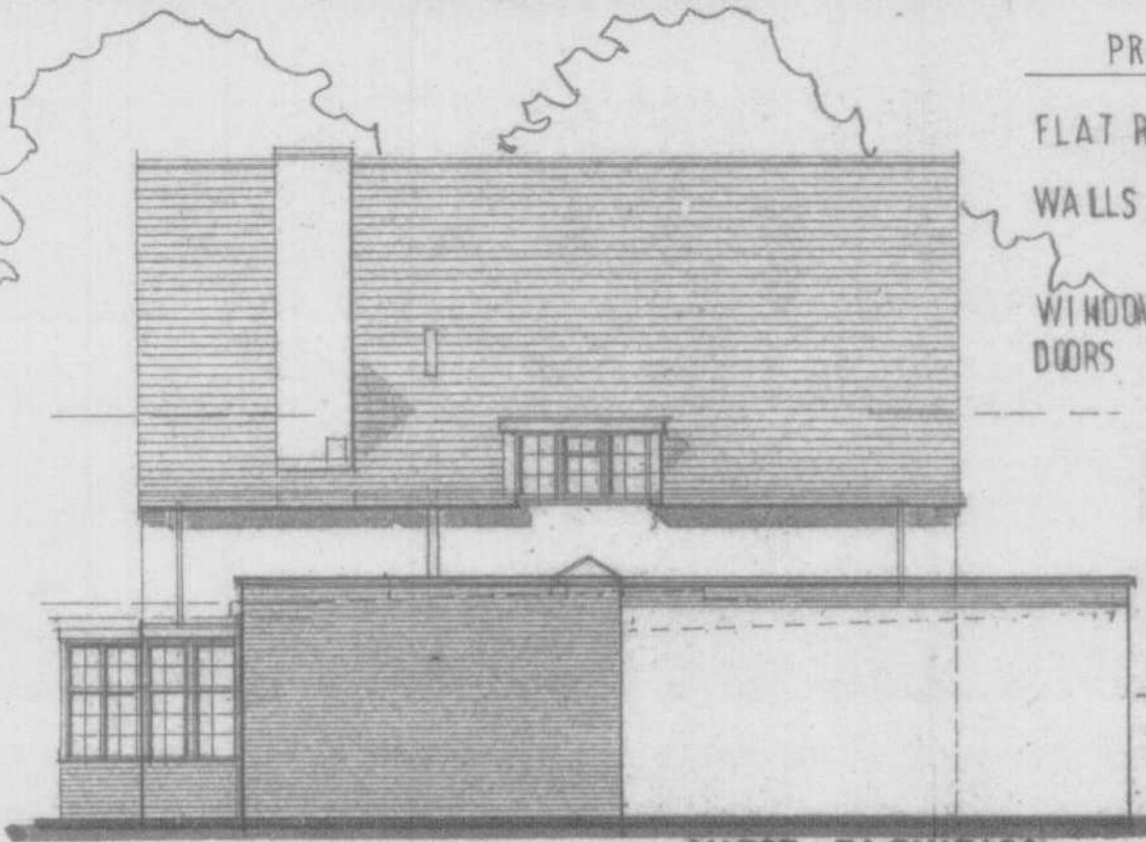

WEST ELEVATION

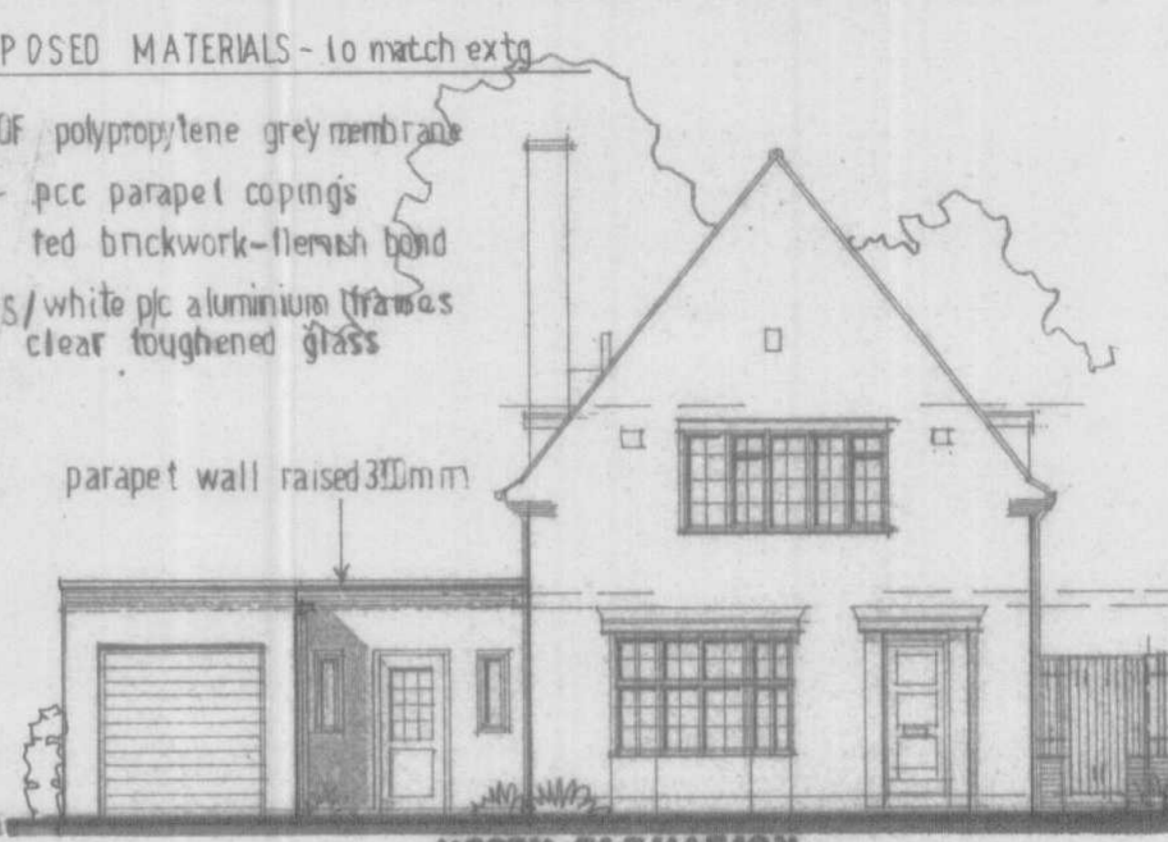


NORTH ELEVATION

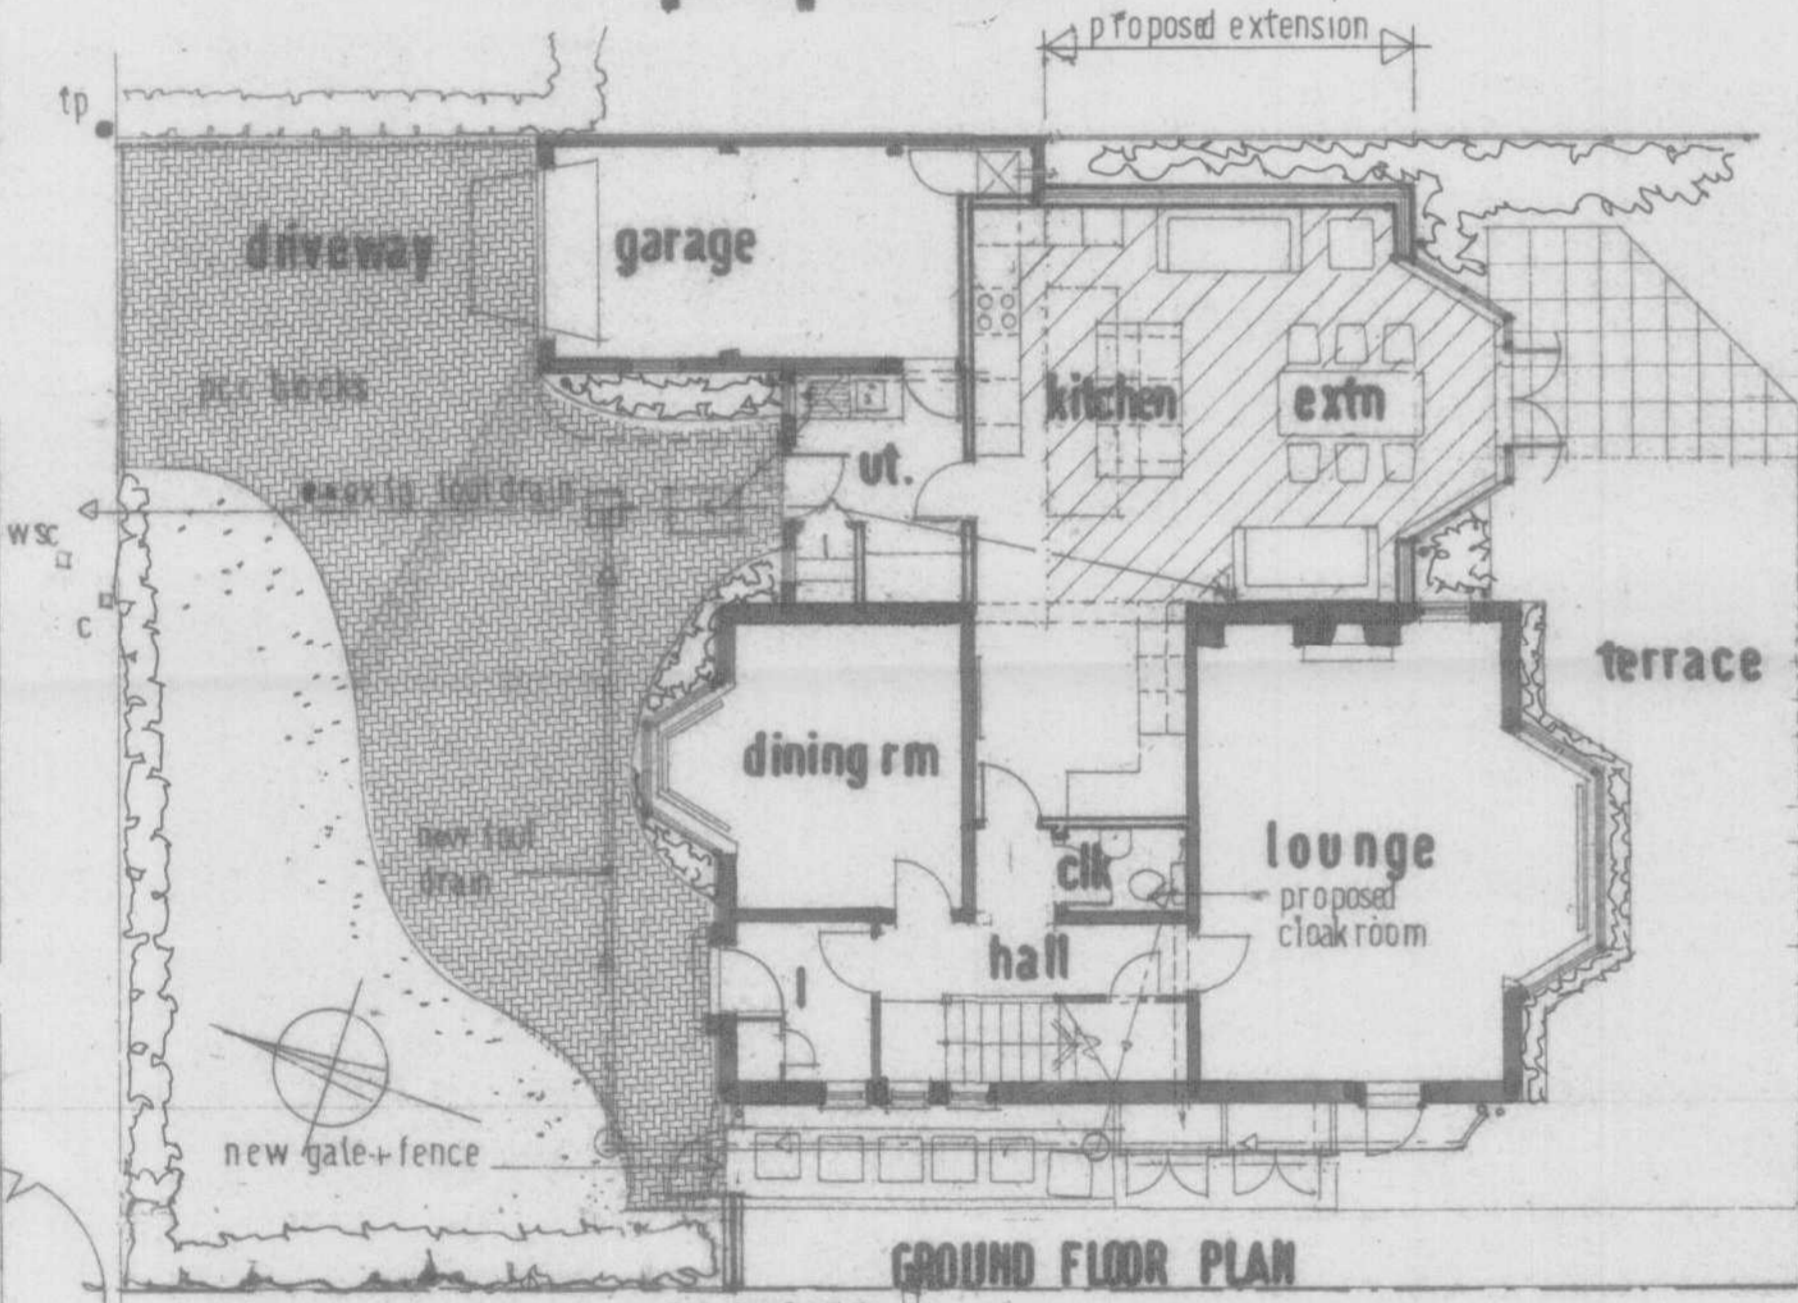


GROUND FLOOR PLAN

PROPOSED

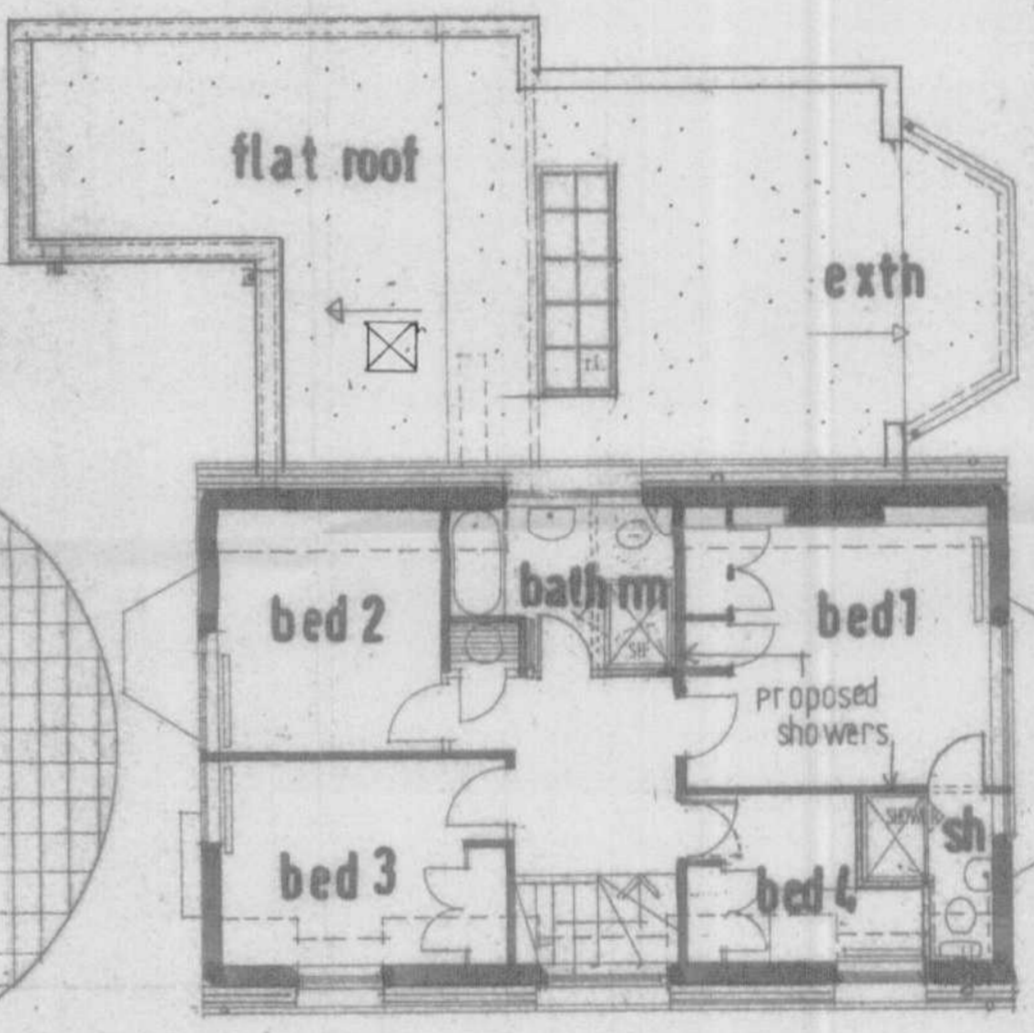

PROPOSED FIRST FLOOR PLAN

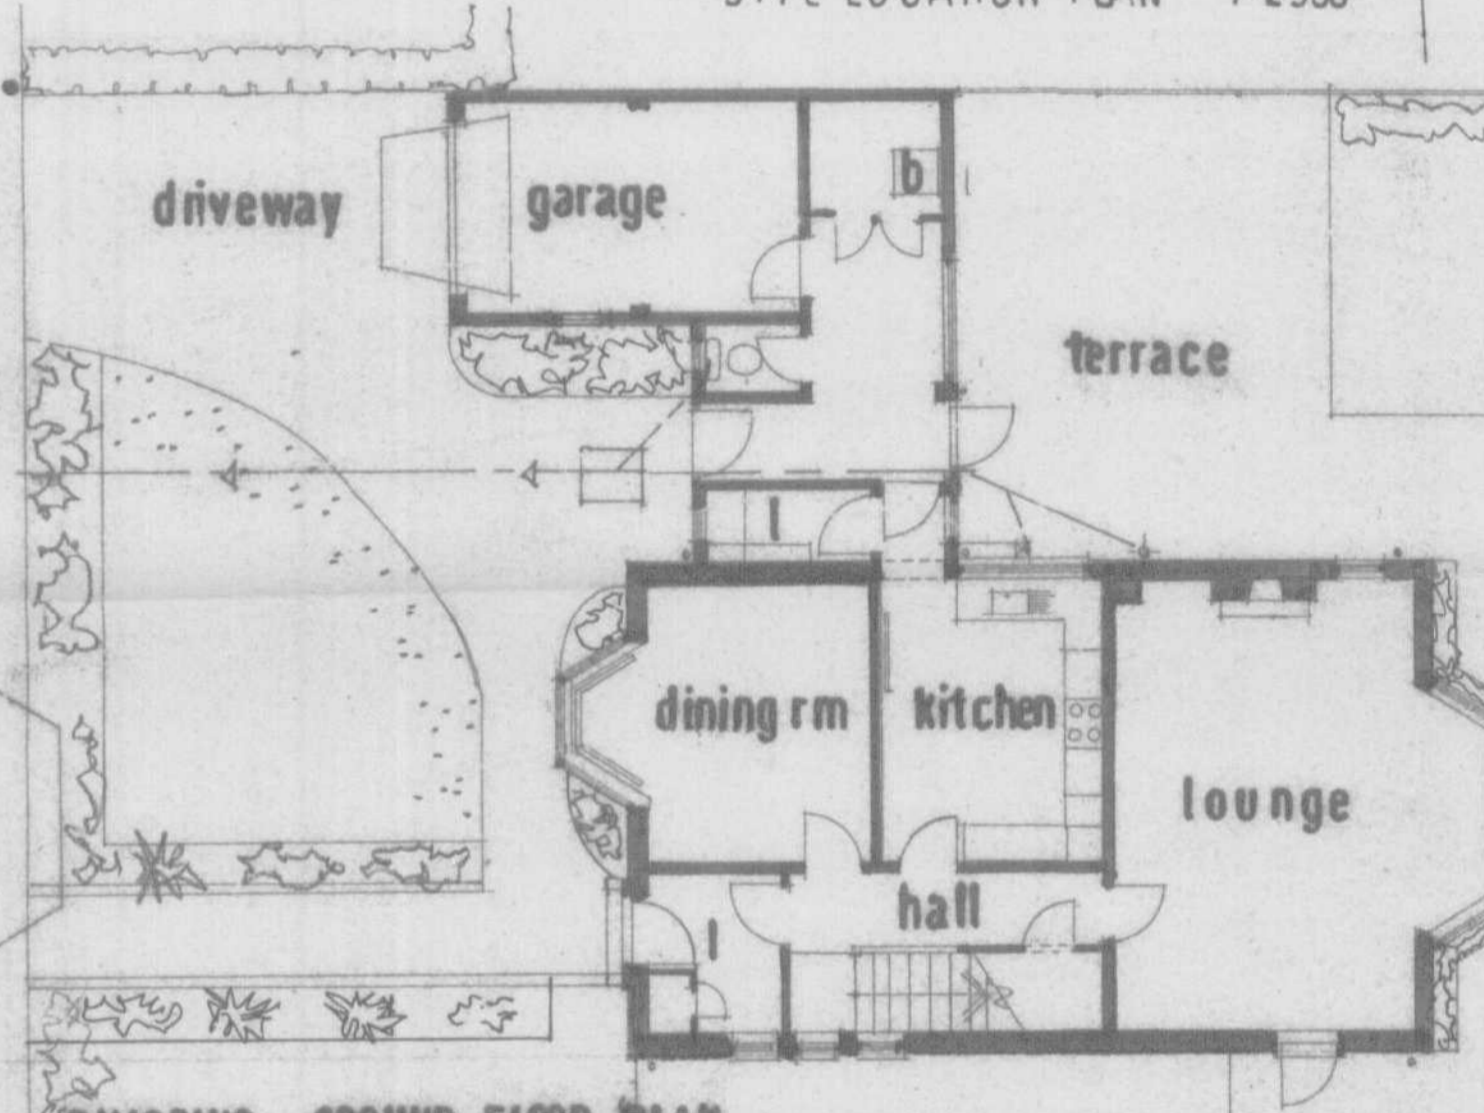


EXISTING GROUND FLOOR PLAN



SOUTH ELEVATION

existing

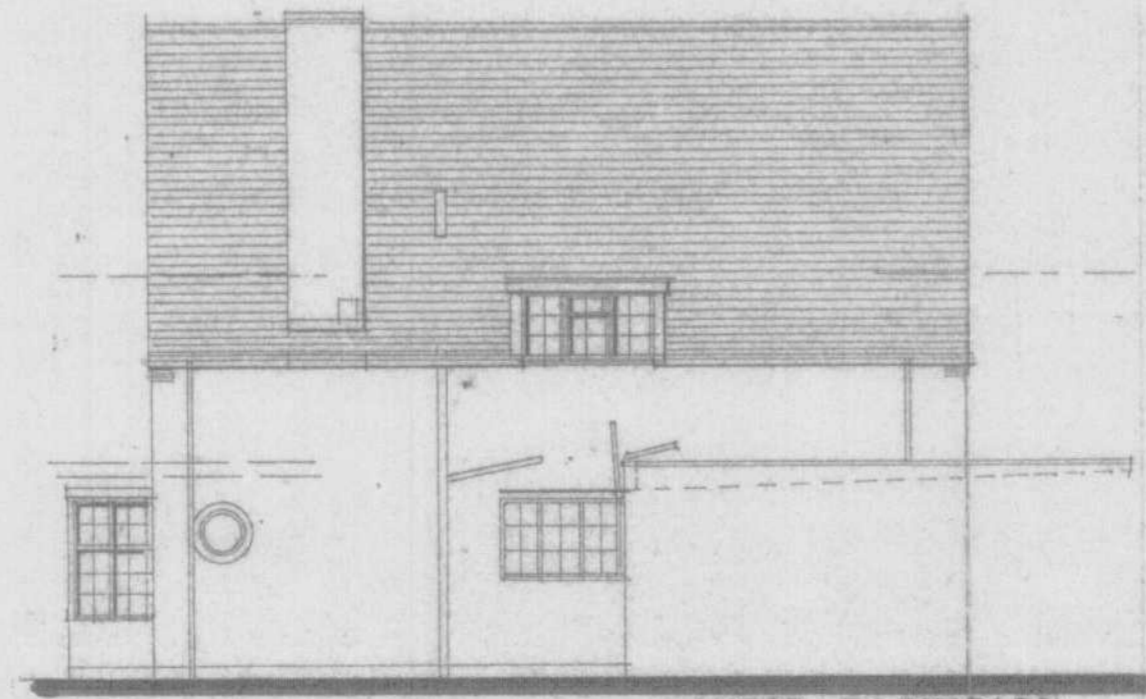

WEST ELEVATION



EXISTING NORTH ELEVATION

WELWYN/HATFIELD
 PLANNING
 OFFICE COPY
 19 MAR 2007
 No: W6/2007/466/EM

N B ARCHITECTS
 Architects & Planning Consultants
 2 Bakers Lane • Cadicote • Herts SG4 8XG
 Tel/Fax: 01438 820641 • Mobile: 07831 352815

PROJECT
PROPOSED G.F. EXTENSION
9 ROUNDWOOD DRIVE
WELWYN GARDEN CITY

TITLE
PROPOSED+EXISTING PLANS

DATE **MARCH 07** SCALE **1:100**

DRWG. No **966 -P- -01**