



EXISTING LAYOUT

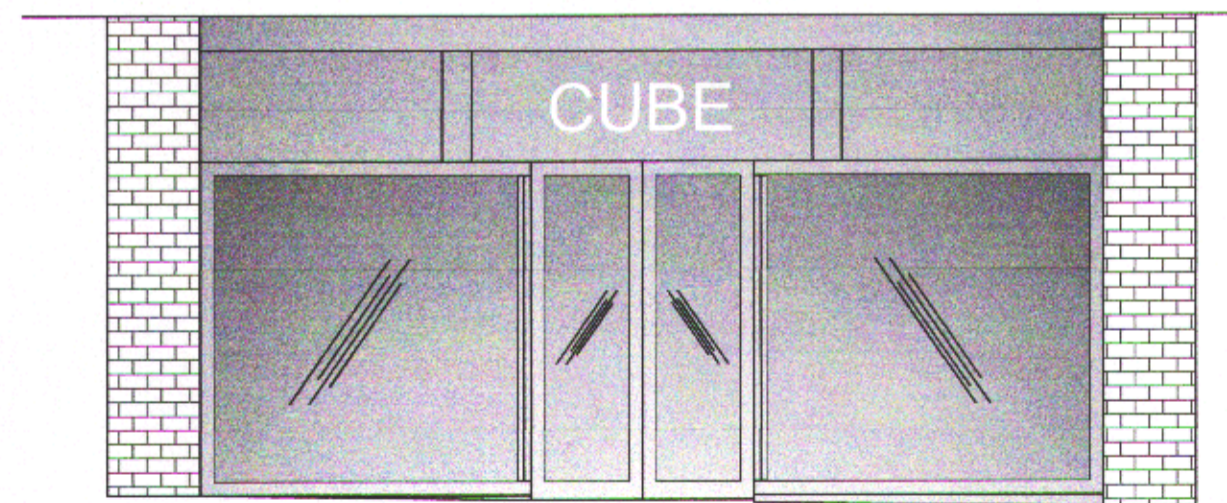

EXISTING SHOPFRONT

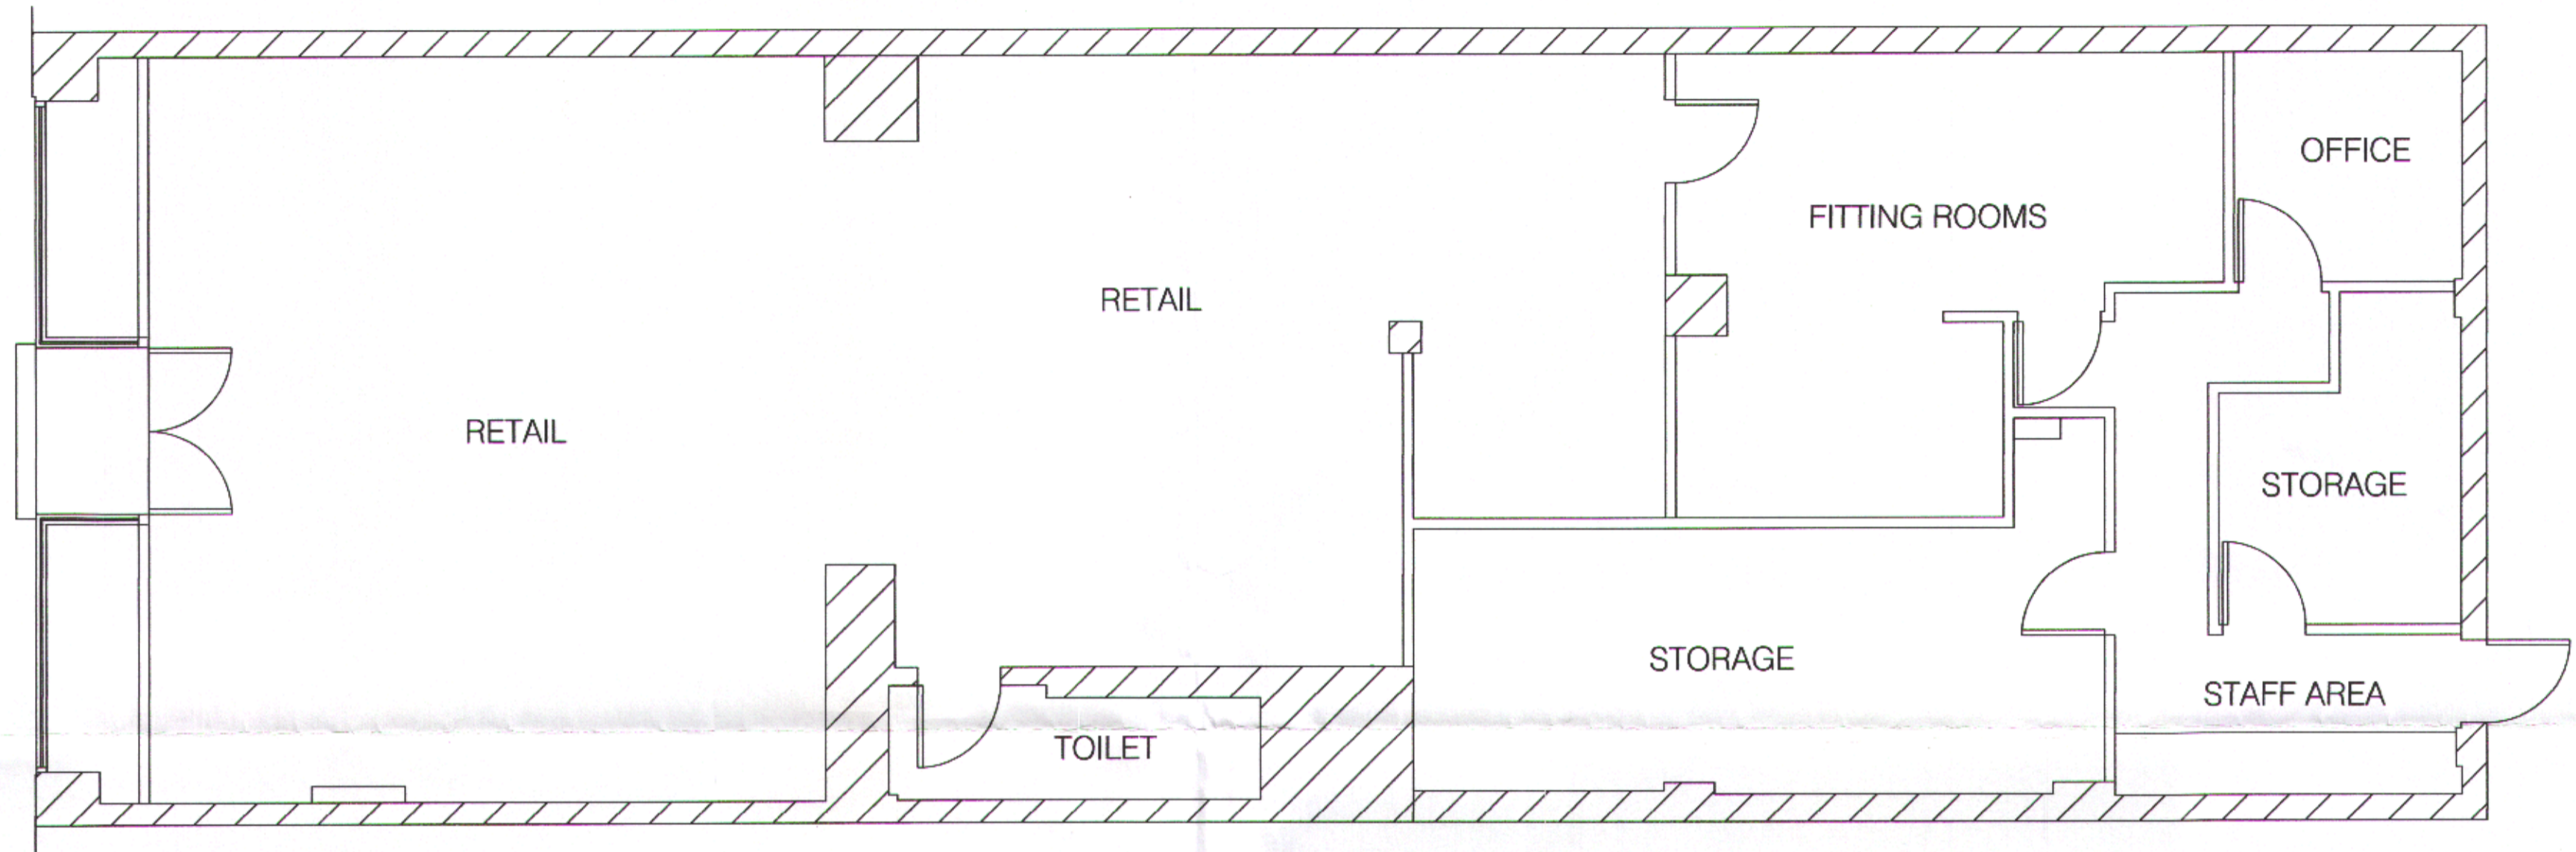

EXISTING LAYOUT

	CLIENT	AUSTIN REED GROUP	
	PROJECT	DC / VIYELLA	
	ADDRESS	41 HOWARDGATE WELWYN GARDEN CITY, ALB 6AP	
	TITLE	EXISTING LAYOUT	
	BRANCH	BR NO. 7977	
	DWG. No	CCVY - WSG - EX1	
SCALE	1:50 (A2)		
DATE	12-09-2011		
DRAWN	N.S.L.	CHECKED	N.S.L.
<small> Austin Reed Group Shopping Department Sydney Road Traralgon Vic 3840 Tel: 0346 523 300 Fax: 0346 523 103 </small>			