


Proposed

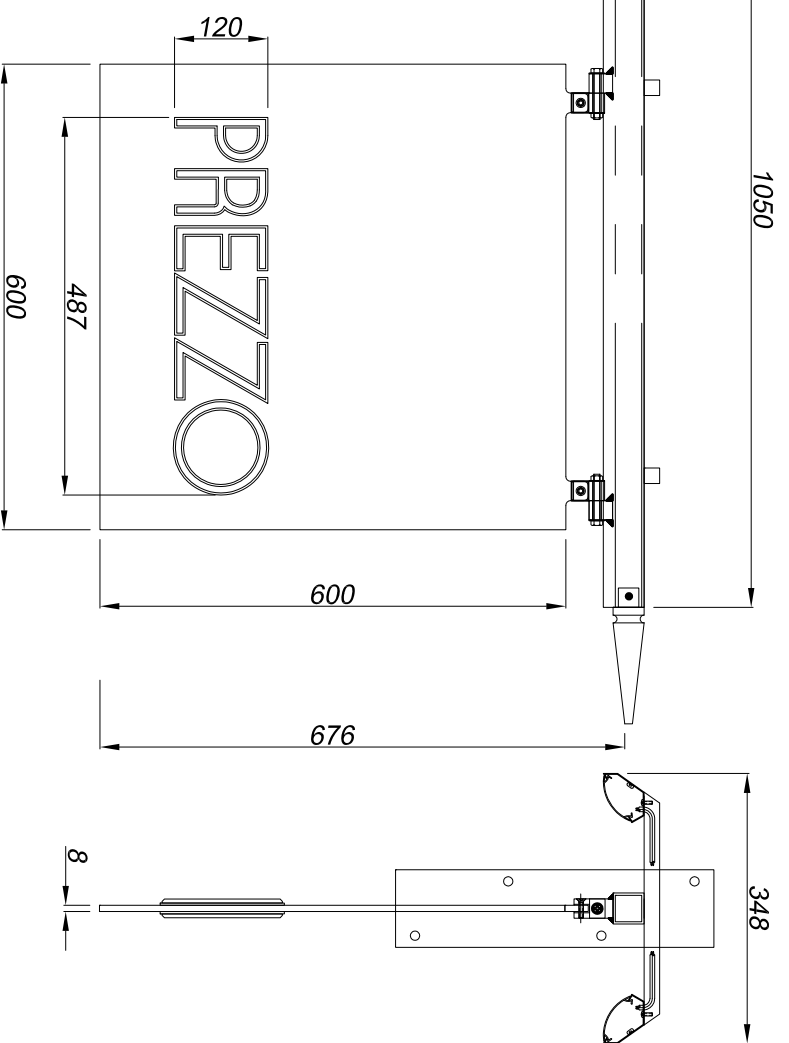


Projected sign - 1 off
Scale 1:10

8mm aluminium flat cut panel finished satin black, with applied 1.2mm mirror polished stainless steel letters with 5mm 069 opal acrylic bevelled edged faces.

Mild steel bracket with 8mm wall plate, 5mm gussets and standard swing blocks, all finished black satin.

1.2mm descaled stainless steel trough lights finished black satin and fitted with low energy white LEDs for external illumination of the sign.

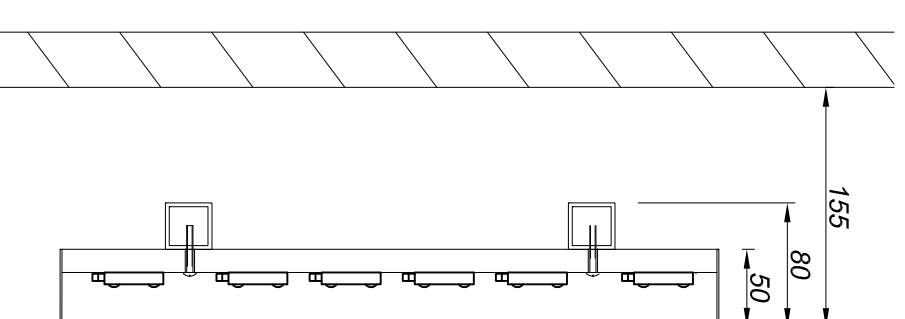


Section A-A through text
Scale 1:5

Descaled stainless steel rim and returns finished satin black.

10mm 050 opal perspex faces.

10mm white foamex backs fitted with low energy white LED chips for face illumination.

All fixed to two horizontal mild steel bars finished eggshell black.
Horizontal bars extend across the doorway and fix to the building masonry.

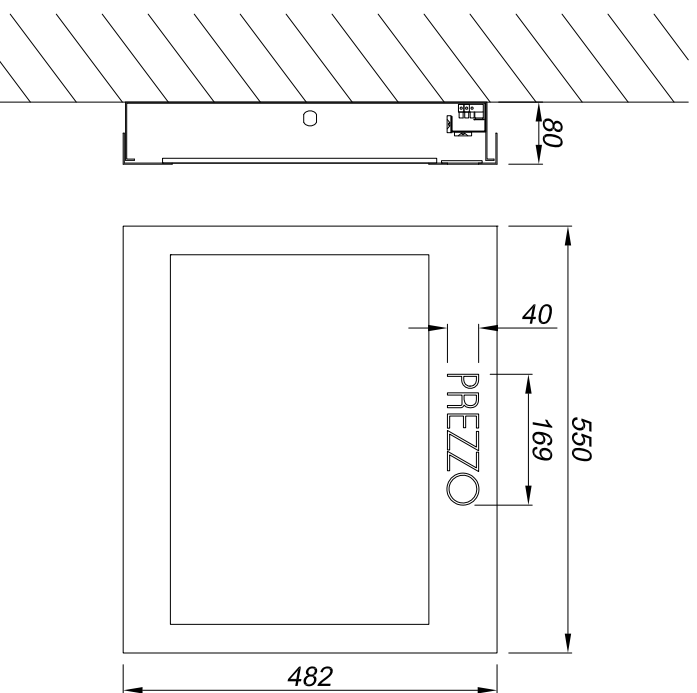

Menu - 2 off
Scale 1:10

1.2mm descaled stainless steel faces and hinged back, finished black satin.

Push through 5mm opal 1TL2 acrylic letters. Box fitted with continuous hinge and standard chrome lock.

Window backed up with 6mm clear laminated glass panels.

3mm 1TL2 acrylic menu insert with standard black pin board.

Internally illuminated with white LEDs.

A Projected sign made narrower

07/03/12



Technical Signs
Floor 1 - Unit 3
Hillie Business Centre
132 St Albans Road
Watford, Herts, WD2 4AE
Tel: 01923 811999
Fax: 01923 811998
E-mail: info@technicalsigns.co.uk

Client: Prezzo	
Address/Job details 15 Howardsgate Welwyn Garden City AL8 6AL	
Proposed Signs	
Job No	
Drawn by	Date
DN	14/12/2011
Scale	Drawing No
As specified (A3)	308498-3
	Rev
	A