




The contractor is responsible for taking and checking all dimensions and angles. Any discrepancies between this drawing and other information shall be reported to the designer. Construction should ONLY proceed from drawings issued under Working Drawing (for Construction) status, unless prior written consent is given. Should any site personnel, or those employed to carry out works on their behalf, choose alternative materials or components to those specified by the client without reference and agreement with the client then they do so entirely at their own risk.

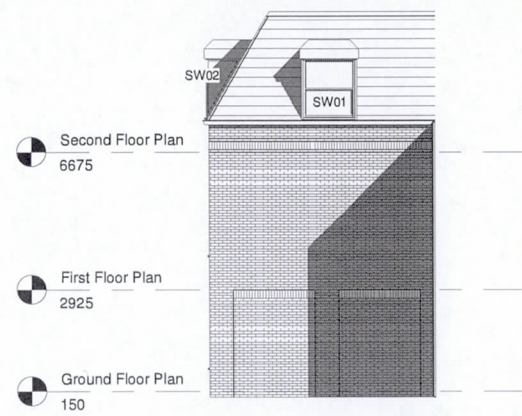



**Existing Elevation A**  
1 : 100

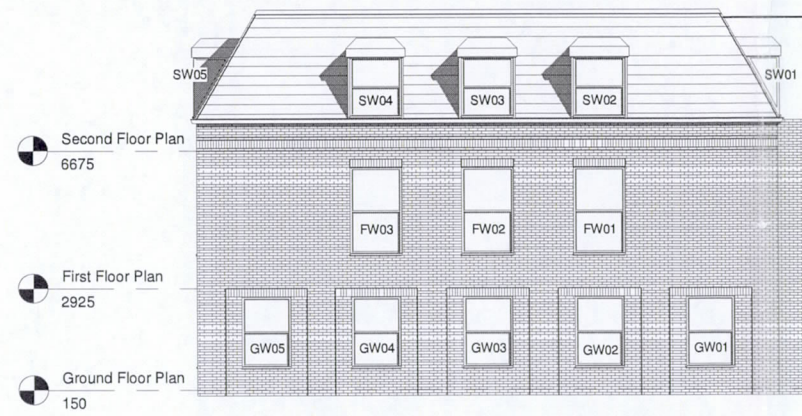


**Existing Elevation B - The Campus**  
1 : 100

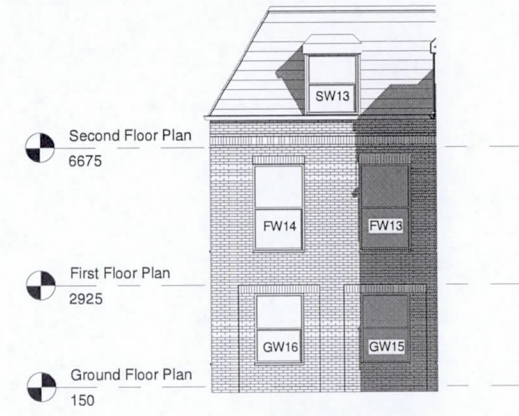


**Existing Elevation C**  
1 : 100

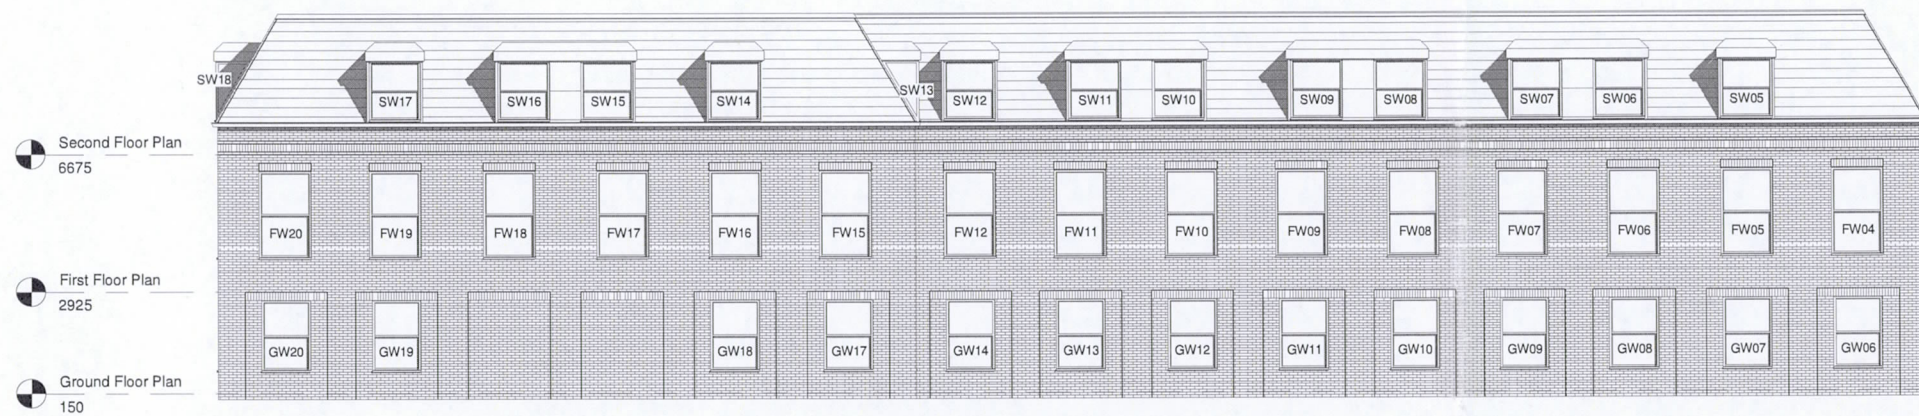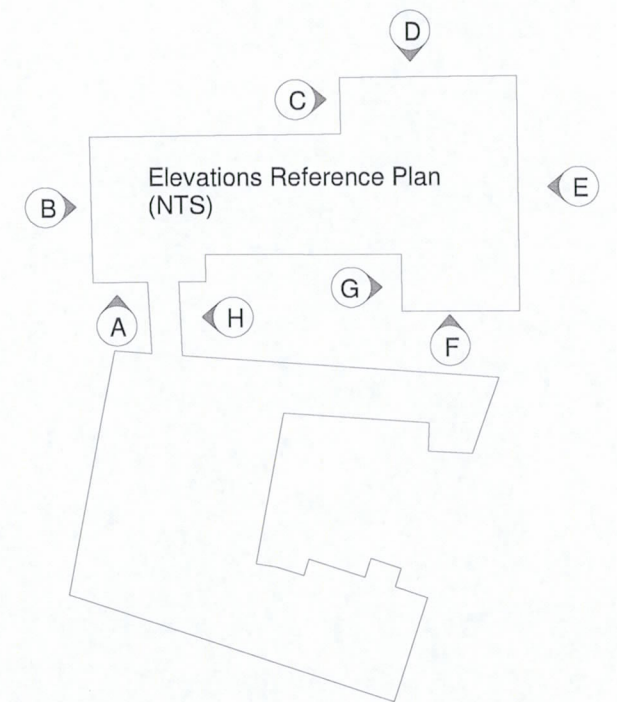


**Existing Elevation D - College Way**  
1 : 100

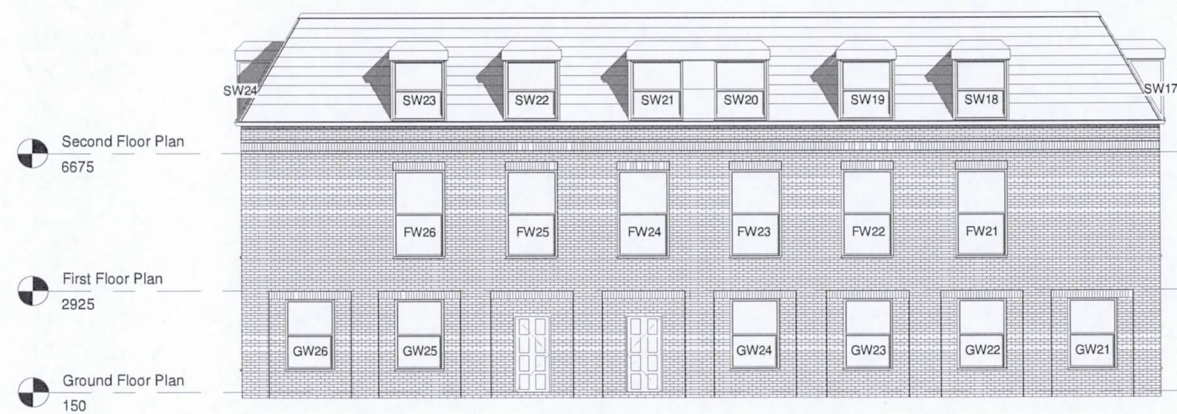


**Existing Elevation E**  
1 : 100

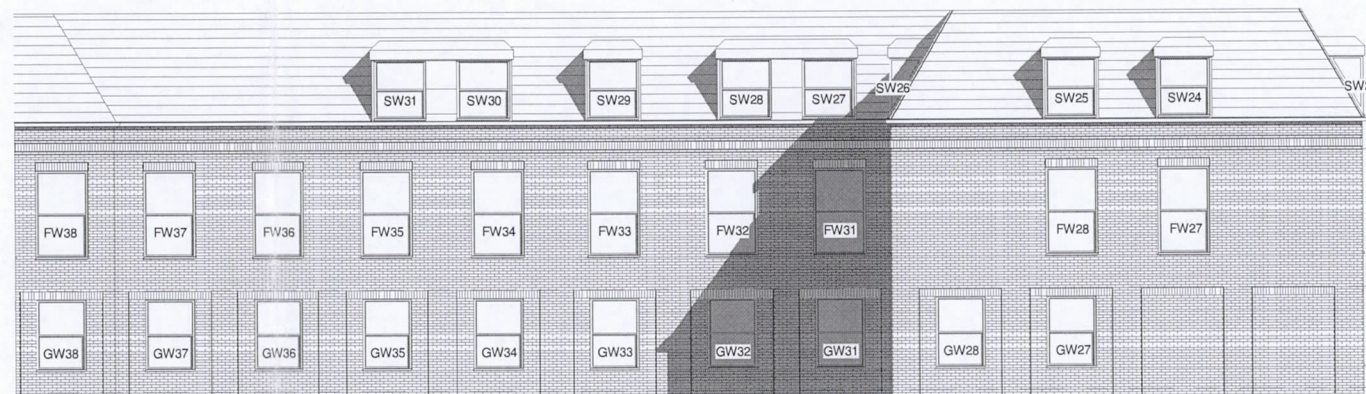


**Existing Elevation F**  
1 : 100

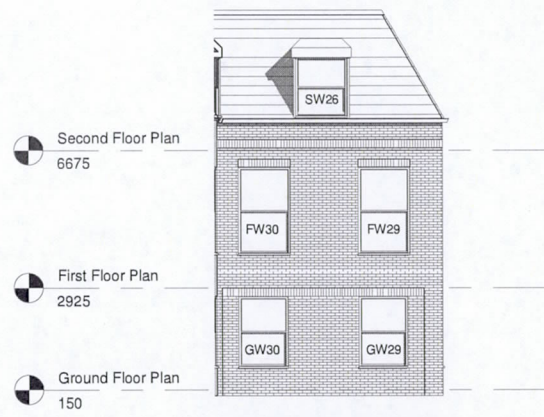

**Existing Elevation G**  
1 : 100

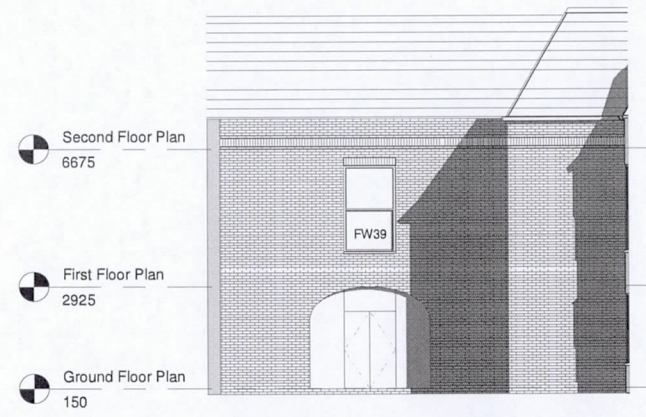

**Existing Elevation H**  
1 : 100

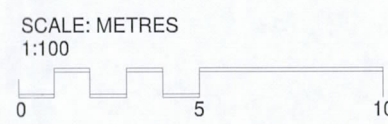

PLANNING  
DEPARTMENT  
17 MAR 2014

Rev. No. \_\_\_\_\_ Date \_\_\_\_\_ Issued by \_\_\_\_\_  
Planning



Project  
Campus East Window Replacement  
Campus East, Welwyn Garden City  
Drawing

Existing Elevations	
Date	Dec 2013
Drawn	JAC
Drawing No.	A102
Checked	MC
Scale	As indicated
Sheet Size	A1
Revision	