



The contractor is responsible for taking and checking all dimensions and angles. Any discrepancies between this drawing and other information shall be reported to the designer. Construction should ONLY proceed from drawings issued under Working Drawing (for Construction) status, unless prior written consent is given. Should any site personnel, or those employed to carry out works on their behalf, choose alternative materials or components to those specified by the client without reference and agreement with the client then they do so entirely at their own risk.

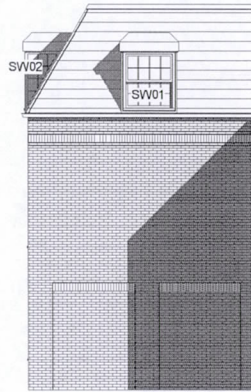



**Proposed Elevation A**  
1 : 100

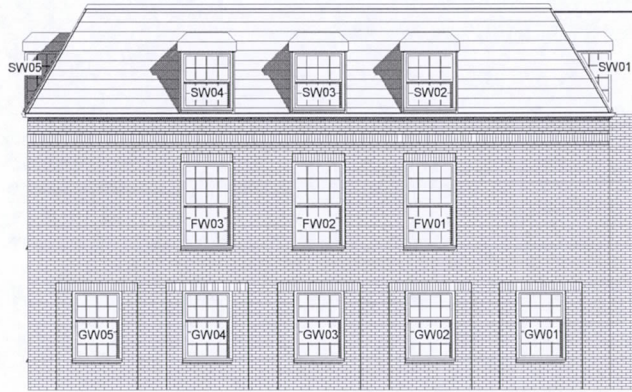


**Proposed Elevation B - The Campus**  
1 : 100




**Proposed Elevation C**  
1 : 100

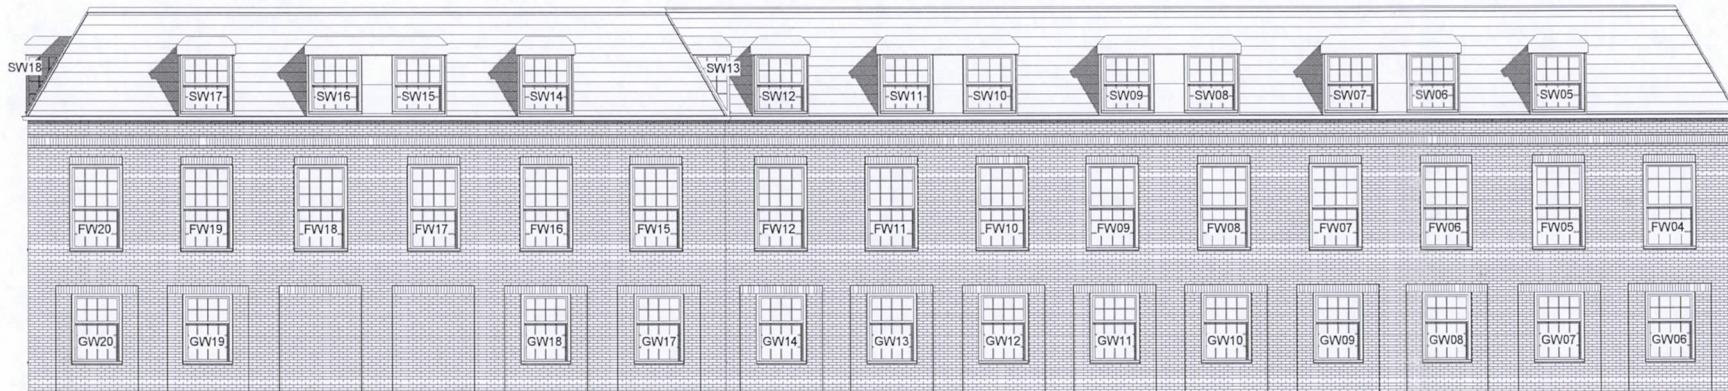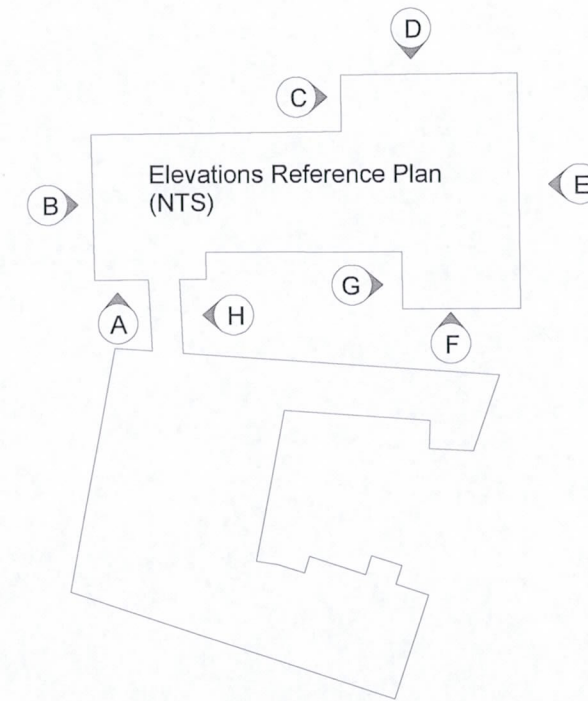


**Proposed Elevation D - College Way**  
1 : 100

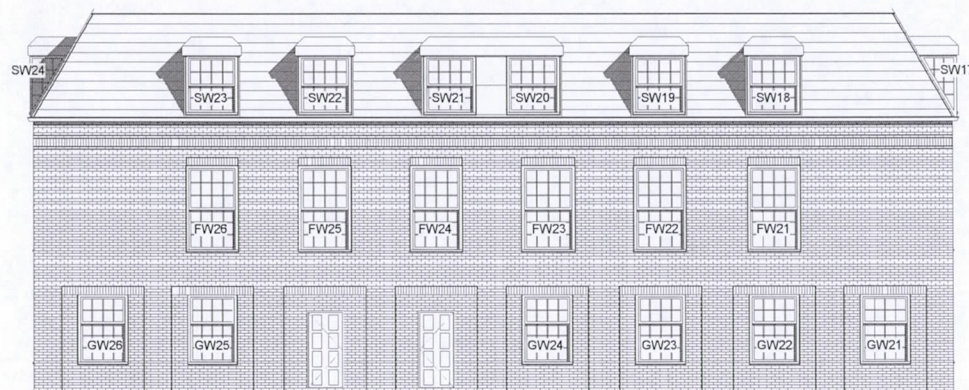


**Proposed Elevation E**  
1 : 100

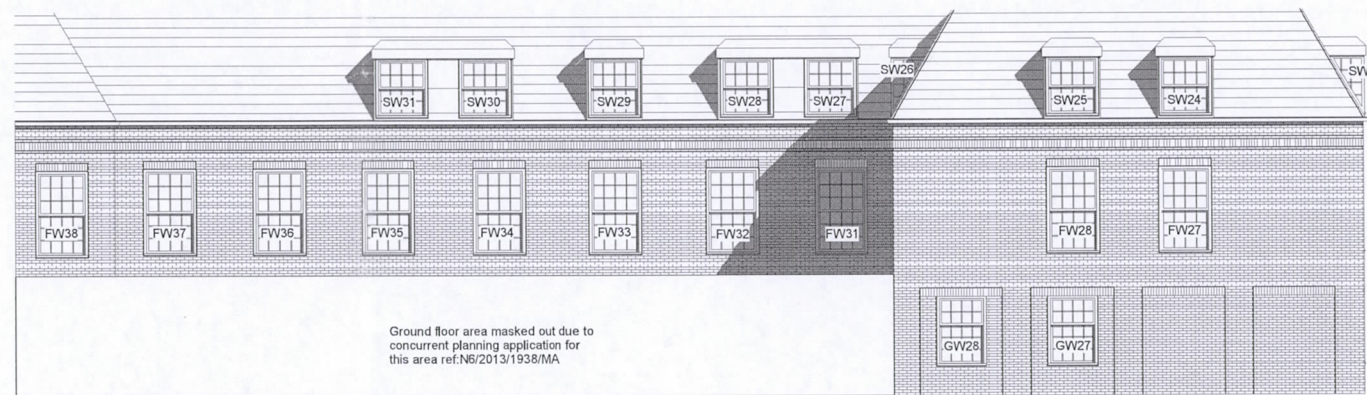


**Proposed Elevation F**  
1 : 100

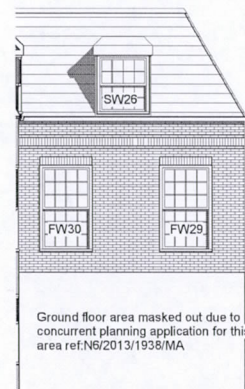

**Proposed Elevation G**  
1 : 100

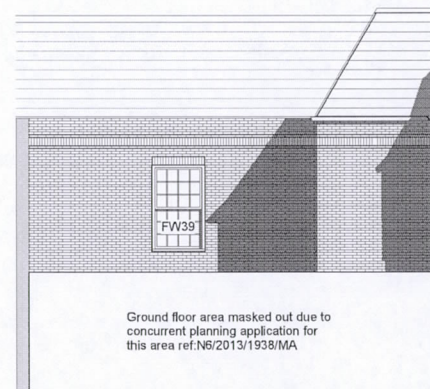


**Proposed Elevation H**  
1 : 100

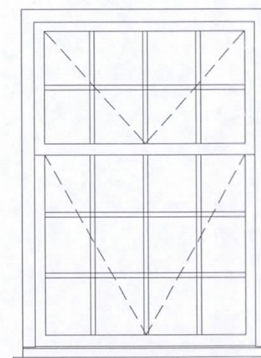


Type 1 - Ground Floor

Note: All window types are White UPVC

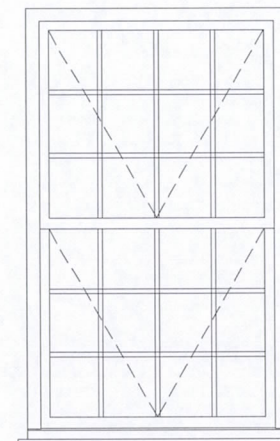


Type 2 - First Floor

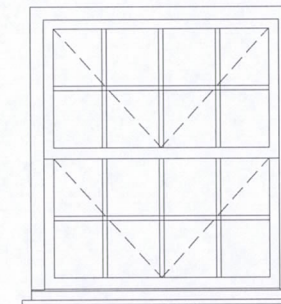

Type 3 - Second Floor

**Proposed Window Types**  
1 : 20

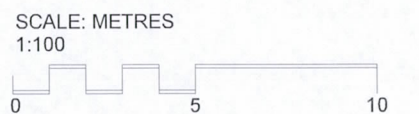

A Horns Removed 13/02/14 JAC  
Rev. No. Date Issued by  
Planning



Project  
Campus East Window Replacement  
Campus East, Welwyn Garden City  
Drawing

Proposed Elevations

Date	Dec 2013	Drawn	JAC
Drawing No.	A103	Checked	MC
Scale	As indicated	Sheet Size	A1
		Revision	A