



©Crown Copyright and database right 2012  
 Ordnance Survey License: 100019606  
 Reproduction in whole or part is prohibited  
 without the prior permission of Ordnance Survey


THIS DRAWING PRINTED ON A4 SIZE PAPER



HOME EXTENSION DESIGNS  
 60 BRIDGE ROAD EAST  
 WELWYN GARDEN CITY  
 HERTS AL7 1JU  
 tel : 01707 393971  
 fax : 01707 393980  
 e:stuartc@hed.co.uk

WELWYN HATFIELD  
 PLANNING  
 17 MAR 2014  
 No: \_\_\_\_\_

LOCATION PLAN  
 1:1250

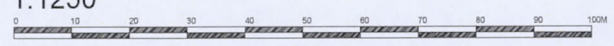

Project:			
7 DENSLEY CLOSE, WELWYN GARDEN CITY, HERTS.			
Drawing Title: LOCATION PLAN			
Drawn By:	ALI	Scale: 1:1250	Date: June 2013
Eng Status:	PLANNING	Checked:	
Drawing No:	3018-OS1	Revision:	