



© CROWN COPYRIGHT AND DATABASE RIGHTS 2014. ORDNANCE SURVEY 0100031673  
 © LOCAL GOVERNMENT INFORMATION HOUSE LIMITED COPYRIGHT AND DATABASE RIGHTS 2014. 0100031673

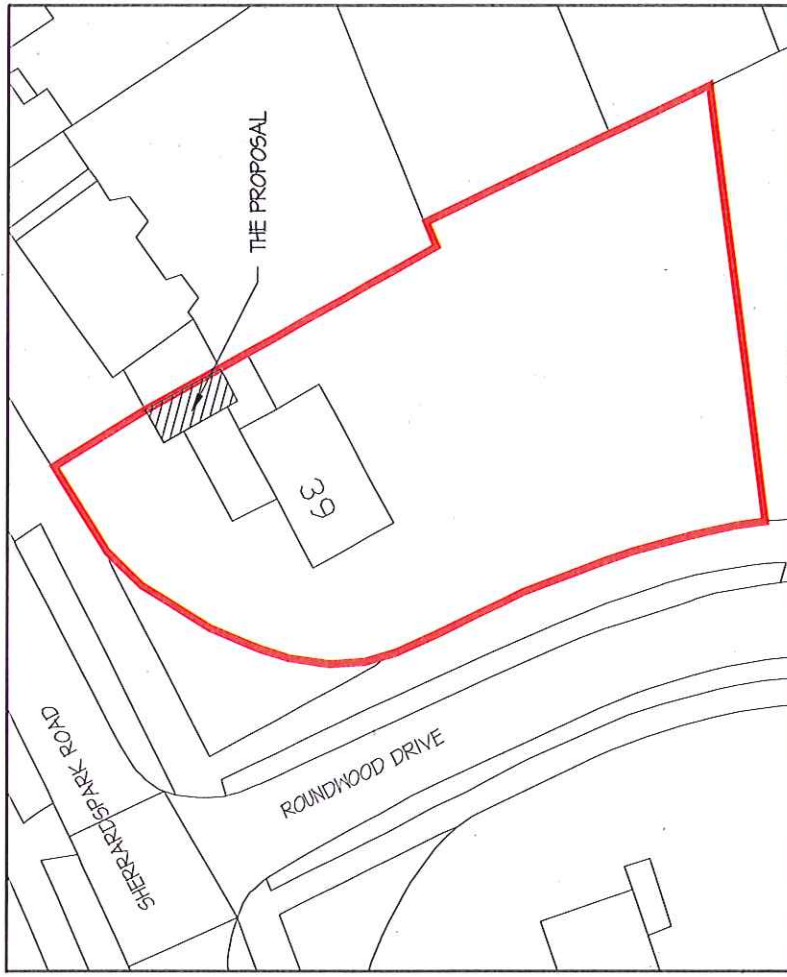

### LOCATION PLAN

SCALE 1:1250  
 SITE OUTLINE IN RED

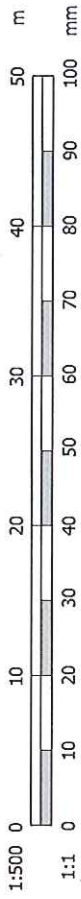

© CROWN COPYRIGHT AND DATABASE RIGHTS 2014. ORDNANCE SURVEY 0100031673  
 © LOCAL GOVERNMENT INFORMATION HOUSE LIMITED COPYRIGHT AND DATABASE RIGHTS 2014. 0100031673

### BLOCK PLAN

SCALE 1:500  
 SITE OUTLINE IN RED



<b>Gyoury Self</b> CONSULTING ENGINEERS STRUCTURAL • CIVIL • ENVIRONMENTAL Gyoury Self Partnership (St Albans) 4b Parkway, Porters Wood, St Albans, Hertfordshire, AL3 6PA Tel: 01727 853553 www.gyouryself.com Also at Hove and Fareham		CLIENT <b>Mr And Mrs Livingston</b>	CHECKED <b>NA</b>	DRAWN <b>DE</b>	ENGINEER <b>NA</b>
JOB TITLE <b>39 Sherrards Park Road, WGC</b>		DATE <b>April 2014</b>	LICENCE NO. ADDED. <b>A</b>	REV. DATE <b>20/5/14</b>	DESCRIPTION <b>NA</b>
STATUS <b>INFORMATION</b>		SCALE (AT A4 SIZE) <b>1:1250, 1:500</b>	DRAWING NO. <b>10508NA</b>	REV. <b>001</b>	REV. <b>A</b>
<b>Location &amp; Block Plan</b>					