

notes:

any discrepancies should be reported immediately

all dimensions should be checked on site prior to commencement of work


site/survey based on ordnance survey information provided by prodart systems plc. (www.promap.co.uk) prodart does not guarantee that all past or current uses or features will be identified in the product

the product does not give details about the actual state or condition of the site nor should it be used or taken to indicate or exclude actual suitability or unsuitability of the site for any particular purpose, or relied upon for determining suitability or value, or used as a substitute for any physical investigation or inspection.

drawings to be read in accordance with the dwelling emission rate (der/ter) calculation. the building must be built 'as designed' meeting the criteria set for air permeability.

© HERTFORD PLANNING SERVICE

note  
when printing off pdfs.  
it is the responsibility of the user to verify that the resulting prints are to scale on the appropriate sized sheet.  
also that the scale bars on the plan measure correctly.

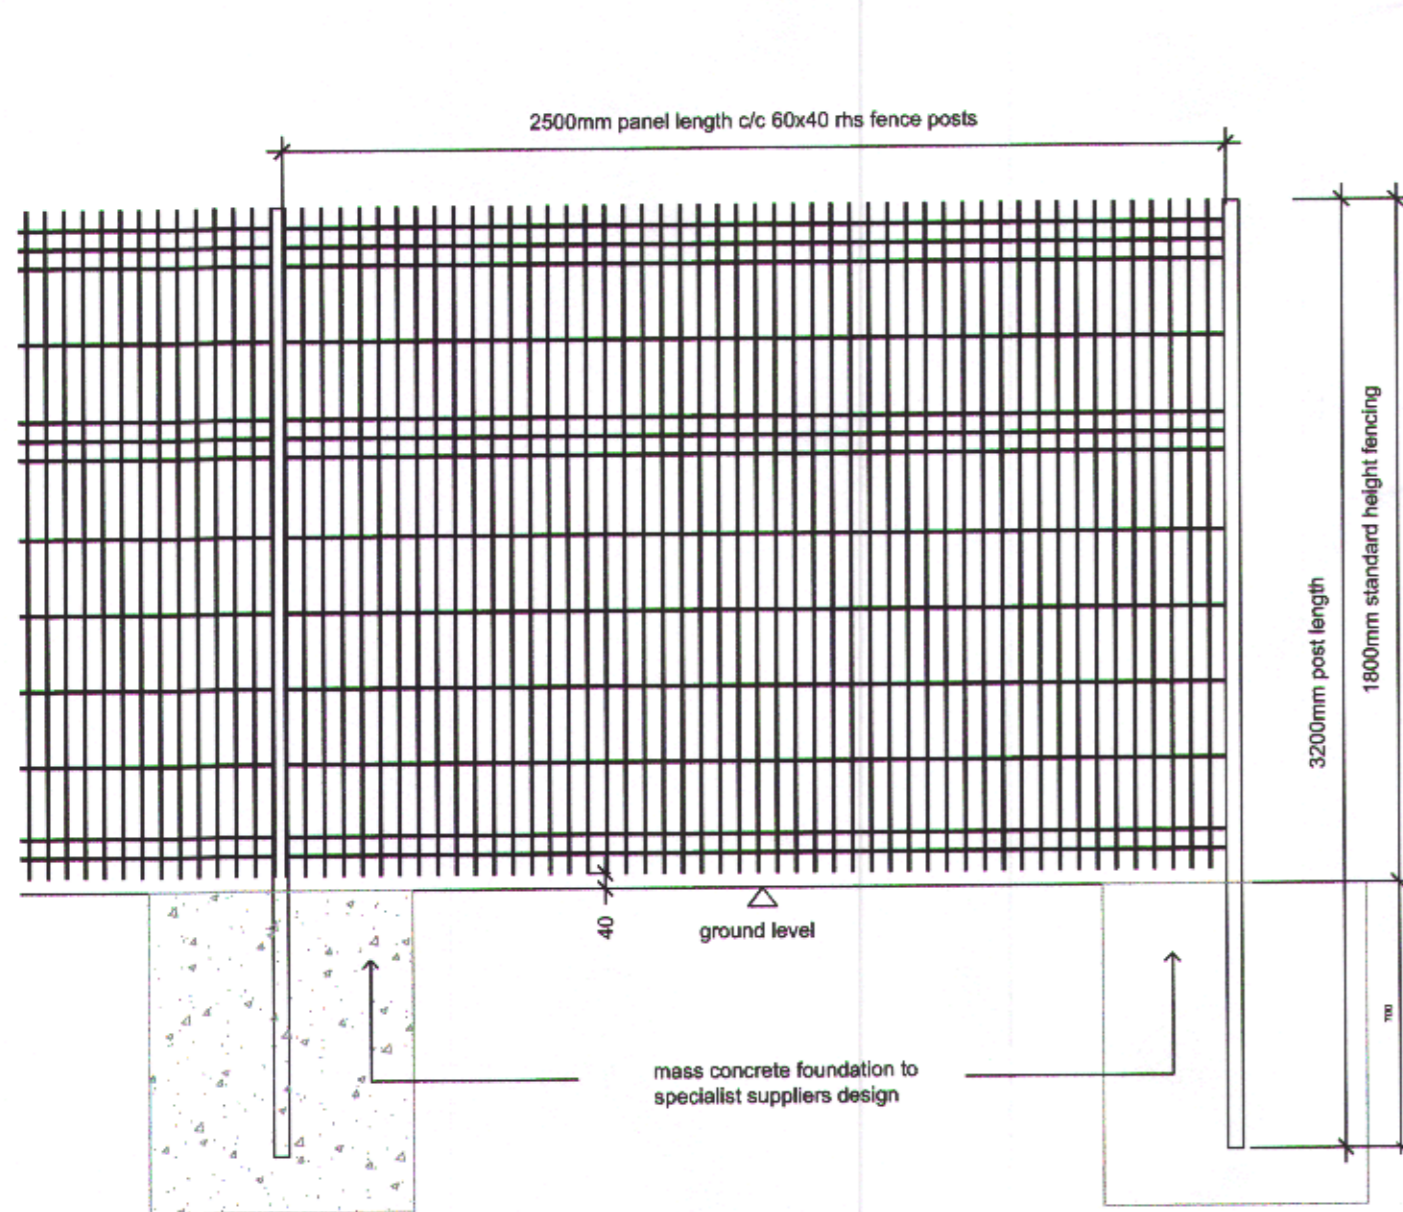


perimeter fencing to be 'jacksons' euroguard regular in accordance with specification fencing and gates.

to be standard height 2500mm all sections/posts/palings to be paint finished colour dark green ral 6002

where dimensions are given they are indicative only and must be checked and finalised with the specialist supplier(s) - shop drawings must be provided for the final approval of the project architect.

colour: ral 6002

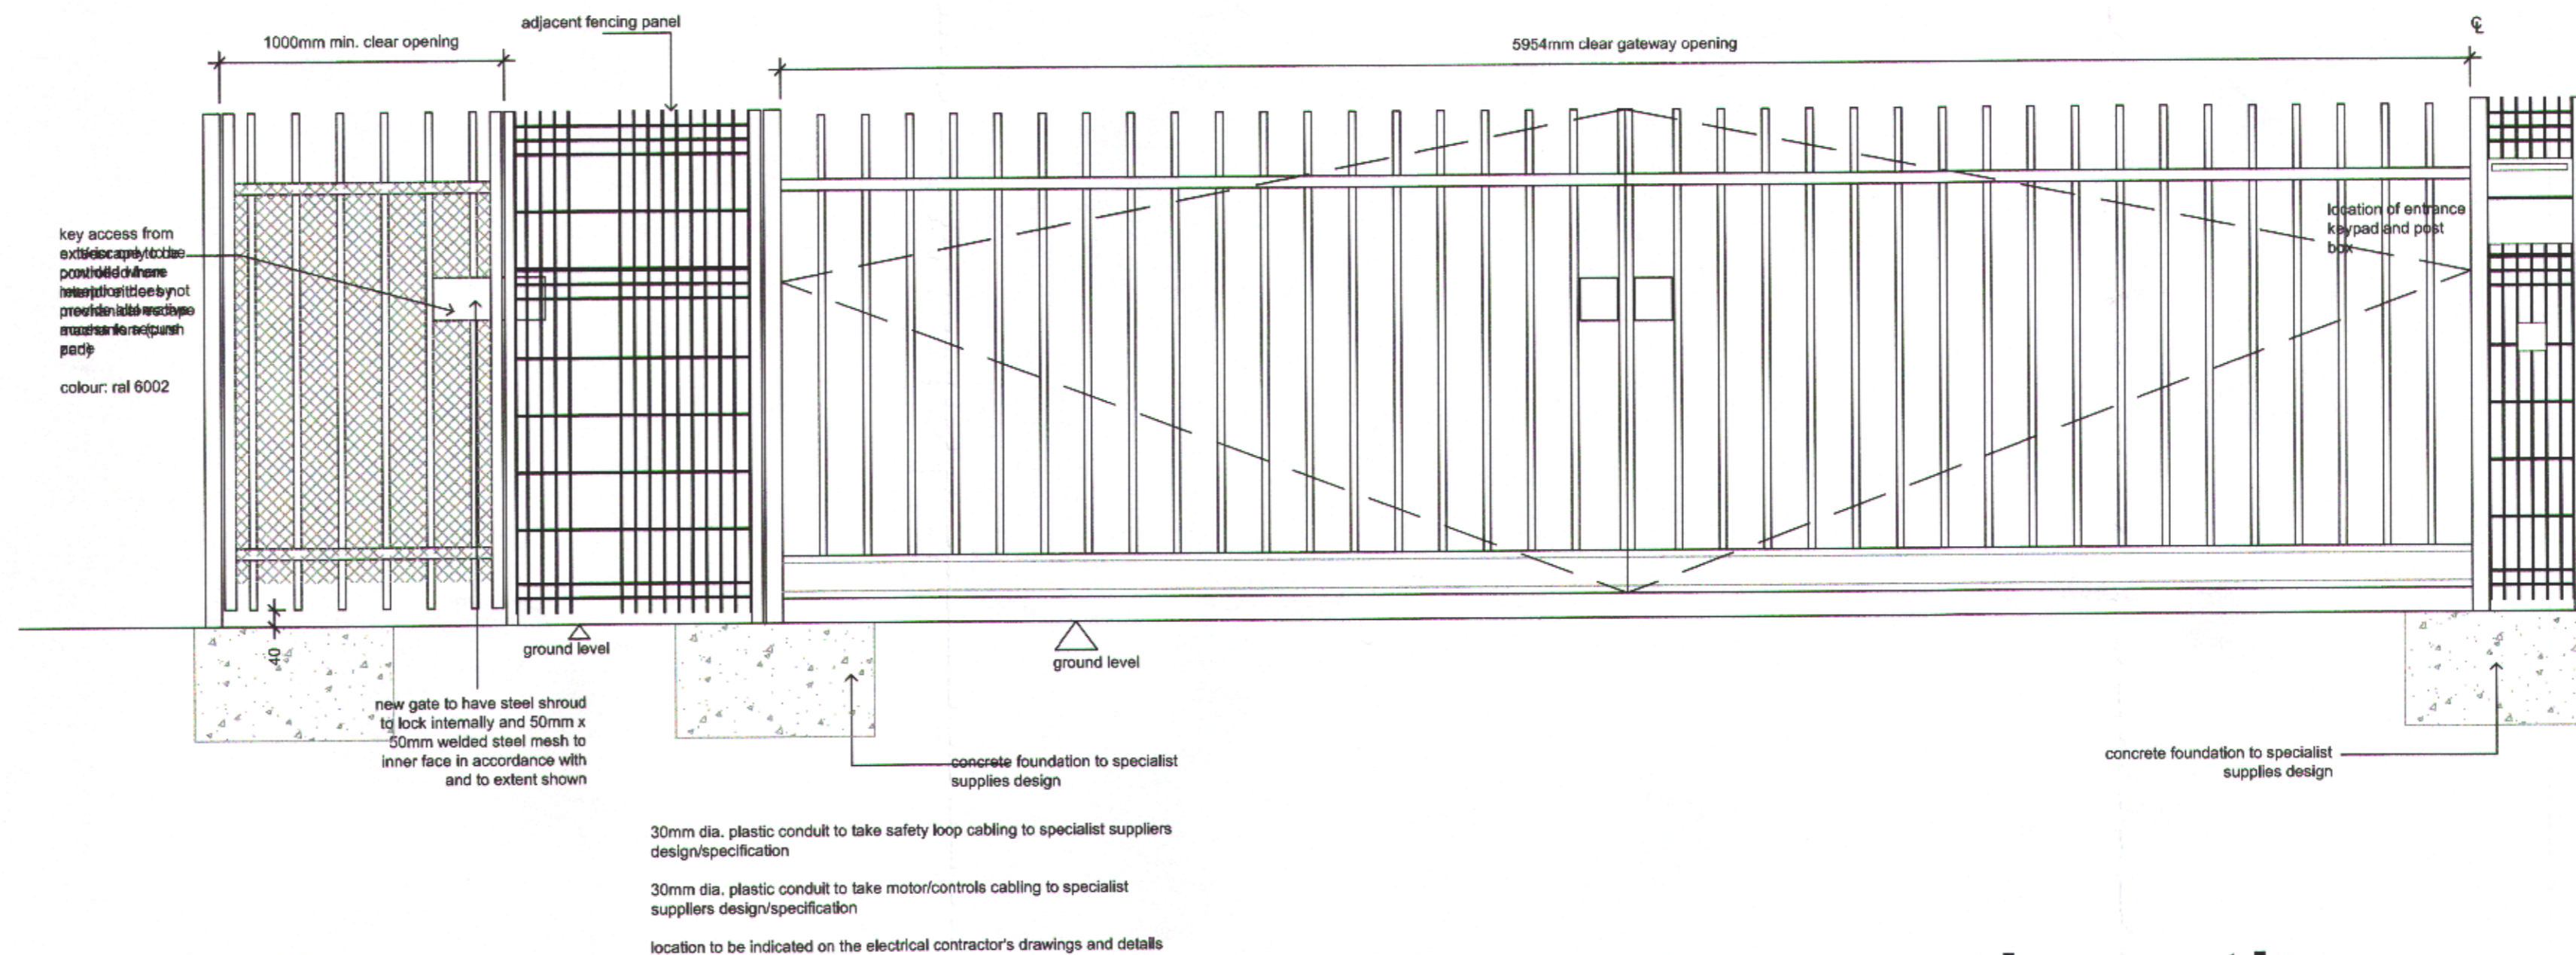

typical fence detail

entrance gate elevation

AMENDMENT  
14 JUN 2012  
NO: N6/2012/657/PP

14.08.12 Fence height amended

**hps** Hertford Planning Service  
Architecture & Planning

Westgate House, 37-41 Castle Street,  
Hertford, Herts SG14 1HH  
Tel: 01992 552173 Fax: 01992 587643  
Email: contact@hertfordplanning.co.uk  
www.hertfordplanning.co.uk

Chartered Institute of Architectural Technologists

Client James Taylor Construction Ltd

Description Self Storage  
Project Broadwater Way  
Welwyn Garden City

Drawing Working Drawing  
Fence details

Date 24/02/12  
Scale 1:200, 1:50 & 1:20  
Sheet size A1  
Drawn RG

10721-W-024-A