


FOUNDATION DETAILS ADJACENT TO GARAGE

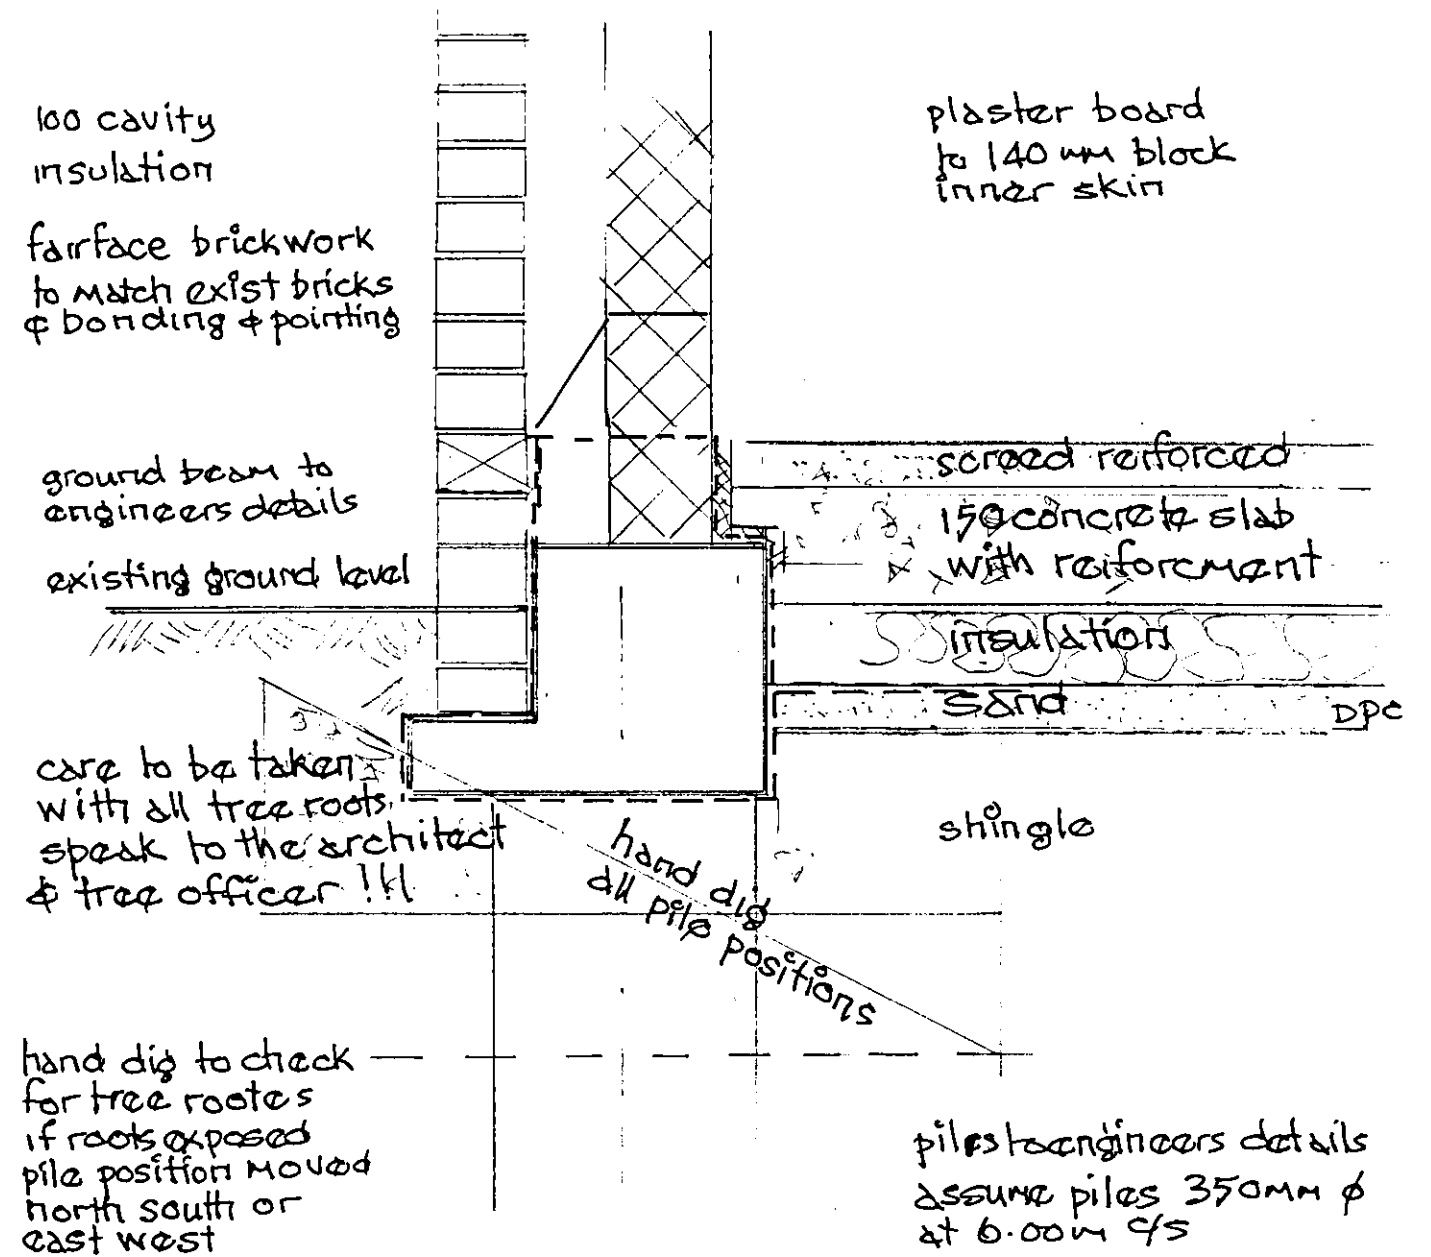

FOUNDATION DETAILS TO HOUSE EXTENSION

Lawrie Winter RIBA

The Design Studio, Dutch Nursery, Great North Road
Brookmans Park, Hertfordshire, AL9 6ND


Tel: 01707 656 5000 Mob: 07775567838

Email: lawriewinter@propertylandarchitecture.com

Client:

Project: 21 ROUNDWOOD DRIVE - WGC

Drawing: FOUNDATION DETAILS

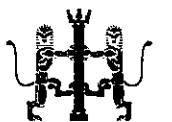

Royal Institute Of British Architects
Chartered Practice

Scale: 1:10 @ A3

Date: 26 AUG 2011

Drawn By: LW

Dwg No: 353-D.01

A3