


Lawrie Winter RIBA  
The Design Studio, Dutch Nursery, Great North Road  
Brookmans Park, Hertfordshire, AL9 6ND  
Tel: 01707 656 500 Mob: 07775567838  
Email: lawriewinter@propertylandarchitecture.com



Royal Institute Of British Architects  
Chartered Practice

Client:  
Project: 21 ROUNDWOOD DRIVE - WGC  
Drawing: EXISTING SIDE ELEVATION - WEST

Scale: 1:50 @ A2  
Date: 20 AUG 2011  
Drawn By: LW  
Dwg No: 353-EX-06

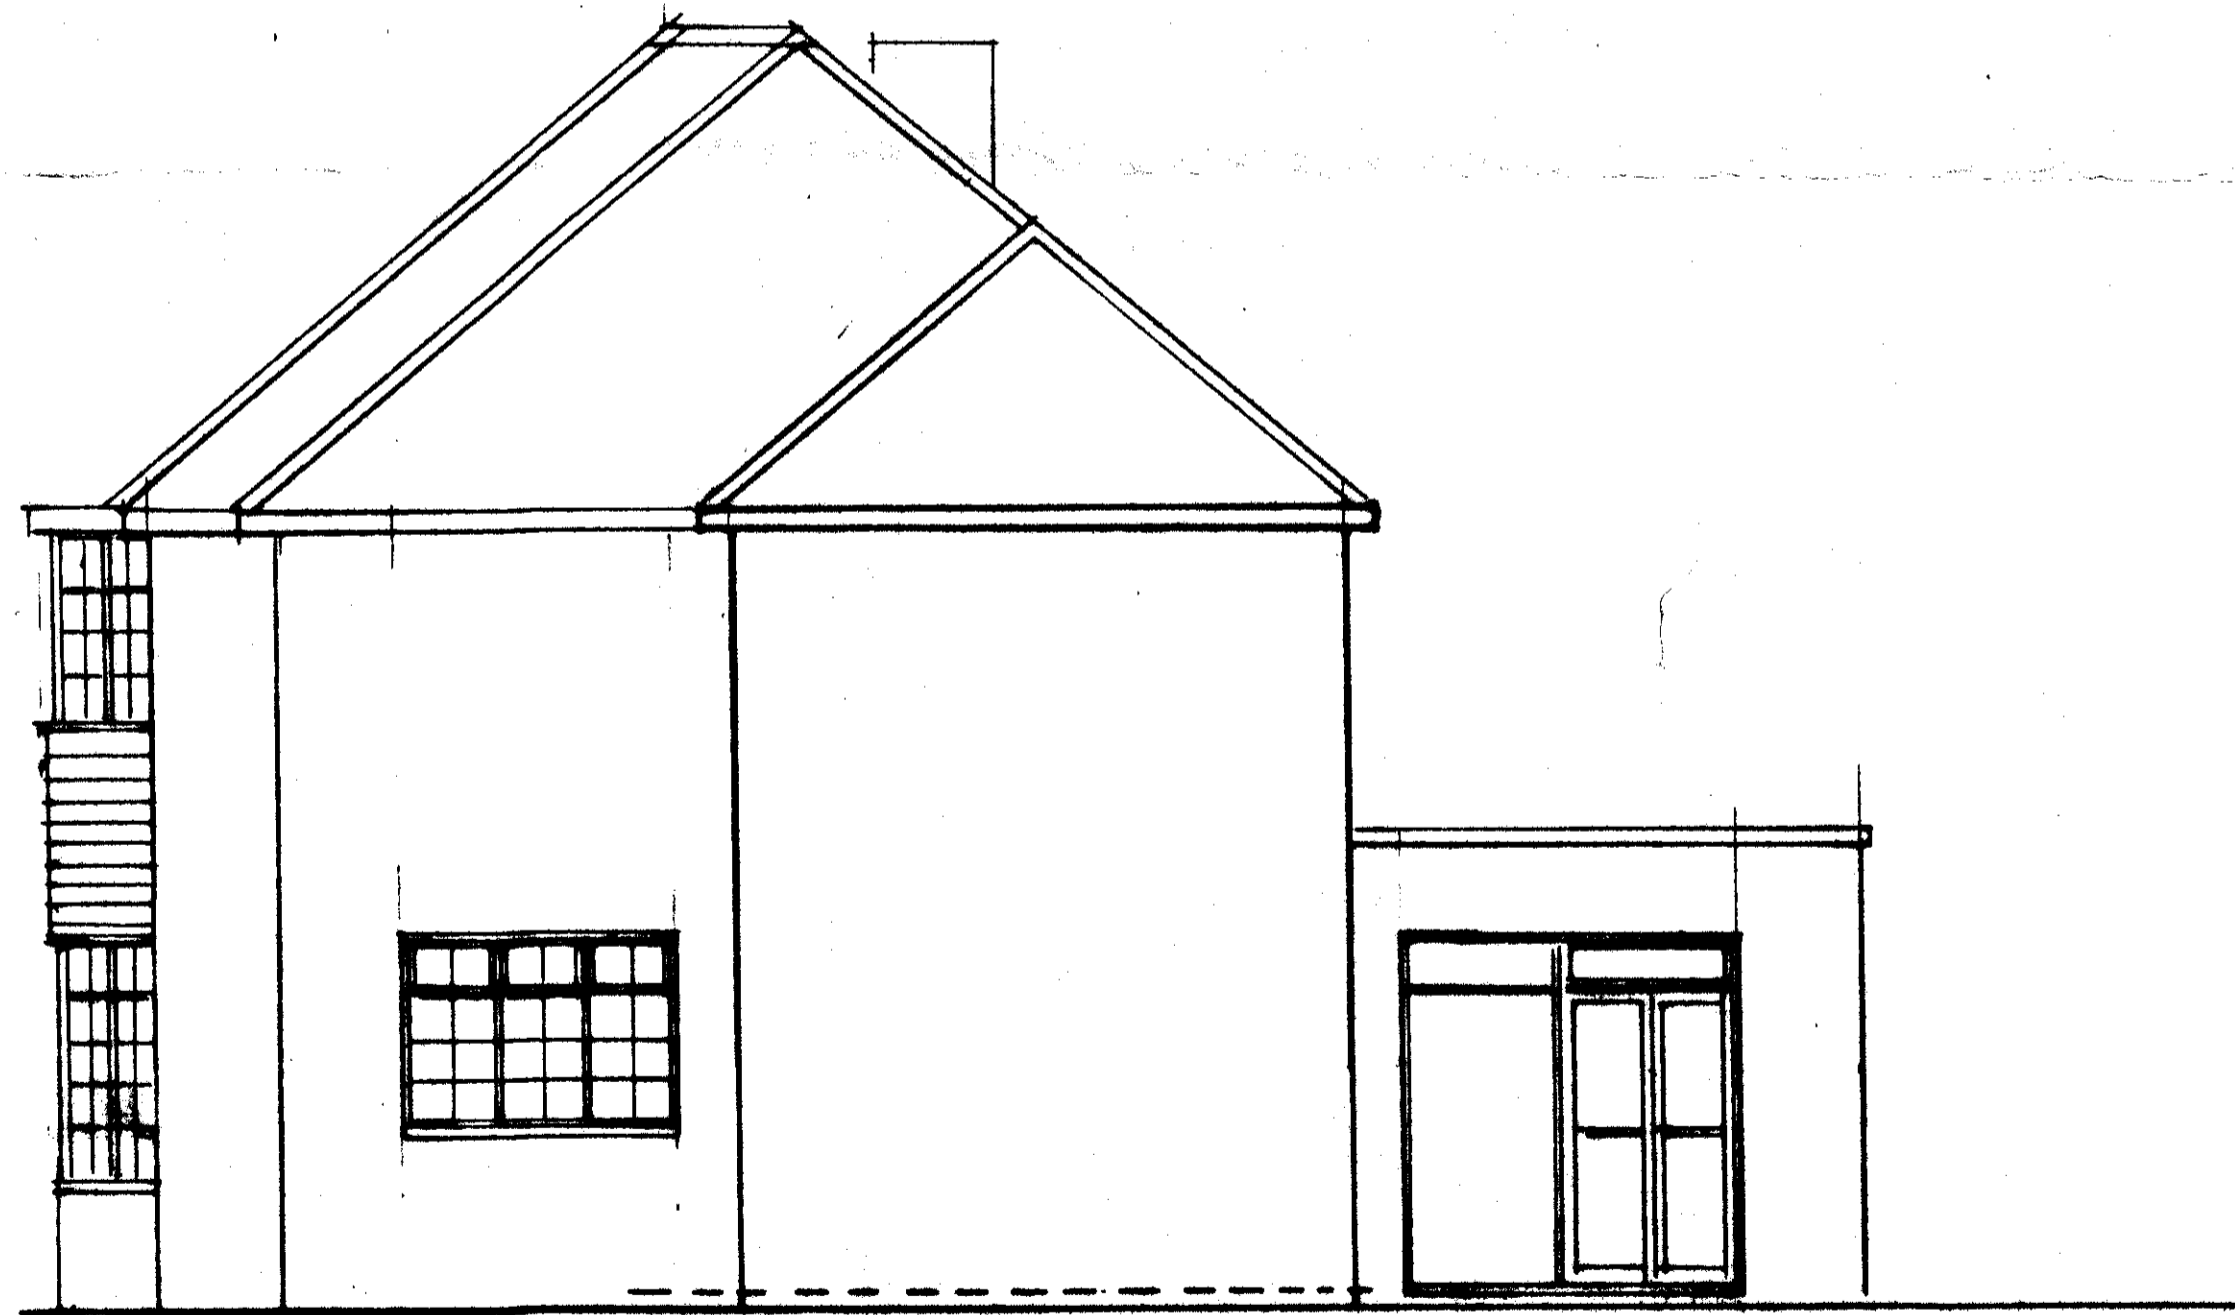

EXISTING SIDE ELEVATION - WEST



PLANNING  
DEPARTMENT  
21 APR 2012

12012/0737