


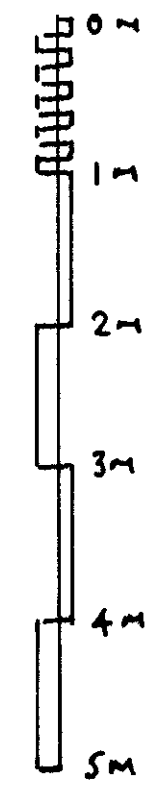


Client:  
Project: 21 ROUNDWOOD DRIVE - WGC  
Drawing: EXISTING SIDE ELEVATION - EAST

Scale: 1:50 @ A2  
Date: 20 AUG 2011  
Drawn By: LW  
Dwg No: 353-EX-07



2012/0737  
PLANNING  
DEPARTMENT  
21 APR 2012

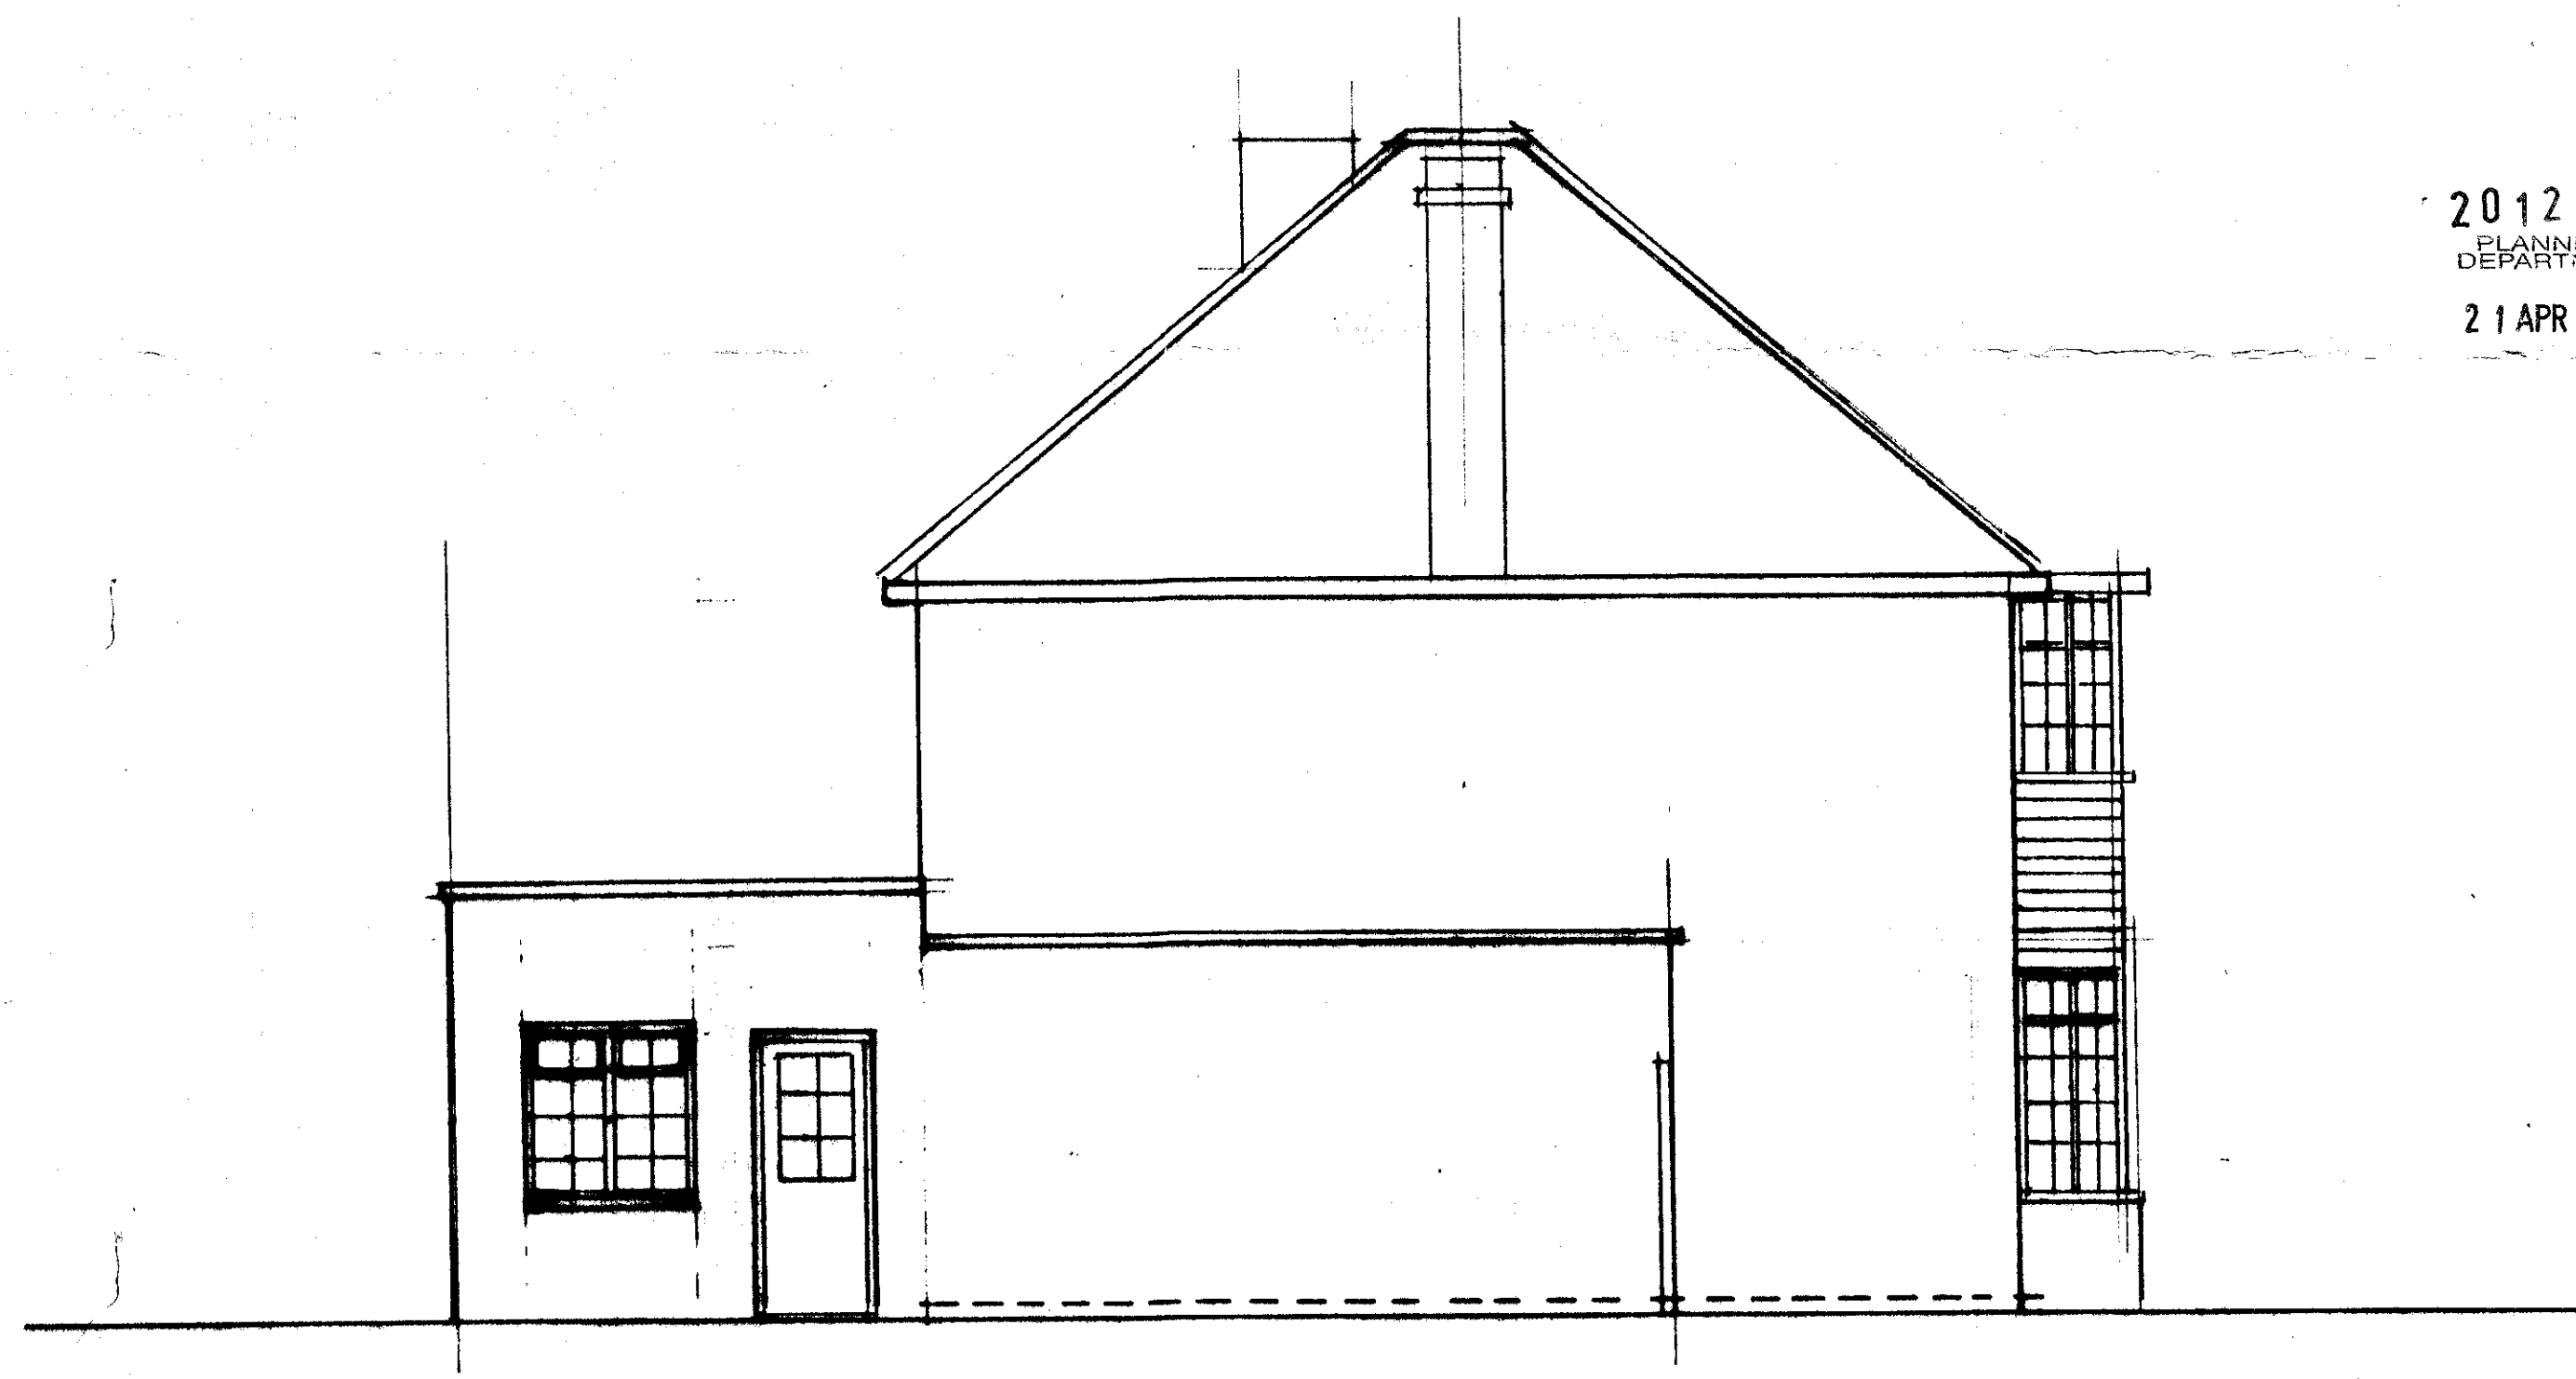

EXISTING SIDE ELEVATION - EAST

