


2012/0737

Lawrie Winter RIBA
The Design Studio, Dutch Nursery, Great North Road
Brookmans Park, Hertfordshire, AL9 6ND
Tel: 01707 656 500 Mob: 07775567838
Email: lawriewinter@propertylandarchitecture.com

PLANNING
DEPARTMENT



21 APR 2012

Client:
Project: 21 ROUNDWOOD DRIVE - WGC
Drawing: PROPOSED SIDE ELEVATION - EAST

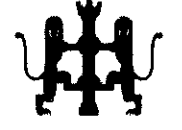

Royal Institute of British Architects
Chartered Practice

Scale: 1:50 @ A2
Date: 20 AUG 2011
Drawn By: LW
Dwg No: 353-P-08

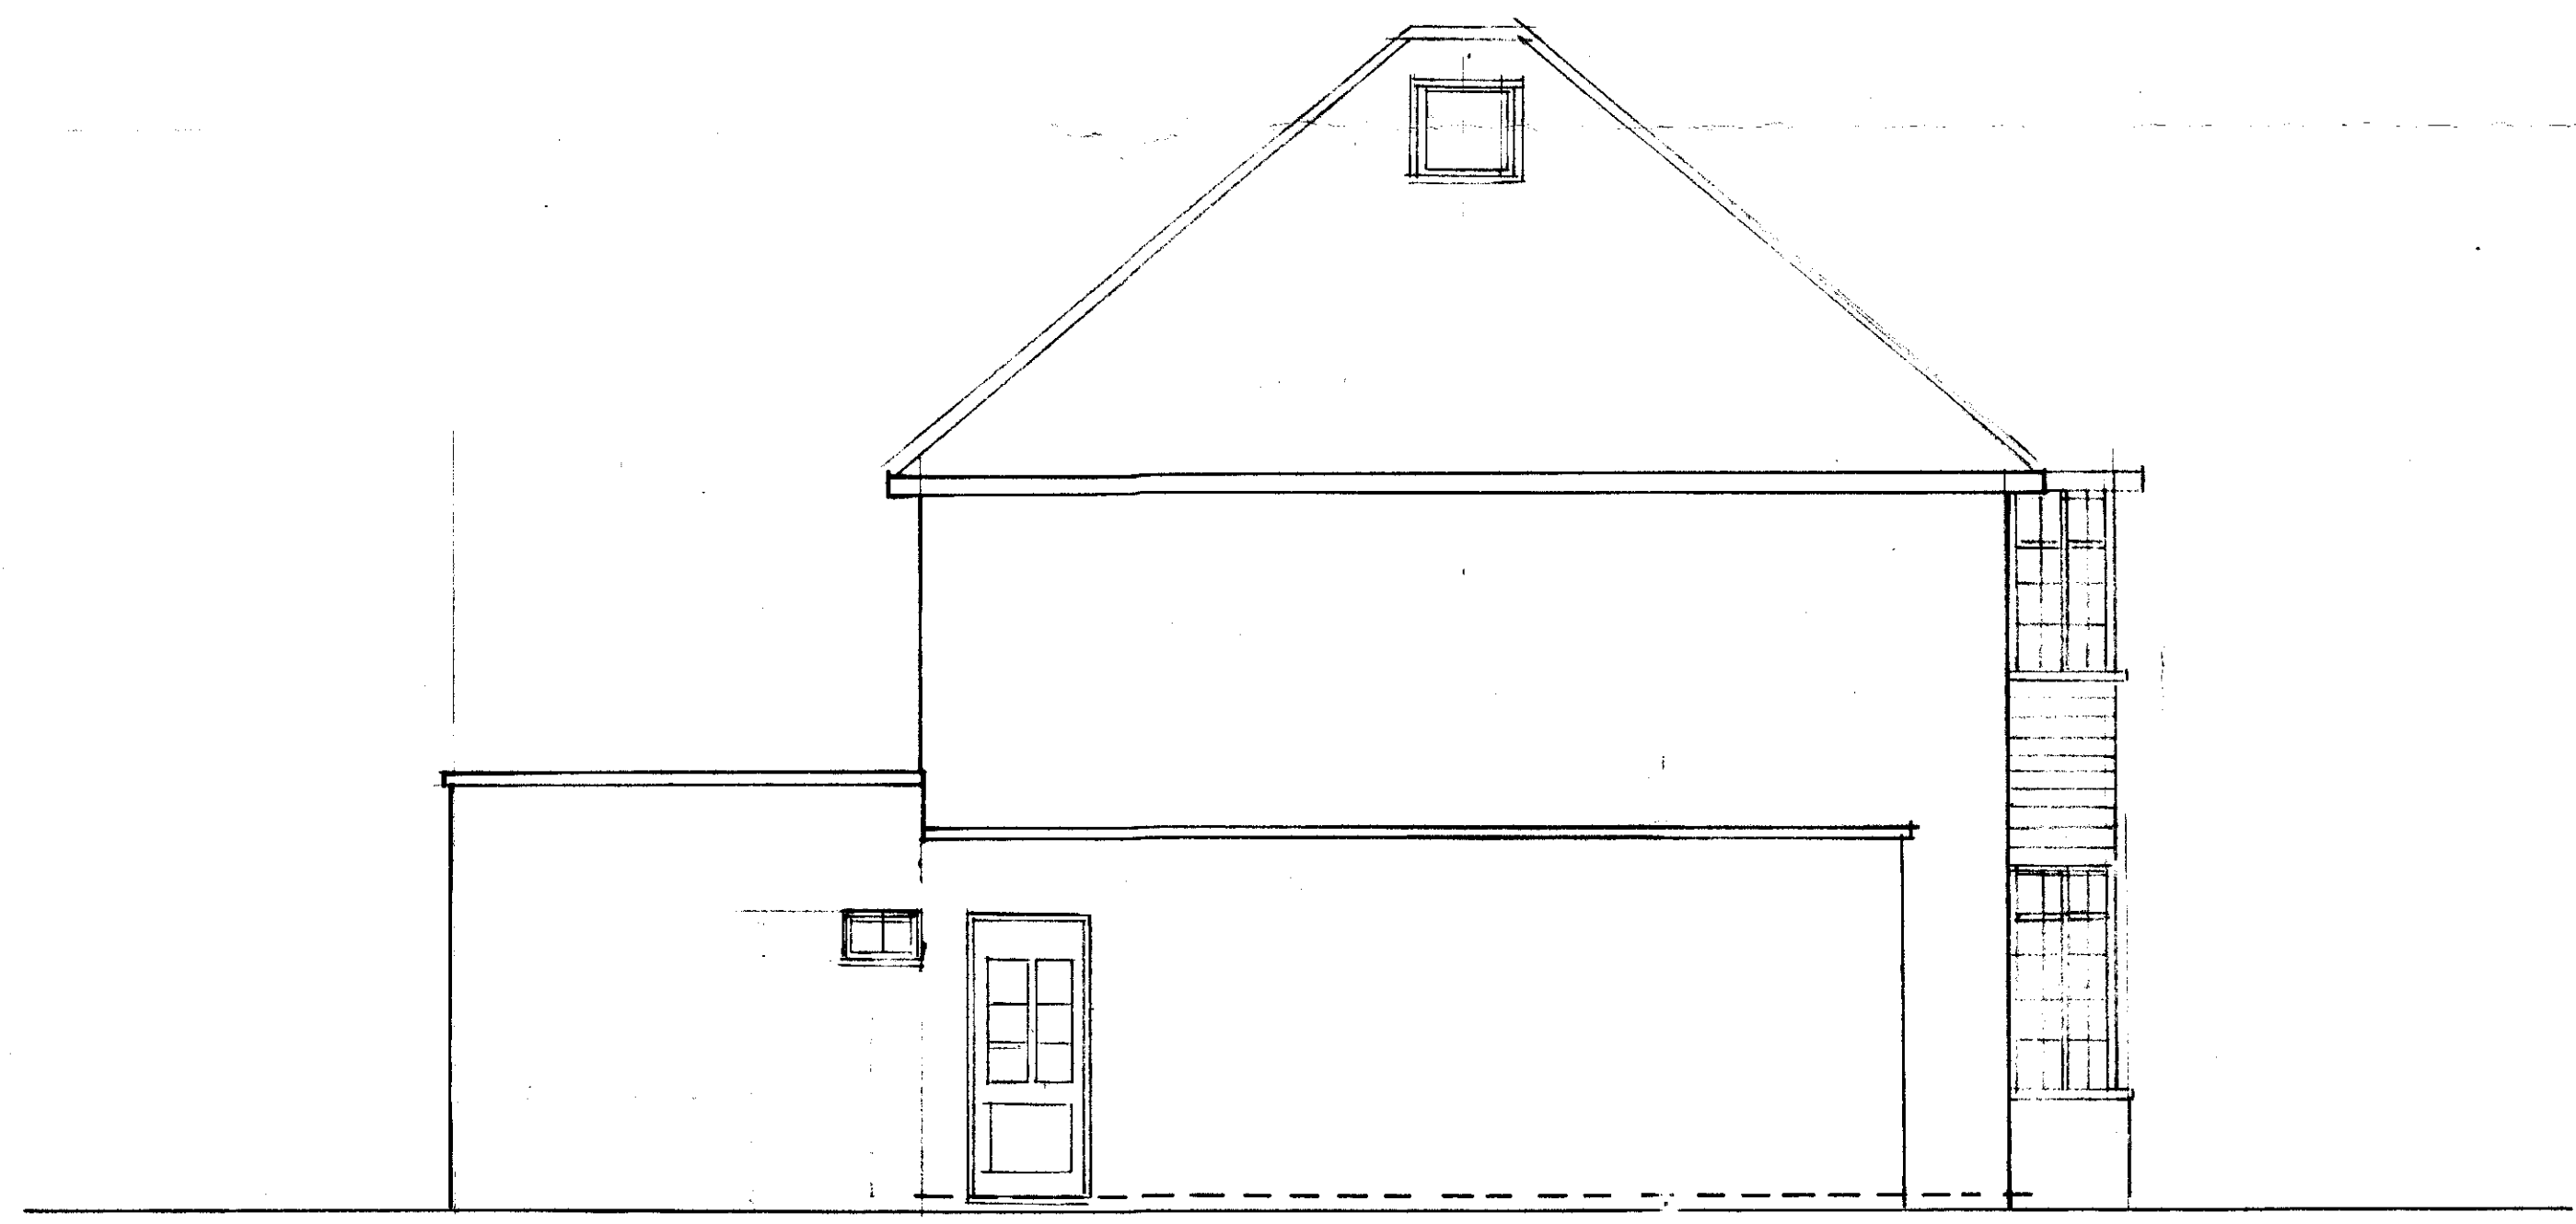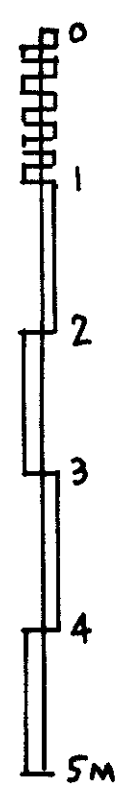

PROPOSED SIDE ELEVATION - EAST

