



Lawrie Winter RIBA  
The Design Studio, Dutch Nursery, Great North Road  
Brookmans Park, Hertfordshire, AL9 6ND  
Tel: 01707 656 500 Mob: 07775567838  
Email: lawriewinter@propertylandarchitecture.com



Client:  
Project: 21 ROUNDWOOD DRIVE - WGC  
Drawing: PROPOSED SIDE ELEVATION - EAST

Scale: 1:50 @ A2  
Date: 20 AUG 2011  
Drawn By: LW  
Dwg No: 353-P-08

AMENDMENT  
- 3 JUL 2012  
NO: 6.2012/737

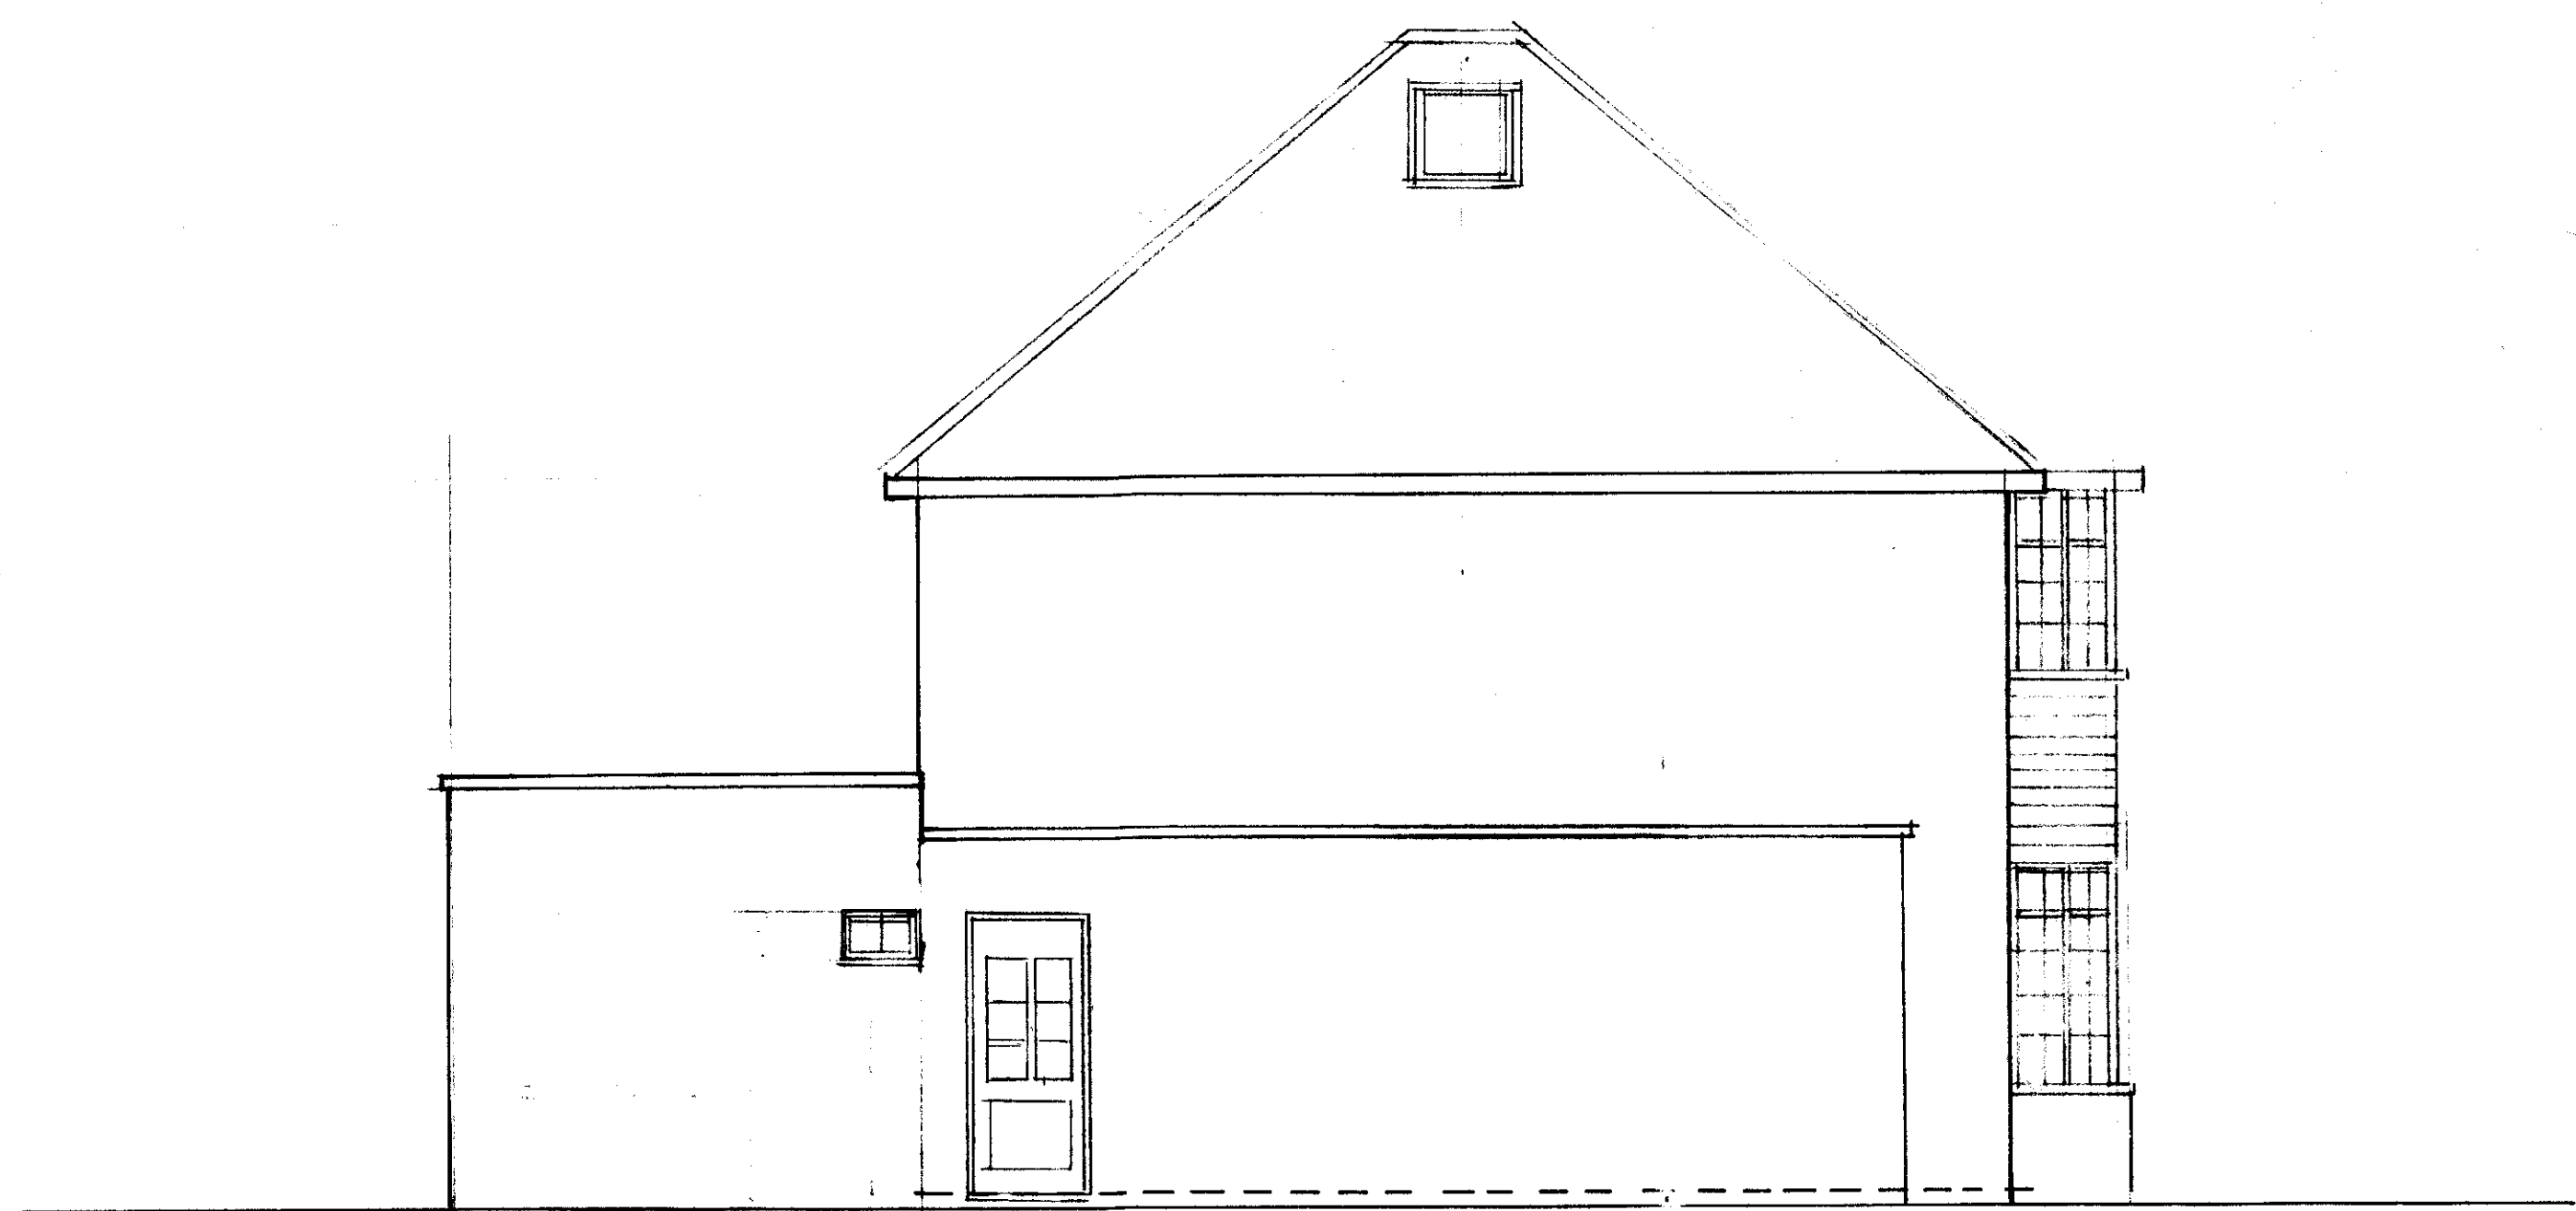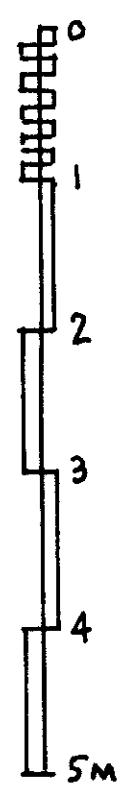

PROPOSED SIDE ELEVATION - EAST

