


PLANNING DEPARTMENT
 10 JUN 2014
 RECEIVED

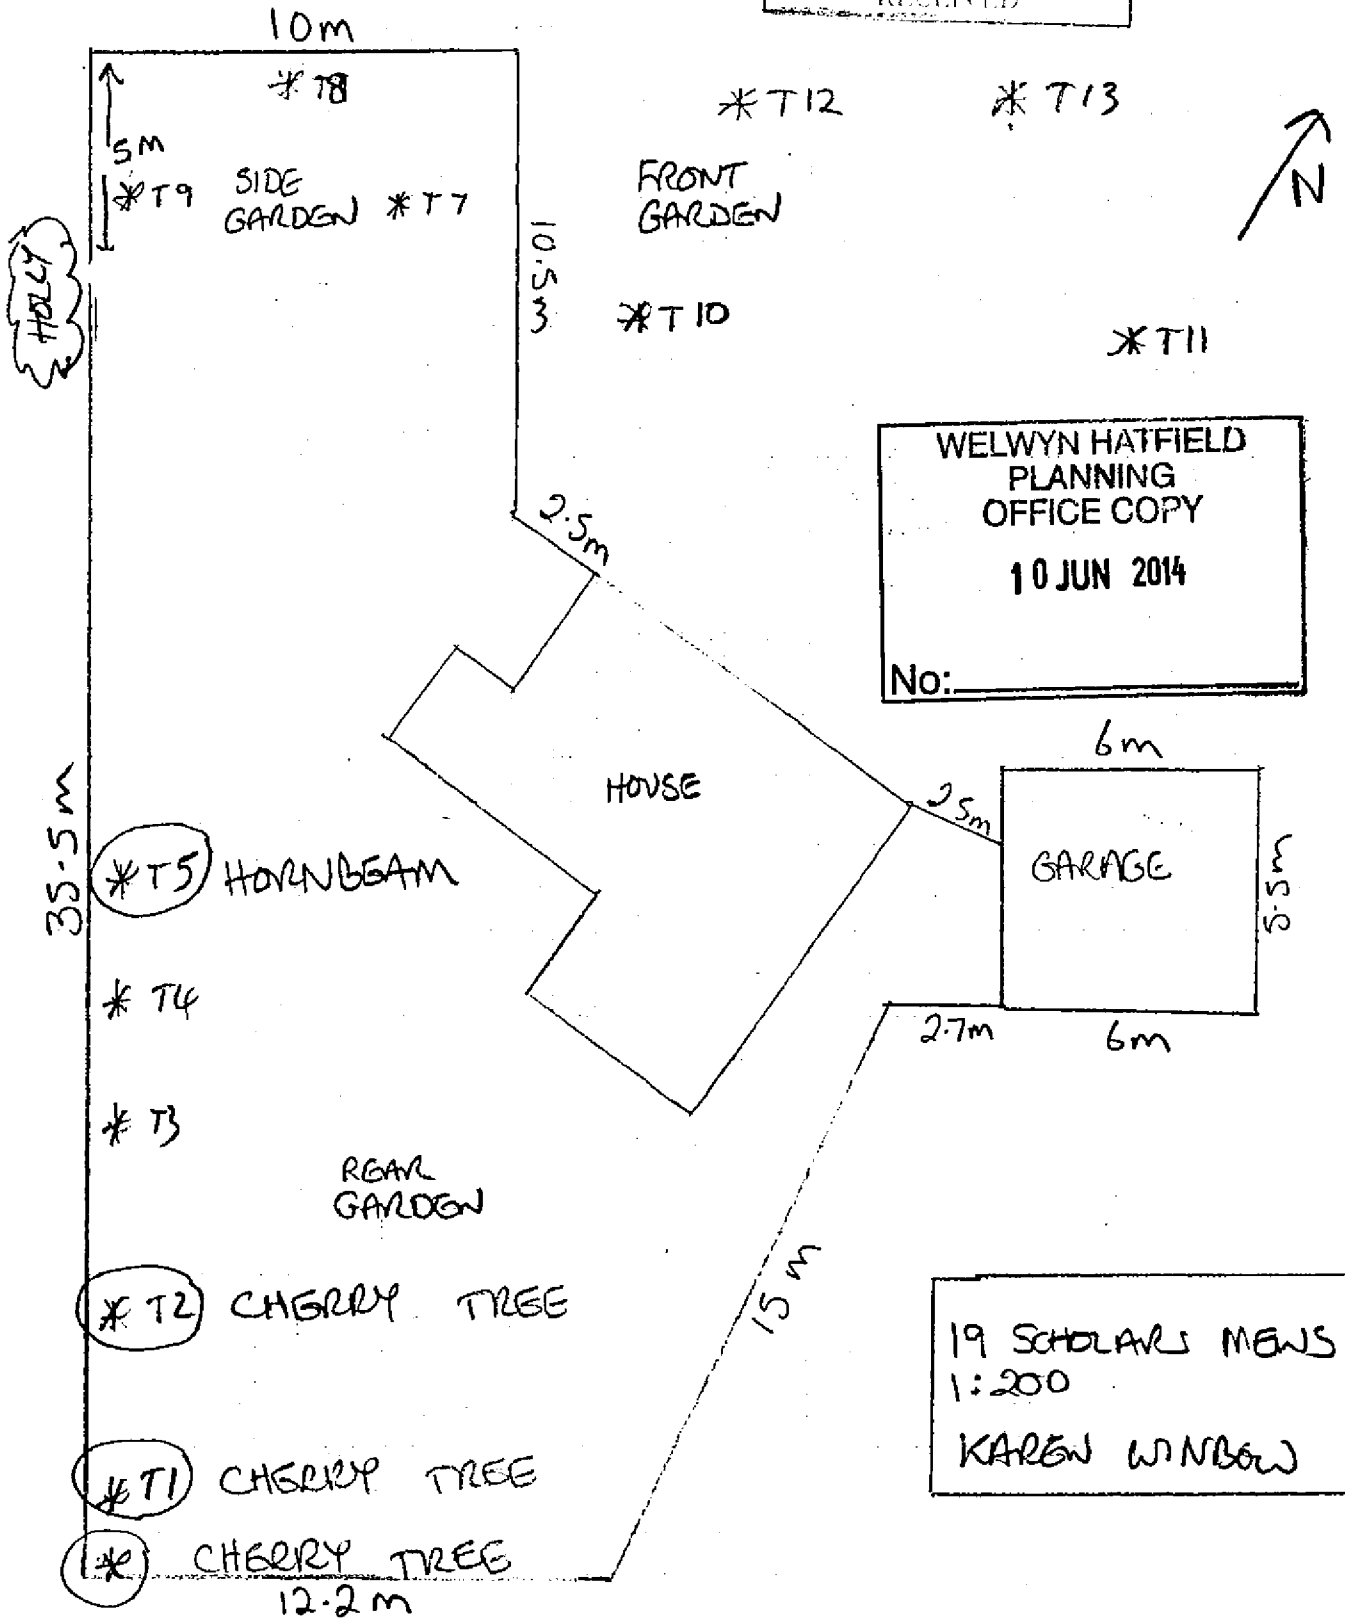

WELWYN HATFIELD
 PLANNING
 OFFICE COPY
 10 JUN 2014
 No: _____

19 SCHOLARS MENS
 1:200
 KAREN WINDOW



TPG 252

Username

NG/2014/1225/TC

PLANNING
DEPARTMENT
-10 JUN 2014
RECEIVED