



Note:

This is a preliminary design study based on the level of information available.

Subject to measured survey, utilities survey, soil investigation, structural, legal, daylight / sunlight, highways, tree survey, M&E, acoustic consultation together with local authority negotiation.

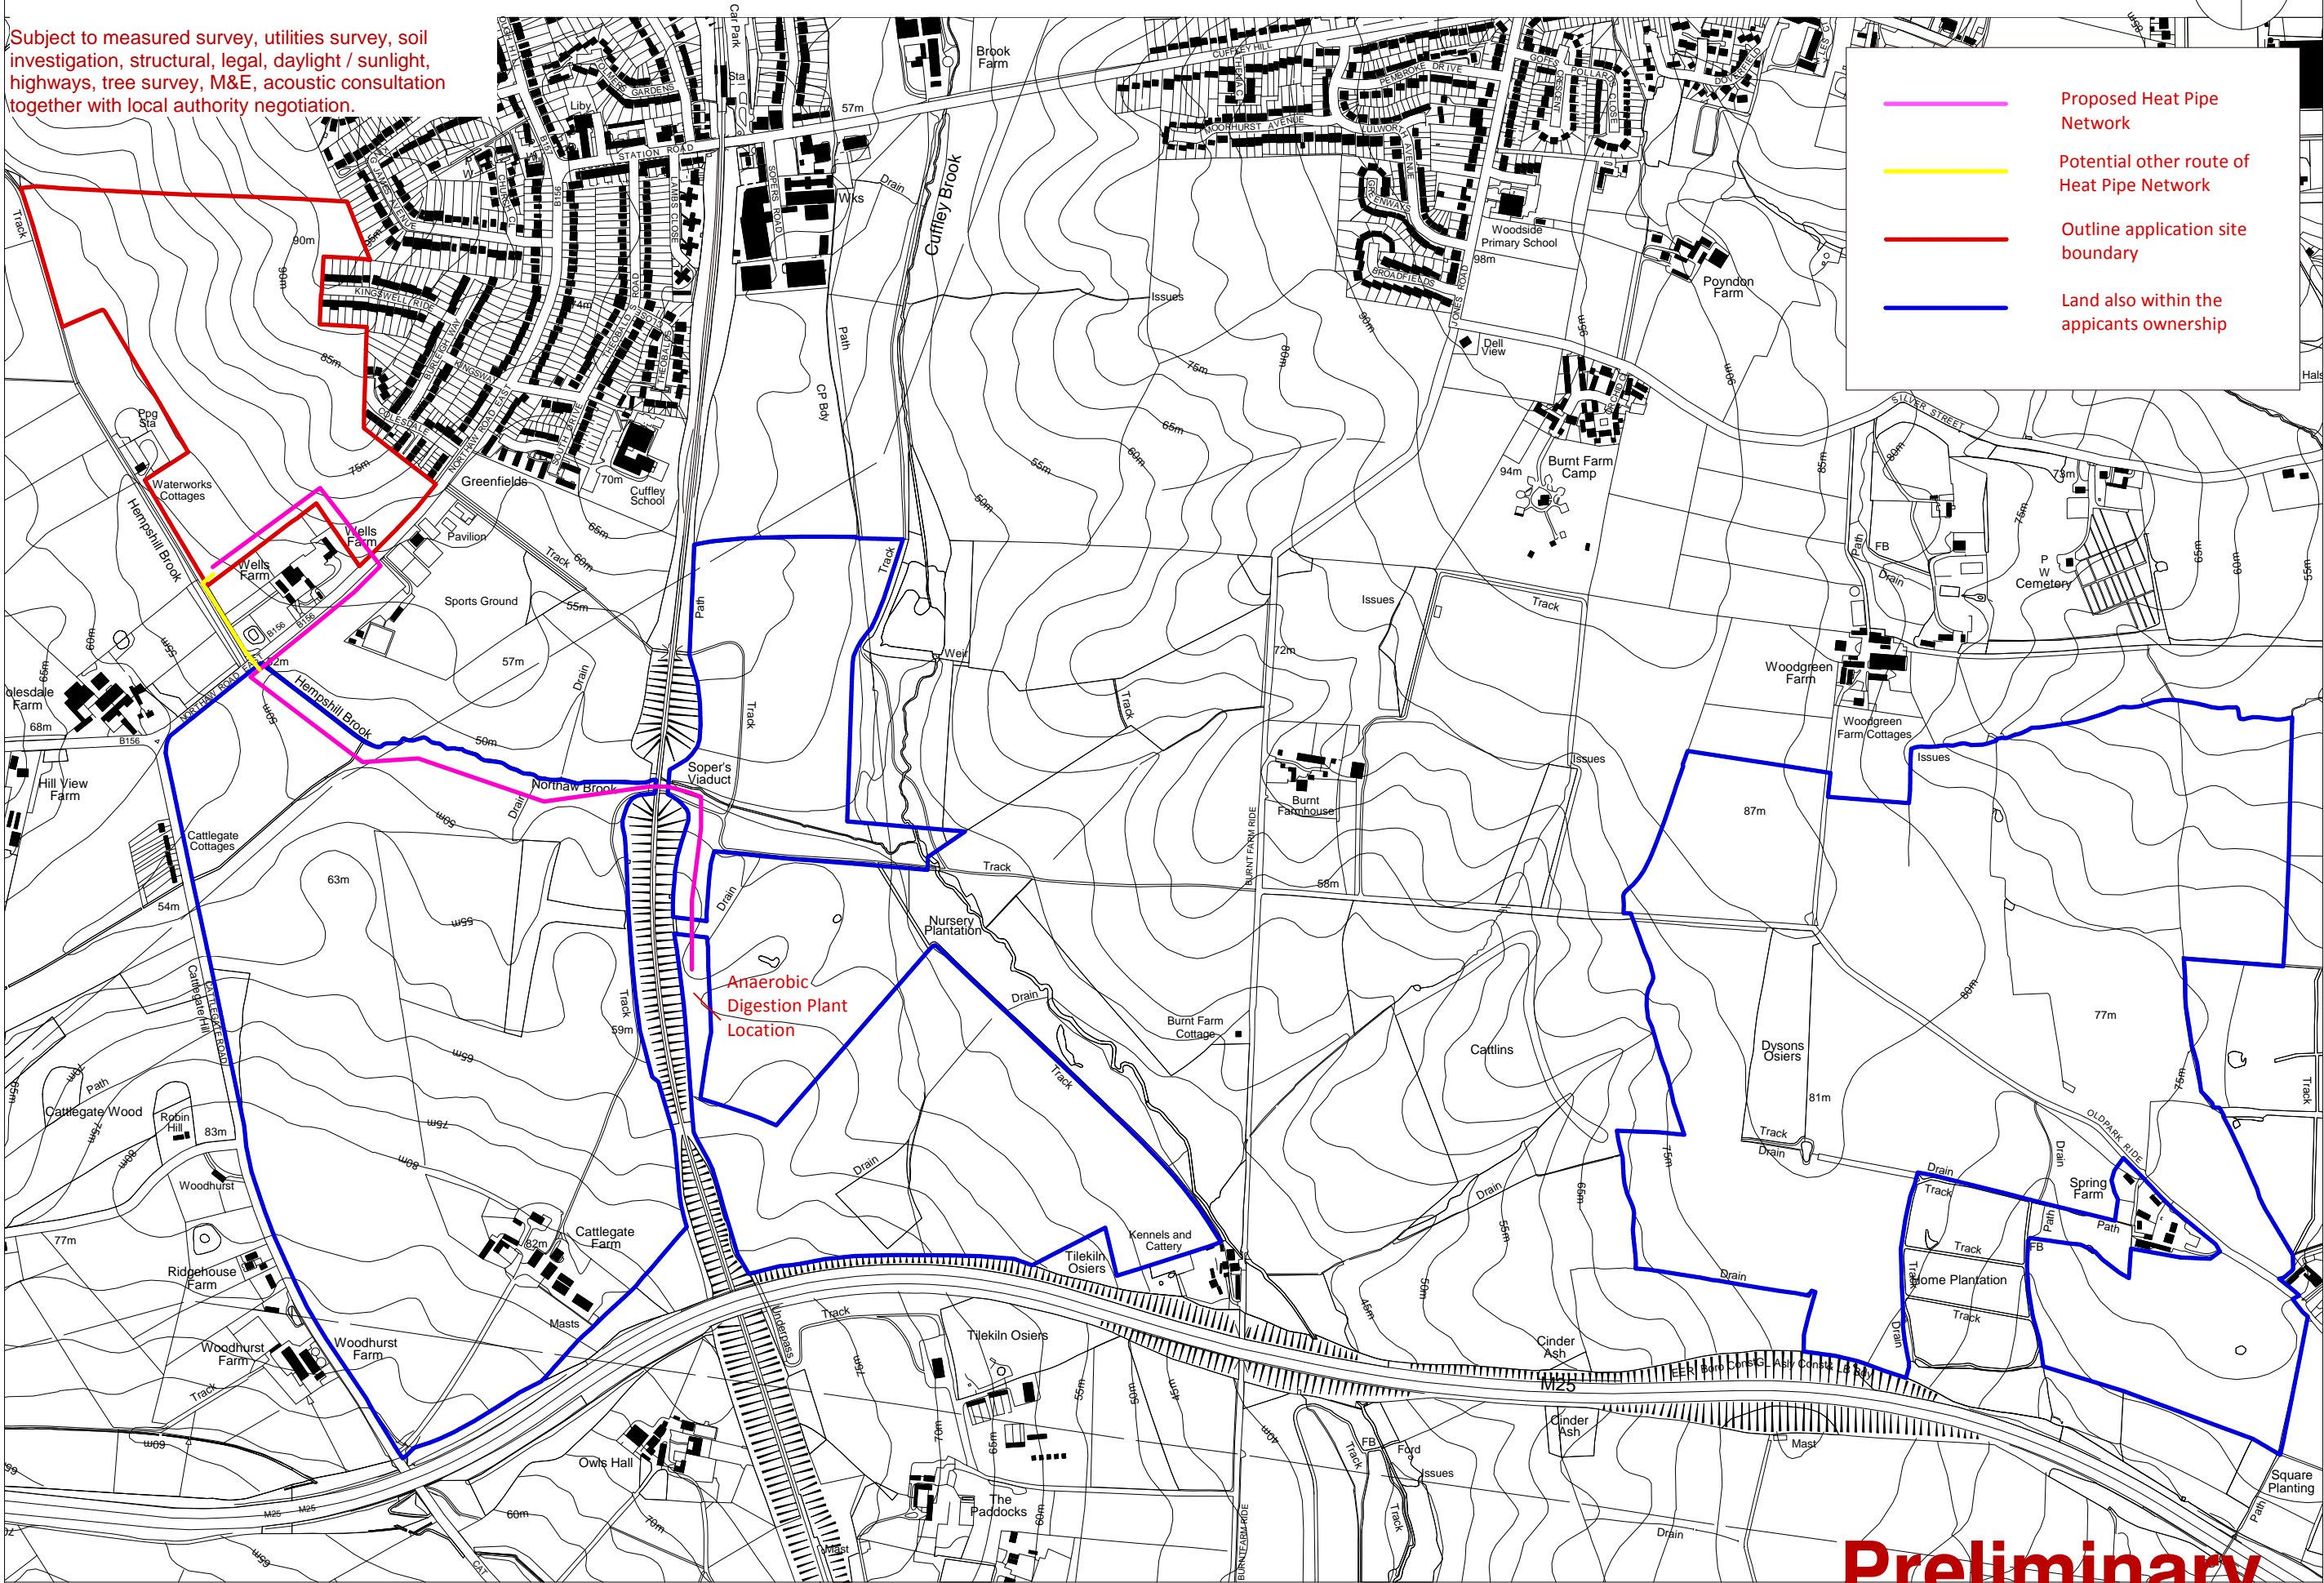

	Proposed Heat Pipe Network
	Potential other route of Heat Pipe Network
	Outline application site boundary
	Land also within the applicants ownership

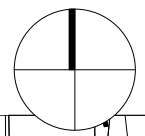

Revisions:
00 21 February 14

Land at Northaw East Road, Cuffley

1967-D1100-rev00
Scale: 1:5000 @ A1
Scale: 1:10000 @ A3
Date: 21 February 14

Location Plan

Preliminary