
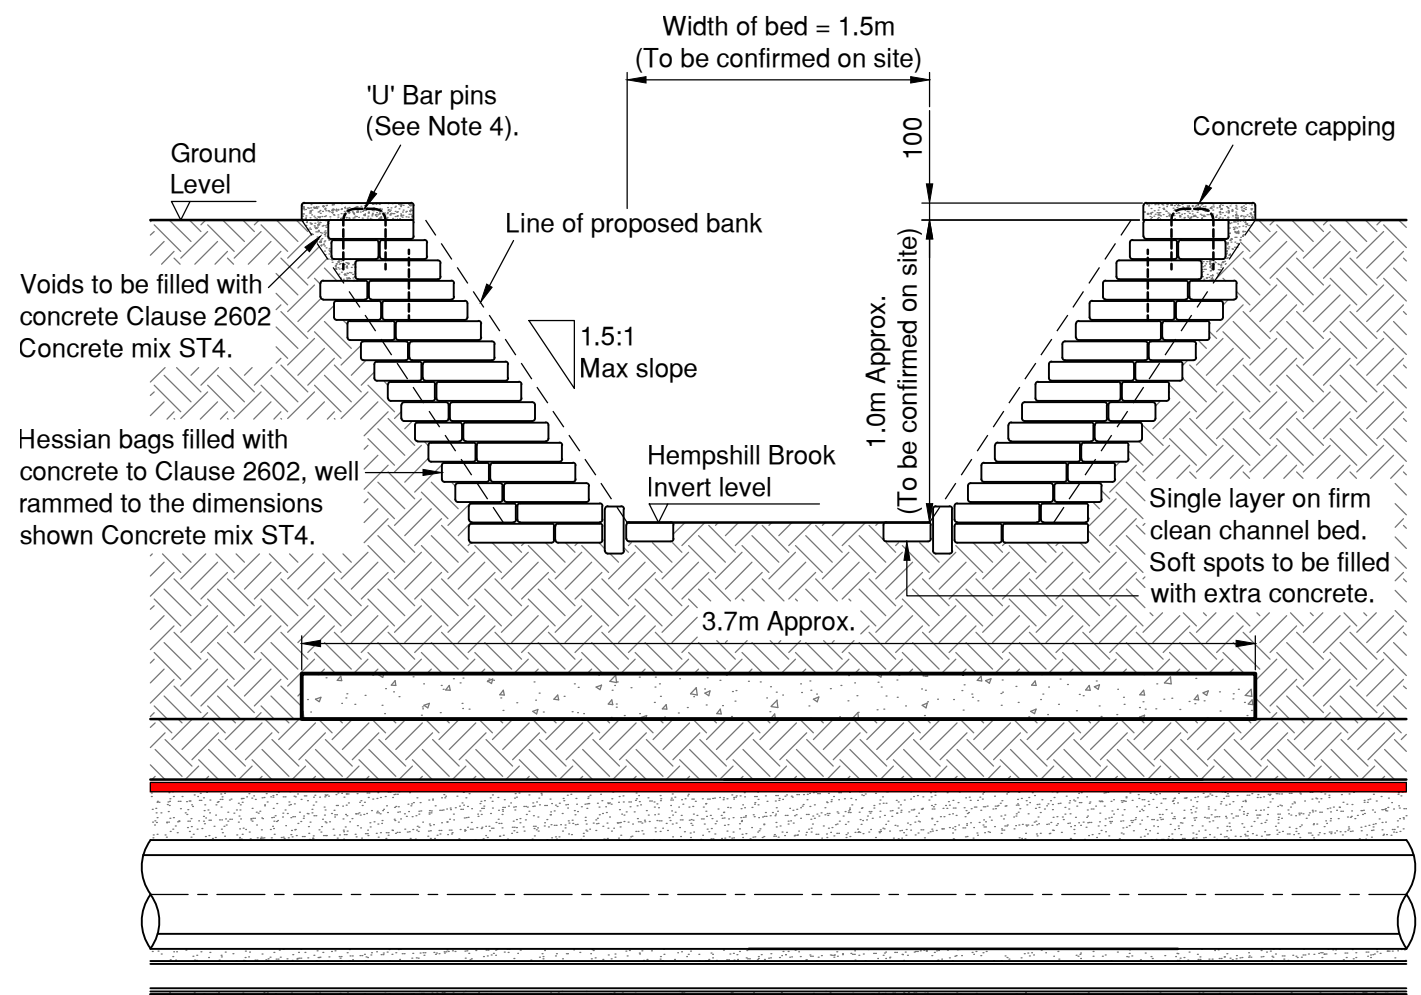


- NOTES**
- All dimensions are in millimeters.
  - Completed bagwork to be wetted to ensure bonding.
  - Where the headwall is at the head of a ditch the invert bagwork shall extend 4 bag widths.
  - Alternate courses of bagwork shall be pinned with 12mm dia high yield steel 'U' bars, 450mm long, 200mm wide.
  - All buried concrete to be suitable for Design Sulphate Class DS1 and ACEC Class AC-2z.

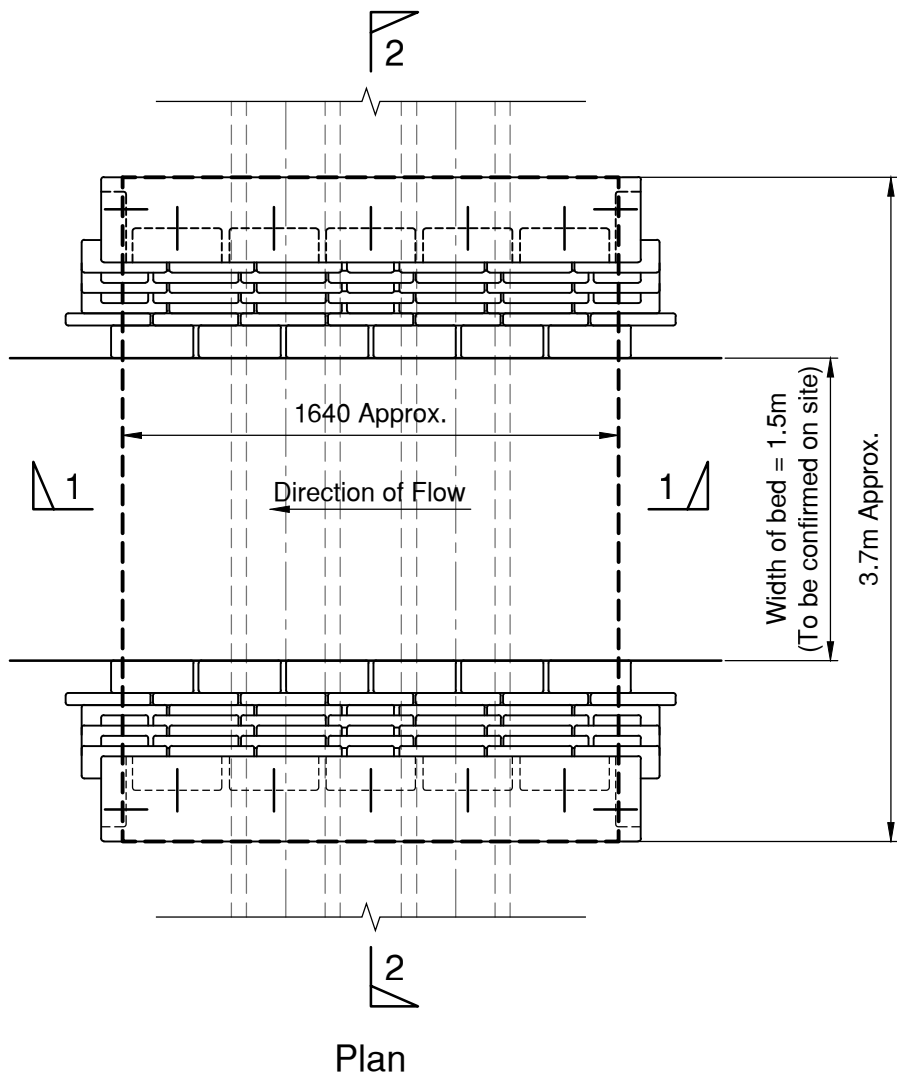

Rev.	Date	Details	By	Chkd

Client:-

**metropolis** pd as green

Site:-  
**LAND AT NORTHAW ROAD EAST, CUFFLEY, HERTS**

Drawing Title:-  
**WATERCOURSE CROSSING DETAIL (HEMPSHILL BROOK)**

Date: December 2014	Scales: Not to Scale at A3
Drawn: AC	Checked: KMR

Drawing No. **MET/E4114/209**

**Rogers Cory Partnership**  
Civil, Structural and Architectural Consultants

the old school old school road  
hook hampshire rg27 9nj  
t 01256 769269 e mail@rcpconsultants.co.uk  
f 01256 763048 w rcpconsultants.co.uk