
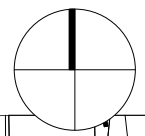


**Note:**

This is a preliminary design study based on the level of information available.

Subject to measured survey, utilities survey, soil investigation, structural, legal, daylight / sunlight, highways, tree survey, M&E, acoustic consultation together with local authority negotiation.

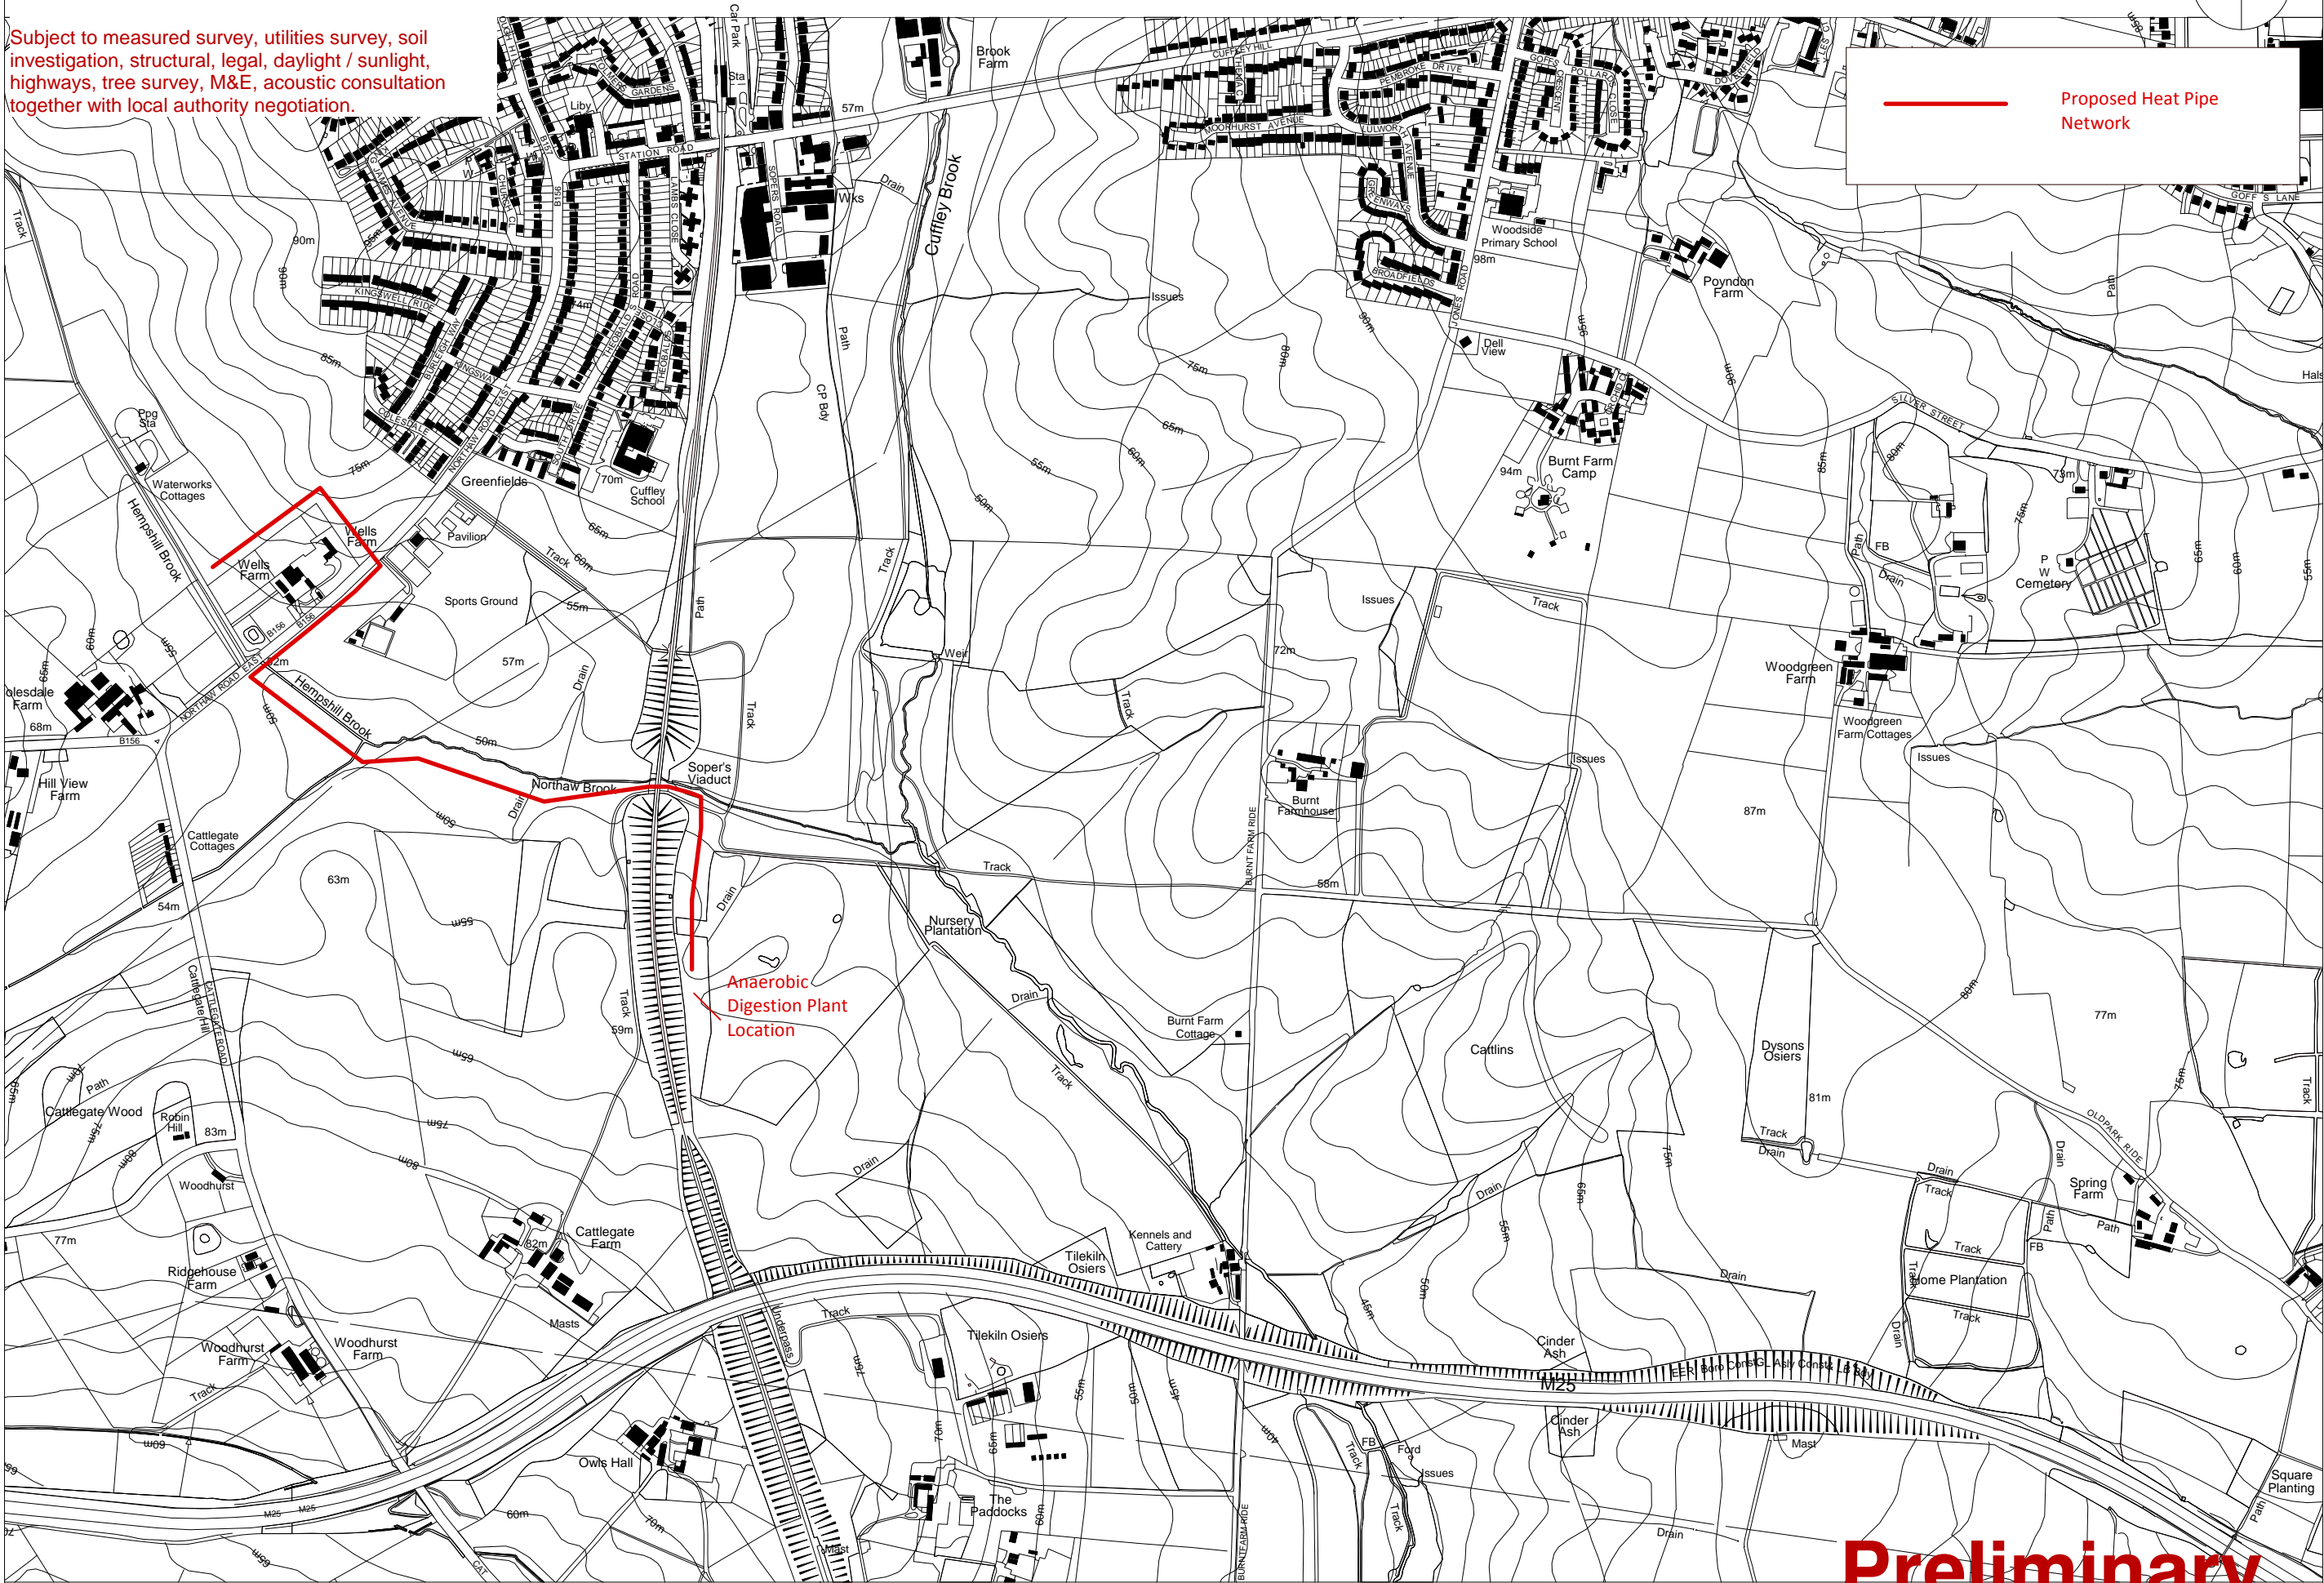

Proposed Heat Pipe Network

Revisions:  
00 19 September 14

Land at Northaw East Road, Cuffley

1967-D6102-rev00  
Scale: 1:5000 @ A1  
Scale: 1:10000 @ A3  
Date: 19 September 14

Location Plan

**Preliminary**