
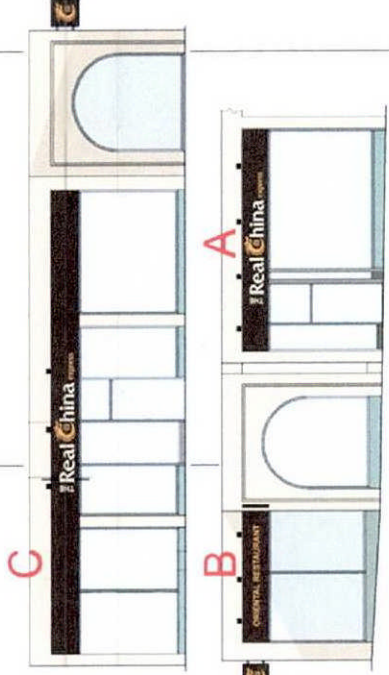


Thames House
Ashford Road
Middlesex
TW15 1XG
Tel: 01784 251 528
Fax: 0845 280 1452

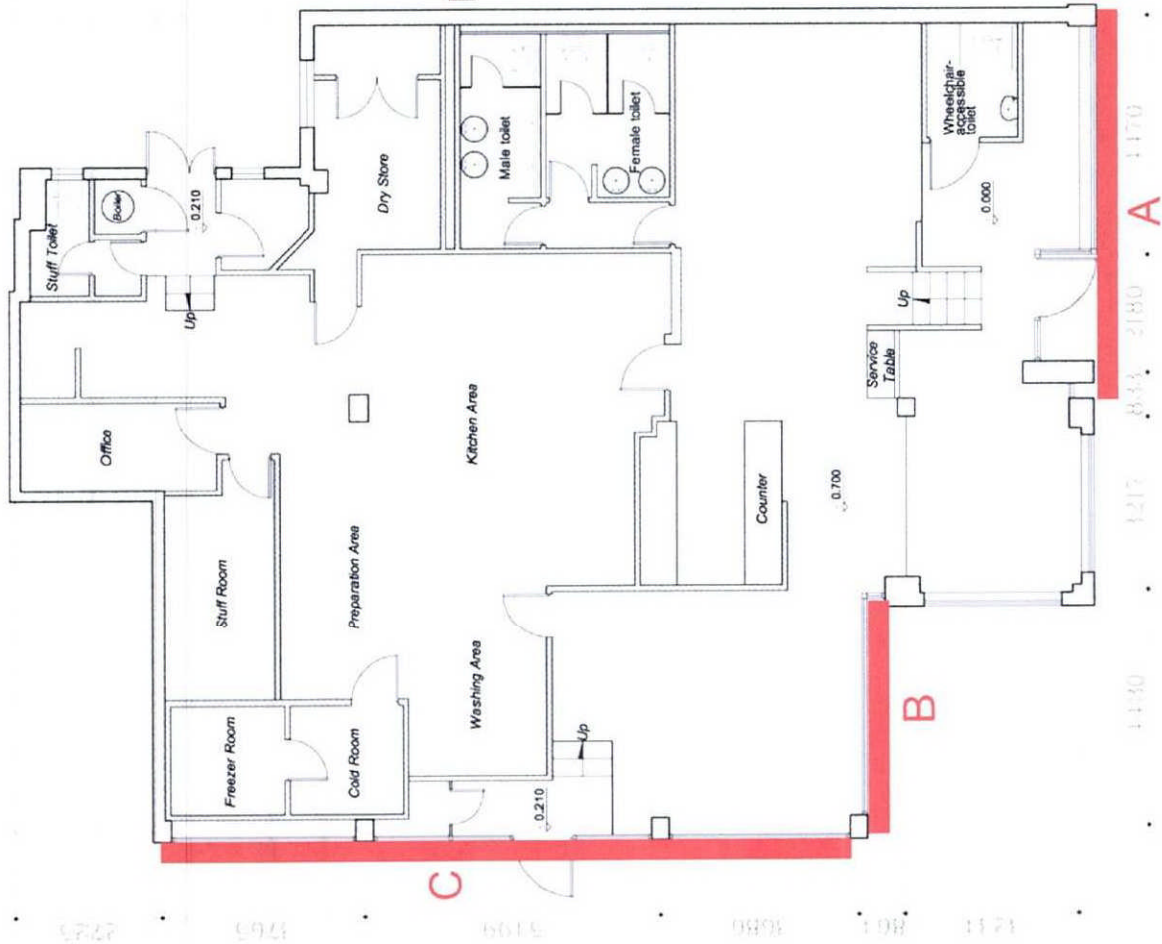

SIGN LOCATION

20 AUG 2012

2012/1913

TITLE Restaurant
CLIENT The Real China
PROJECT ADDRESS 1 Howardsgate,
Weylyn Garden City, ALB. BAL
DRAWING NUMBER P-01
ISSUE&DATE
SCALE 1:100
DRAWING BY Topi. 100

The Ground Floor Existing

..... DMAX (UK) LTD