


The Shopfront Existing (01)

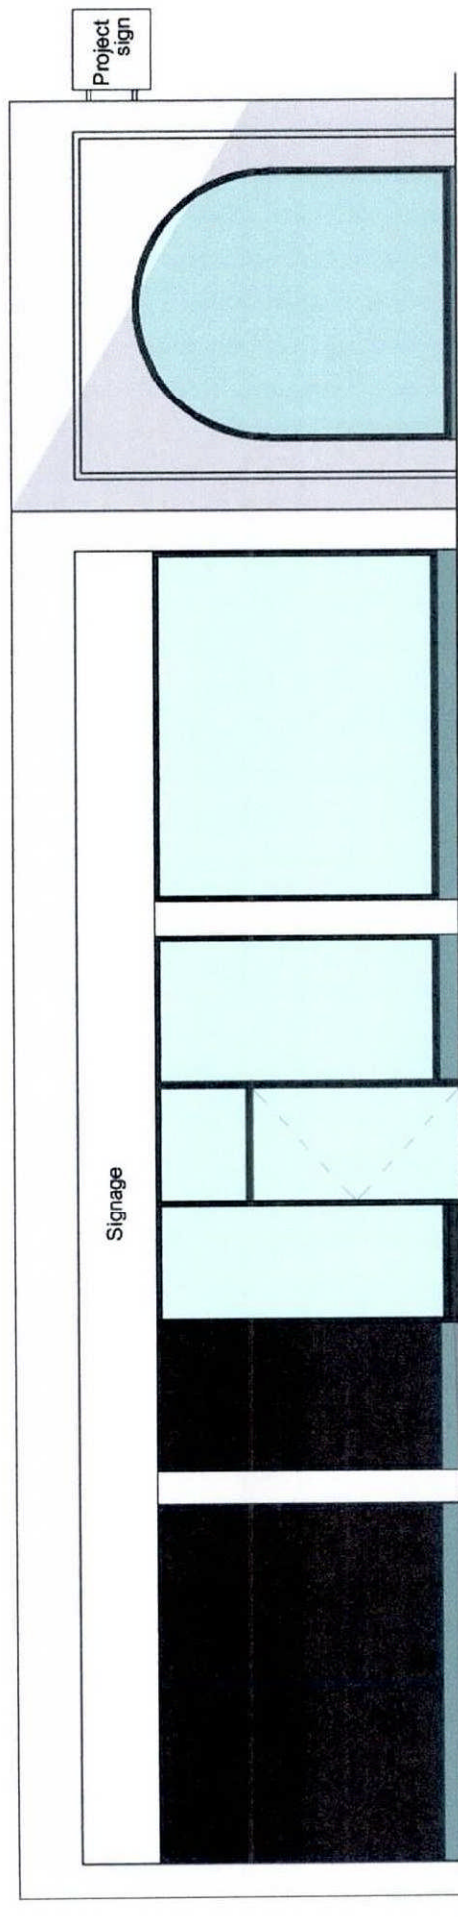

The Shopfront Existing (02)

20 AUG 2012  
2012/1913

TITLE Restaurant  
 CLIENT The Real China  
 PROJECT ADDRESS 1 Howardsgate,  
 Welwyn Garden City, AL8 6AL  
 DRAWING NUMBER E-0-01  
 ISSUE & DATE 1:75  
 SCALE York, York  
 DRAWING BY

Thames House  
 Ashford Road  
 Ashford  
 Middlesex  
 TW15 1XB  
 Tel: 01784 251 528  
 Fax: 0845 280 1452

