


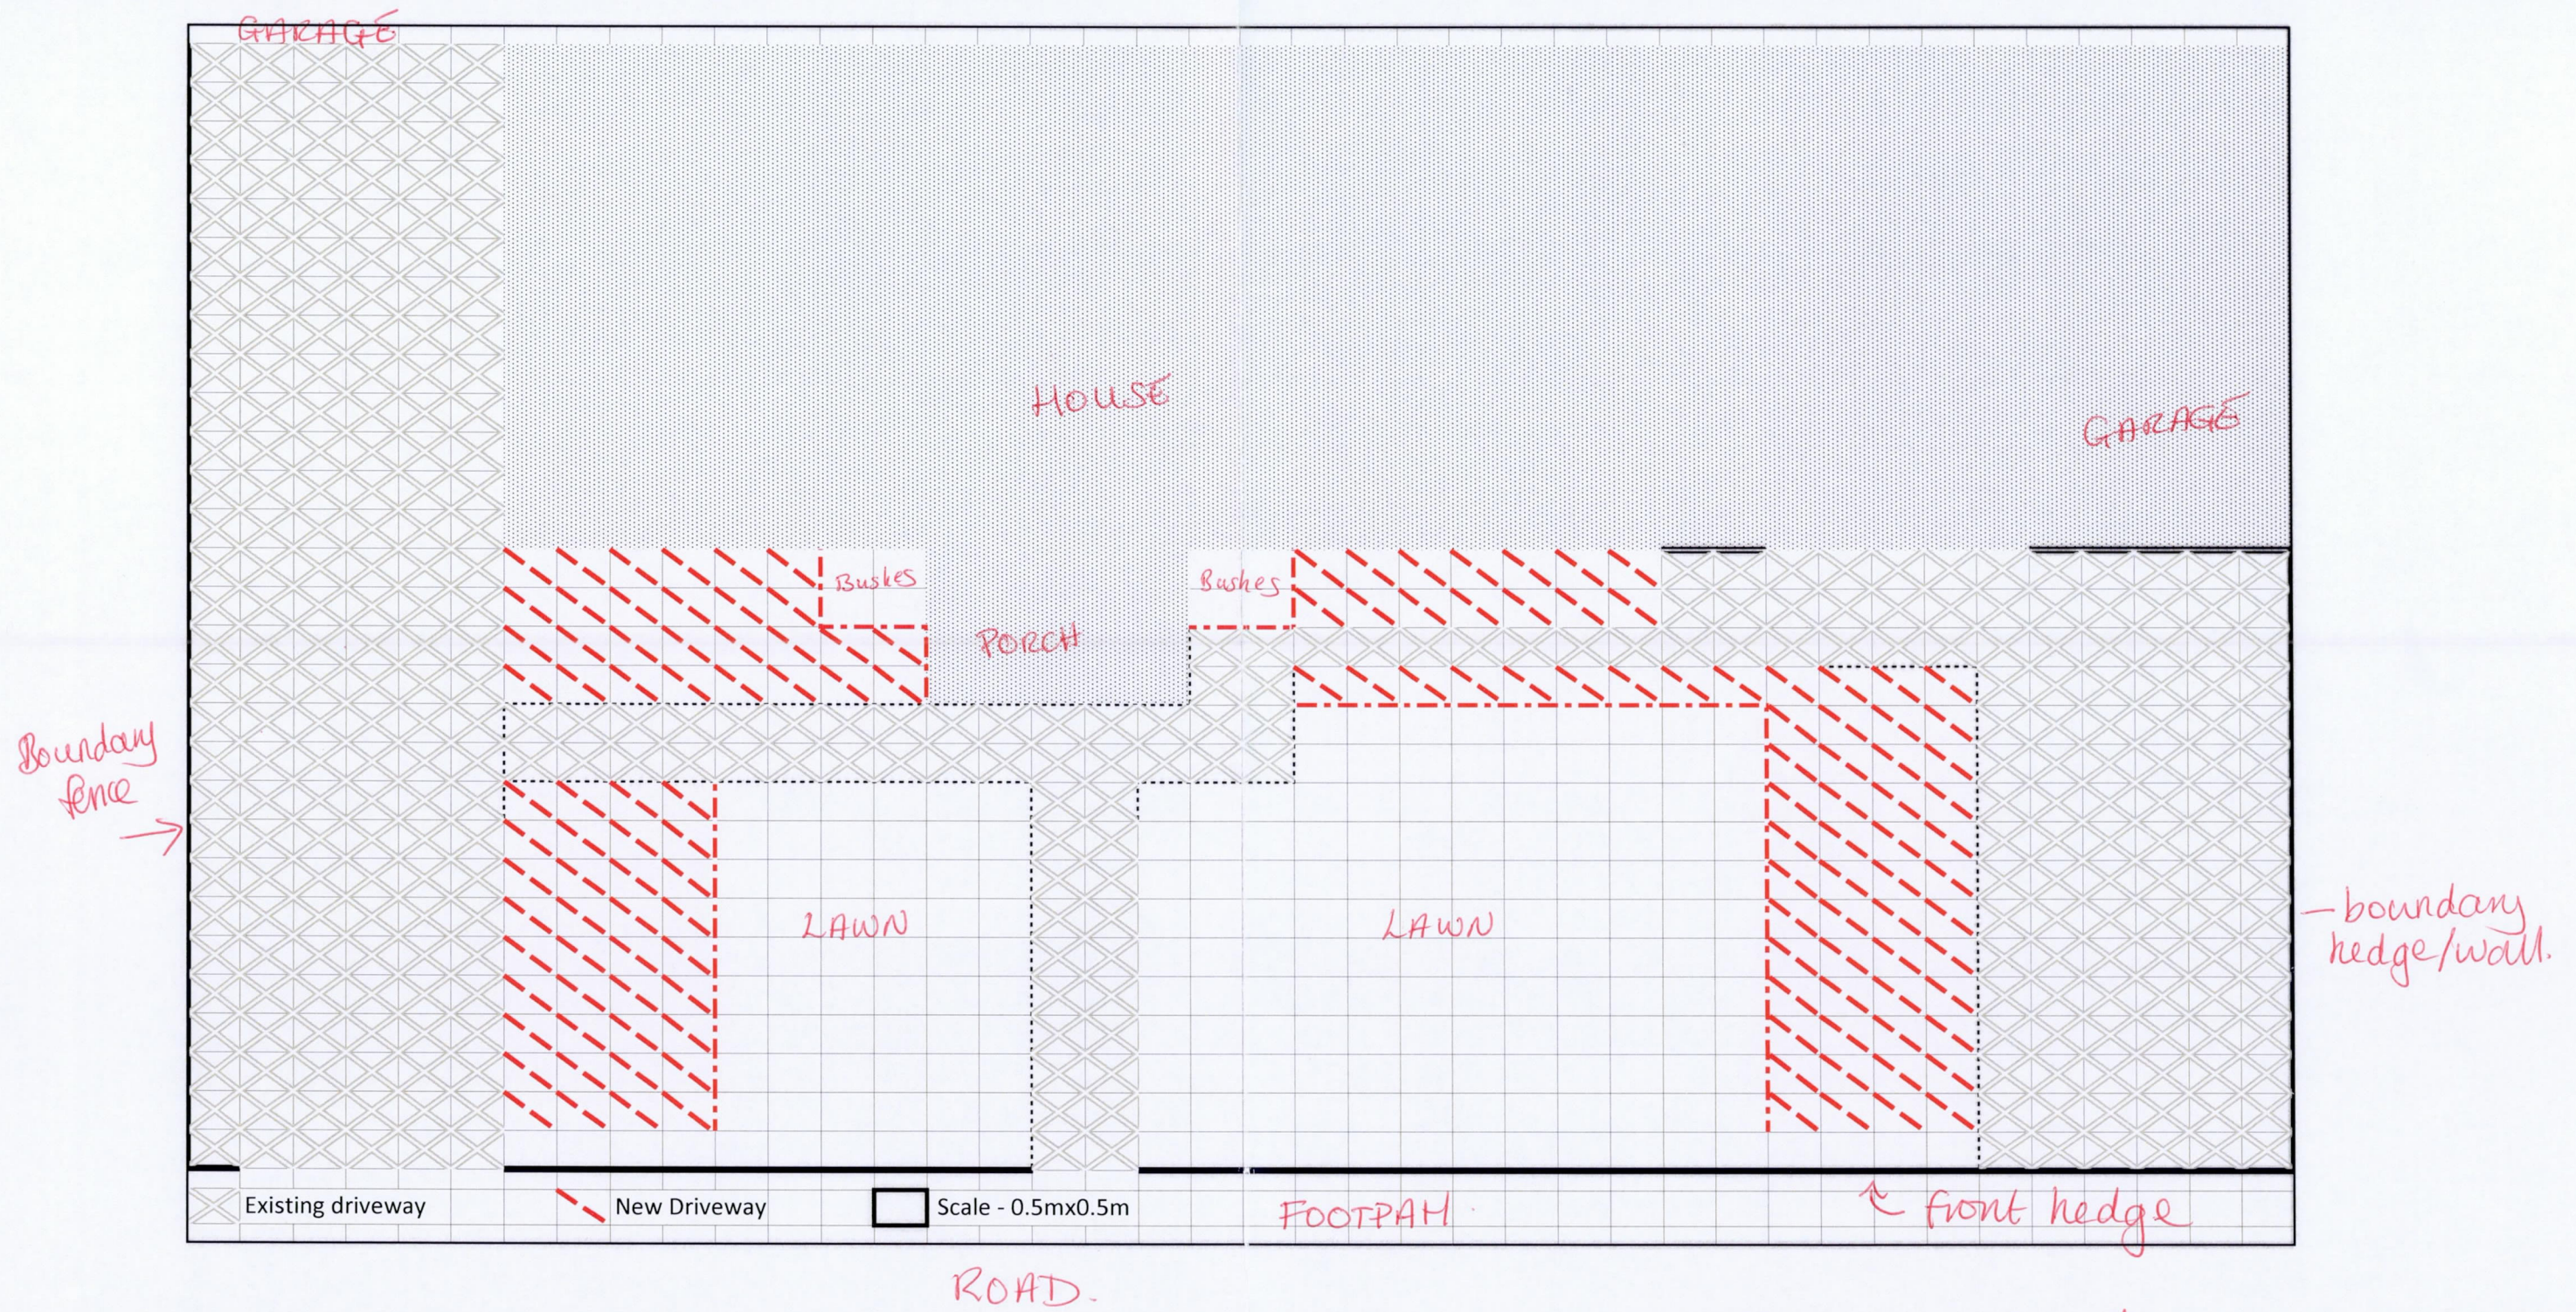

5 Sherrardspark Rd
 WGC
 ALS TJW
 Proposed ~~new~~ extended driveway
 Front elevation.
 31.7.15.