


Proposed Fascia Sign

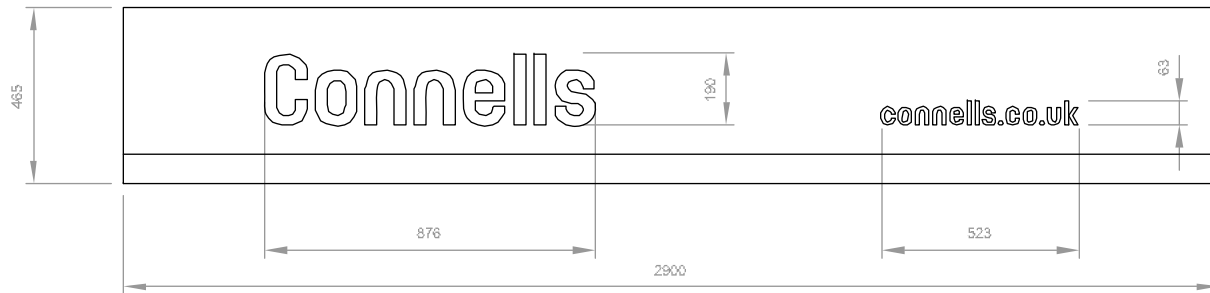

2900mm x 465mm




CONSTRUCTION


Powder coated, folded aluminium tray, with fret cut 'Connells' backed up with Opal acrylic, website and bottom strip to be face applied vinyl. Main colour RAL3000, bottom strip RAL3011.

ONLY "Connells" is internally illuminated with white LEDs.

Projecting Sign

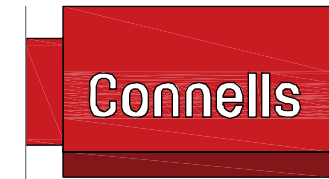


Panel Size 700mm x 450mm

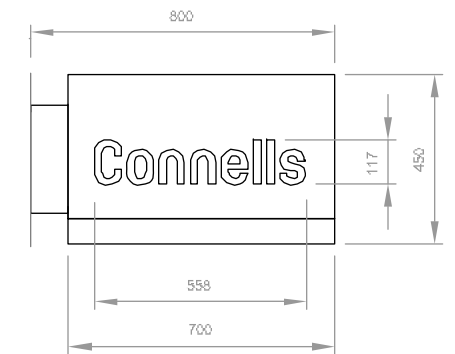


Fascia Signage Section

Scale 1:10

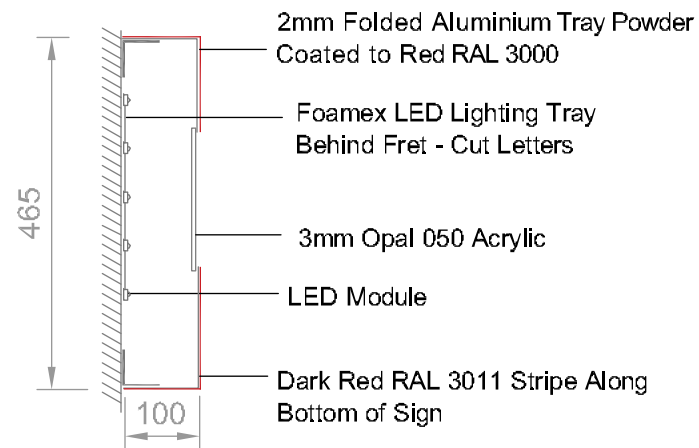

Projecting Sign Section

Scale 1:10

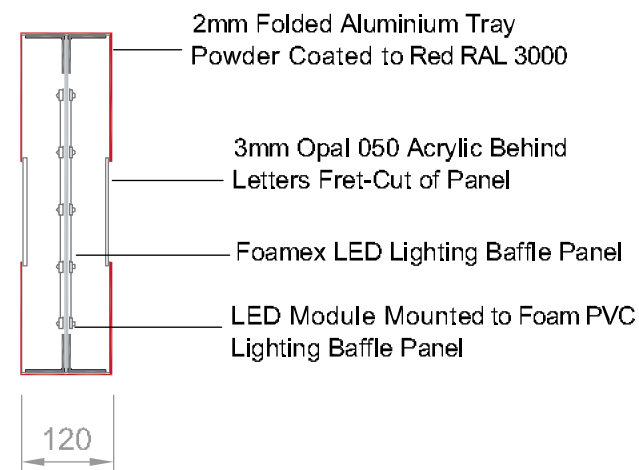

Rev: 02 - Fascia length reduced

Rev: 01 - Projecting sign size reduced

Connells

Title:
Fascia Signage Details

Project address:
38 Wigmore North,
Welwyn Garden City

Scale: 1:20 @ A3	Job No:	Drg No: 0184-142-02	
Date: 06.07.2015	Drawn by: ASK	Checked by: EB	Rev no: 02