




View from Road 1:10

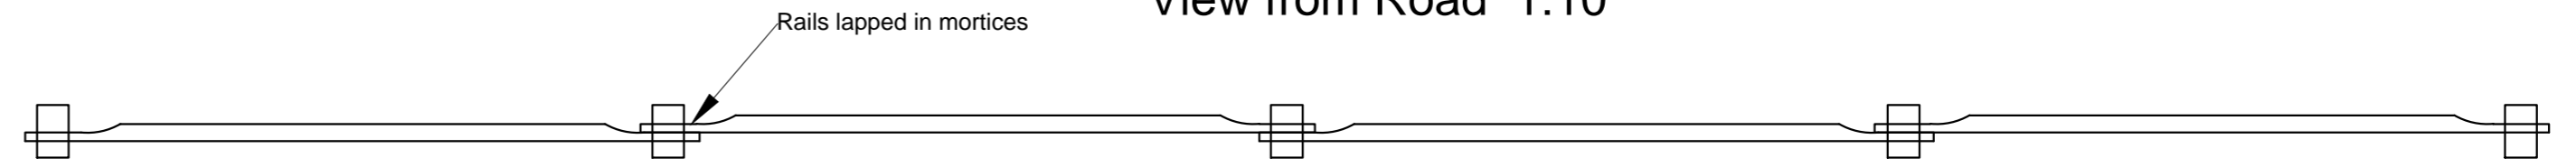

Plan 1:10

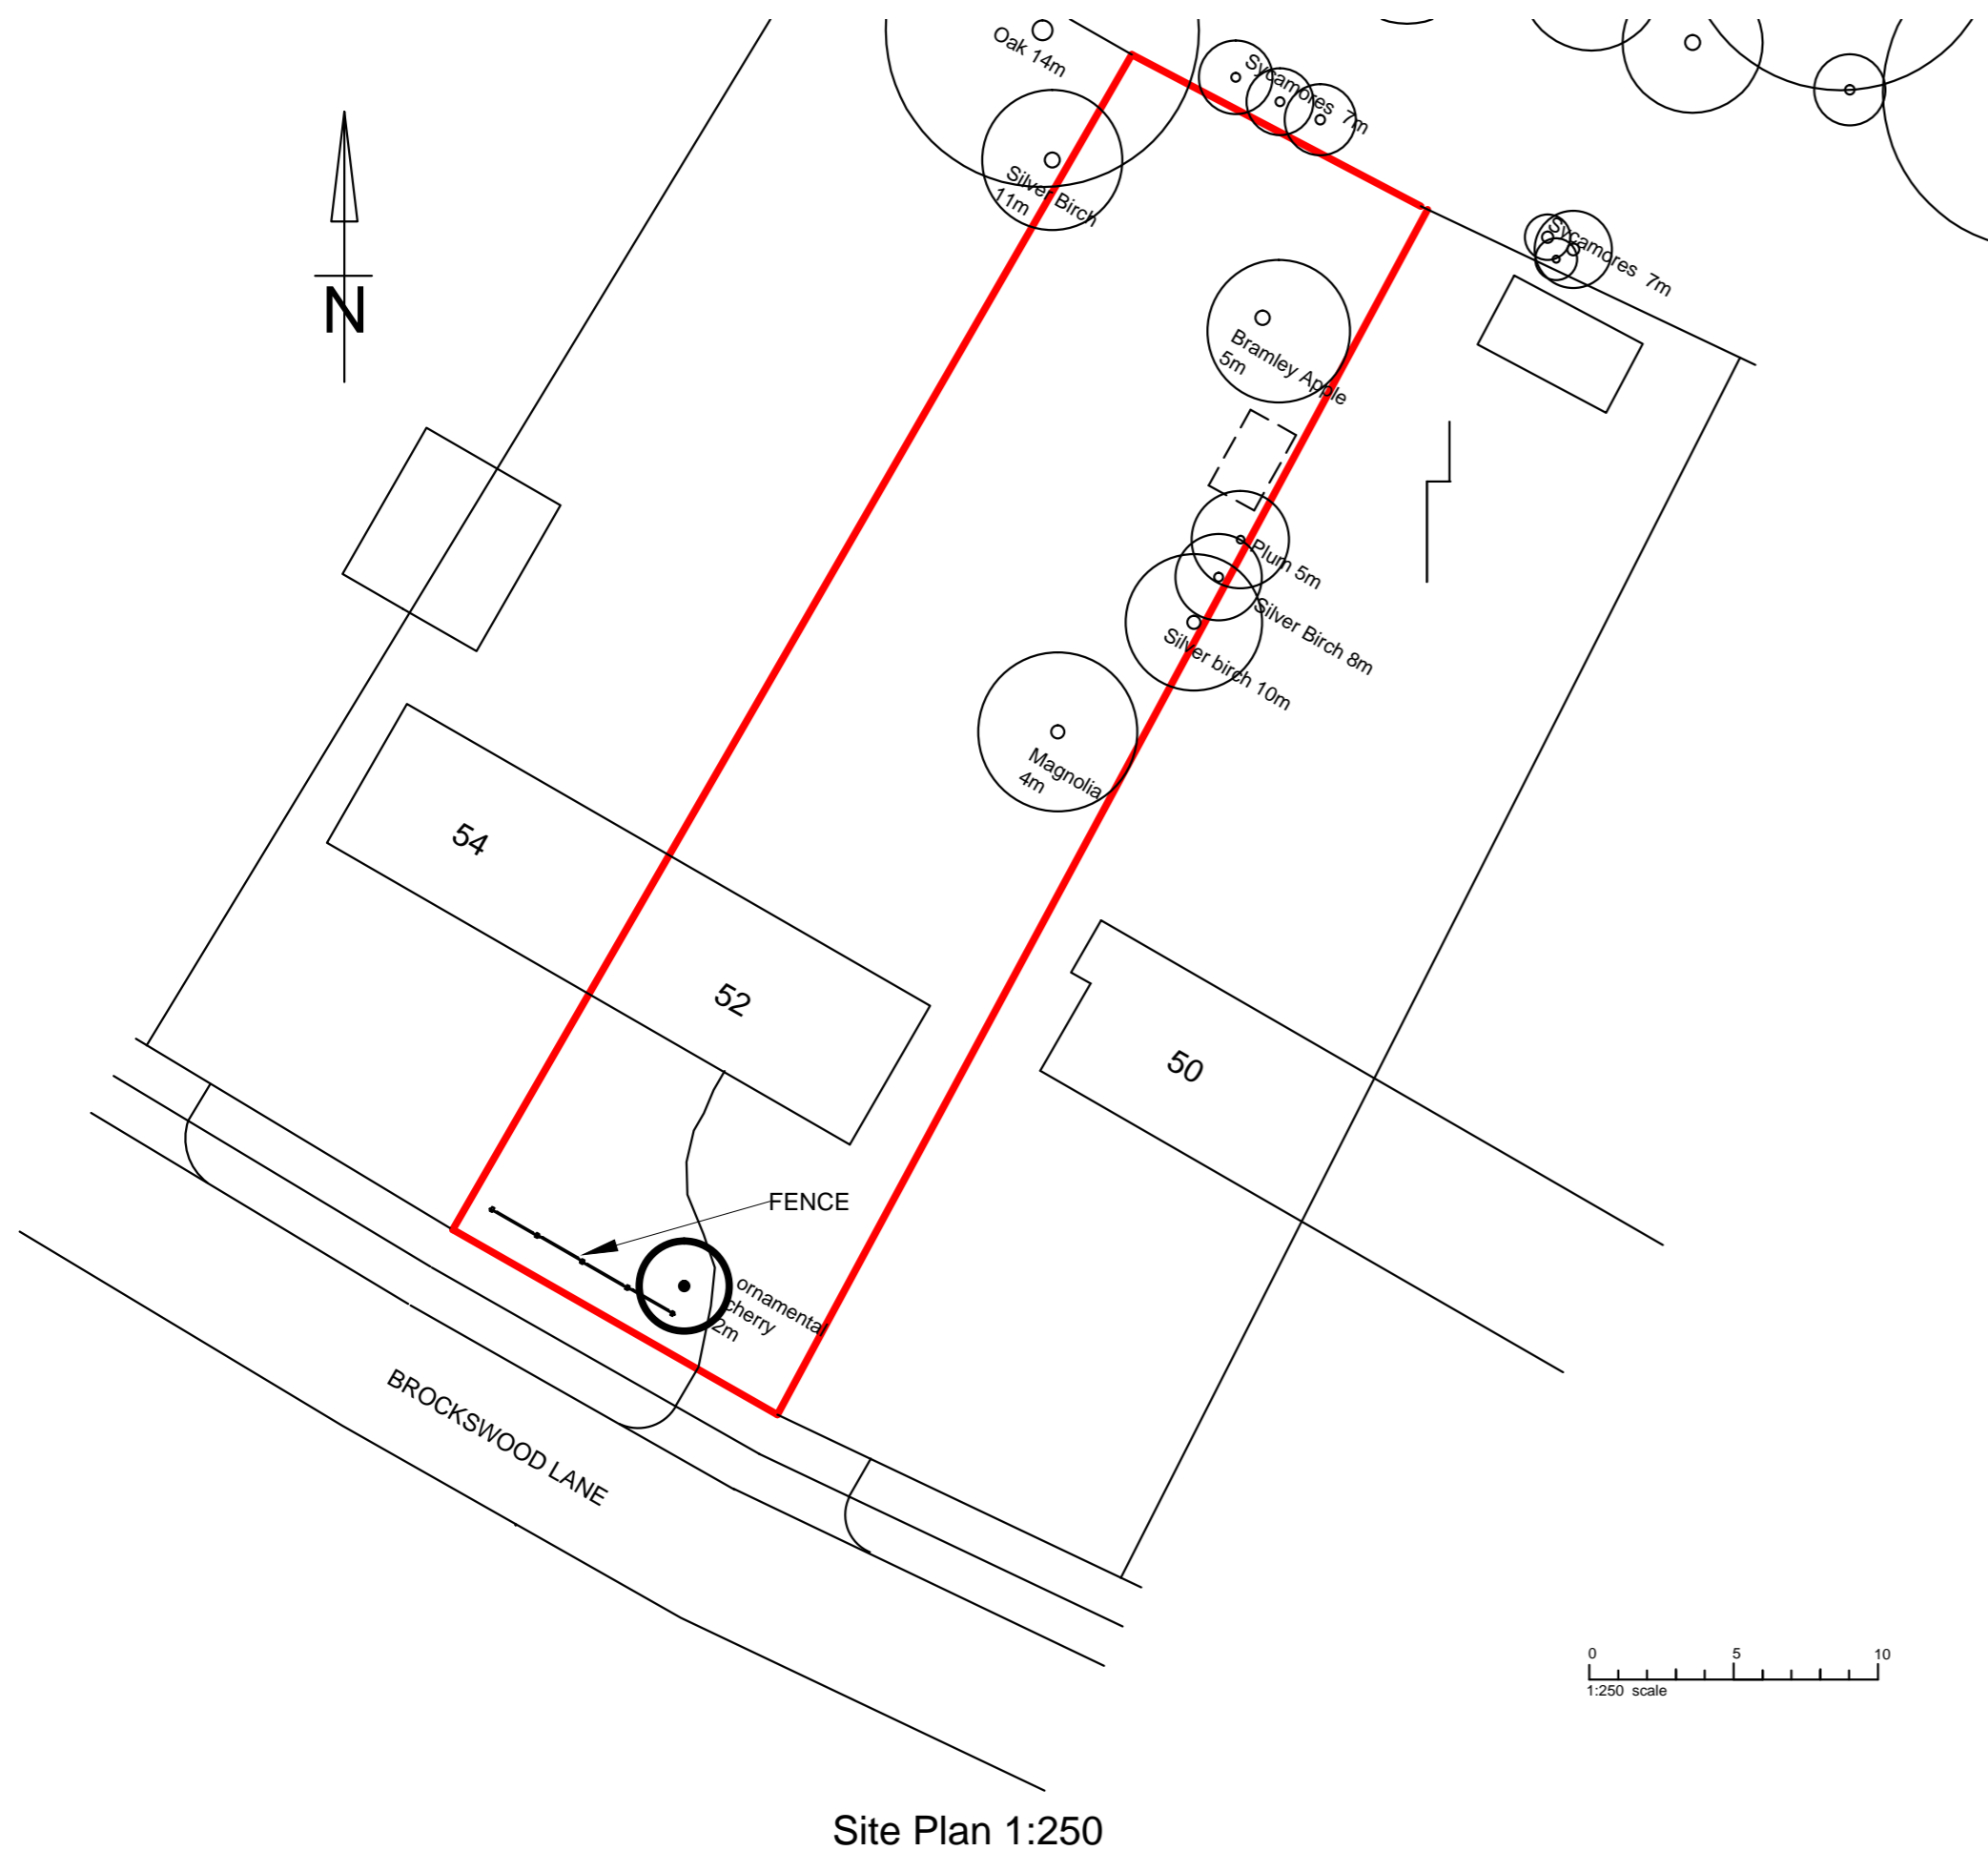

Site Plan 1:250

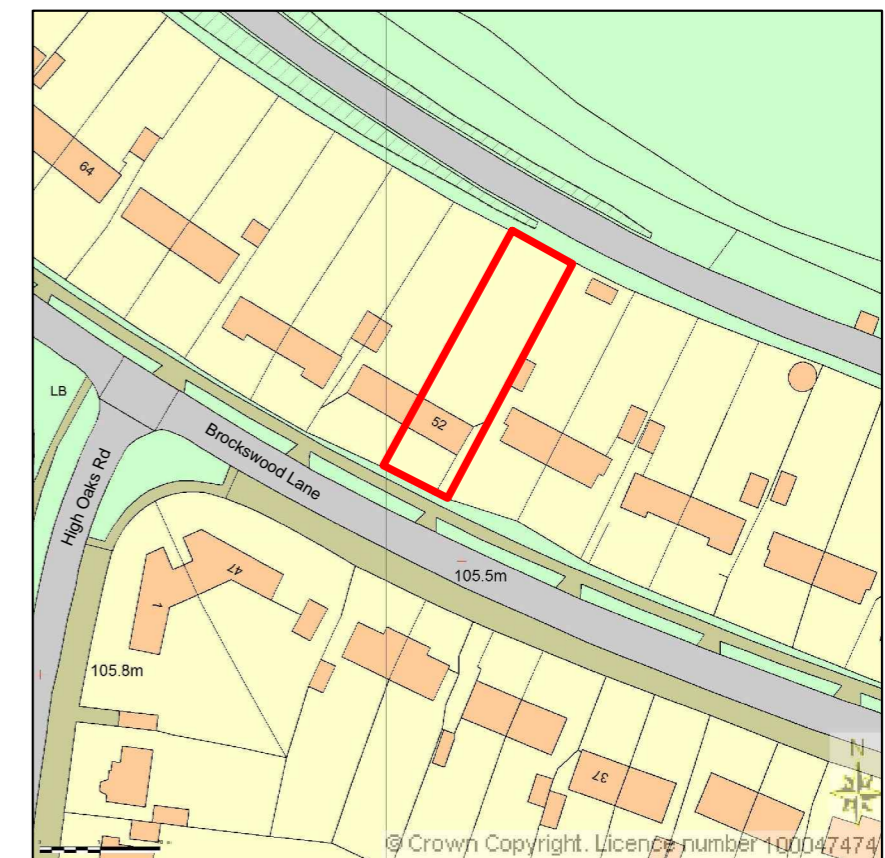

Location plan 1:1250

PETER WESTON C.Eng.M.I.Struct.E.
STRUCTURAL ENGINEERING CONSULTANT

7 SWANGLEY'S LANE KNEBWORTH HERTS SG3 6AA
TEL. 01438 815488 FAX. 01438 815489

52 Brockwood Lane WGC

Drawn **PW**
Date **12/15**

Drwg Title

Proposed Front Garden Post & Rail
Fence

Scales
1:10 , 1:250 1:1250

Drwg No. **AS/2** Rev.

A2 DRAWING