


NO DIG DRIVEWAY CONSTRUCTION

SCALE 1:20

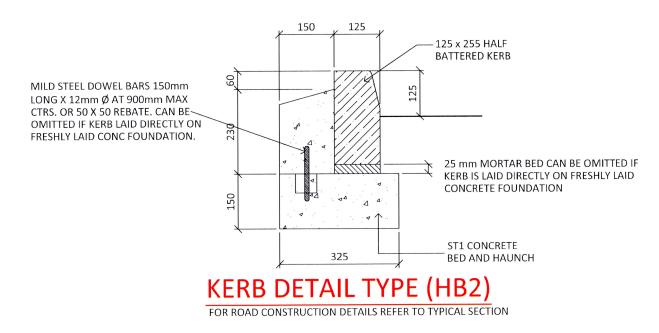

FROMET/CULENT
52-54 BRIDGE ST WELWYN G CITY
JH Consulting

ROAD & PARKING BAY CONSTRUCTION DETAILS

STATUS

CONSTRUCTION

McCourt Design

Chartered Structural Engineers

Jericune, Wood Lane, Sutton Weave Cheshire WA7 3EN T: 01928 710558 E: admin@mccourtdesign.co.uk W: mccourtdesign.co.uk



SCALE @ A31	DATE	DRW BY	CHK BY
1@20	MAY 2016	SMc	SMc
PROJECT No.	DRAWING No.		REVISION
16063	0.3		