


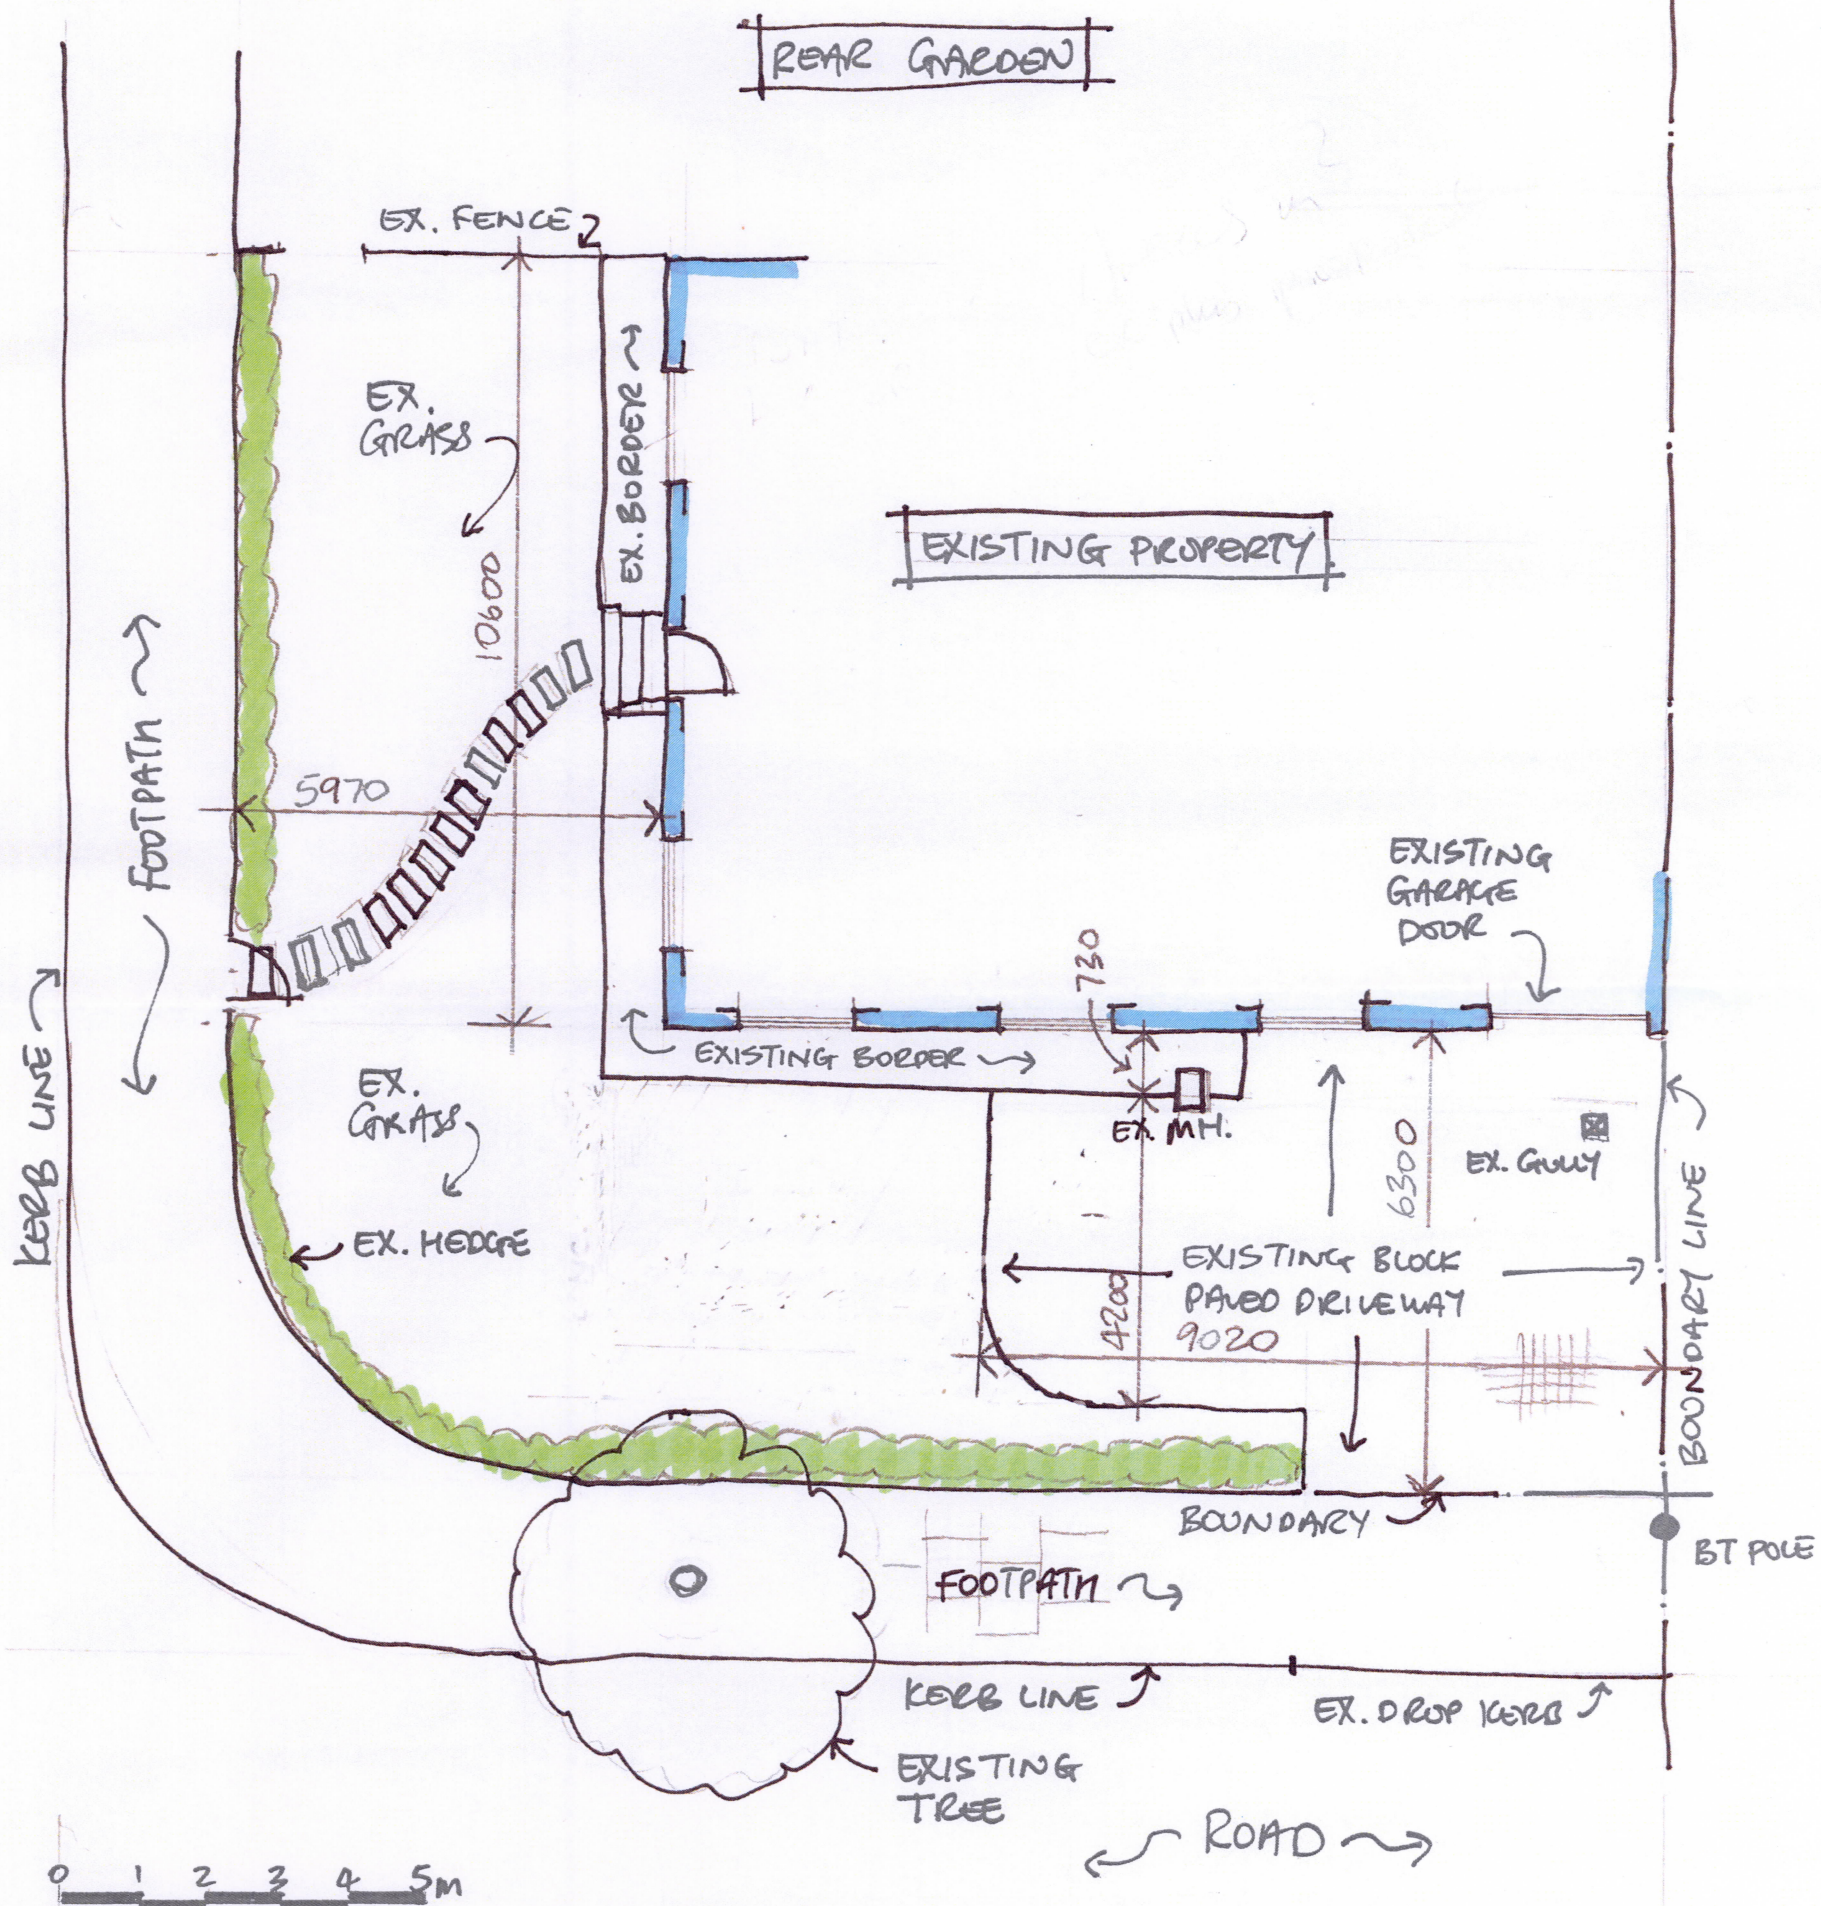

EXISTING:
 TOTAL AREA: 154m²
 SOFT AREA: 104m²
 HARD AREA: 50m²

PROPOSED DRIVEWAY EXTENSION
 35 SHERRARDS PARK ROAD
 WELWYN GARDEN CITY
 HERTS. SCALE 1:100 @ A3