


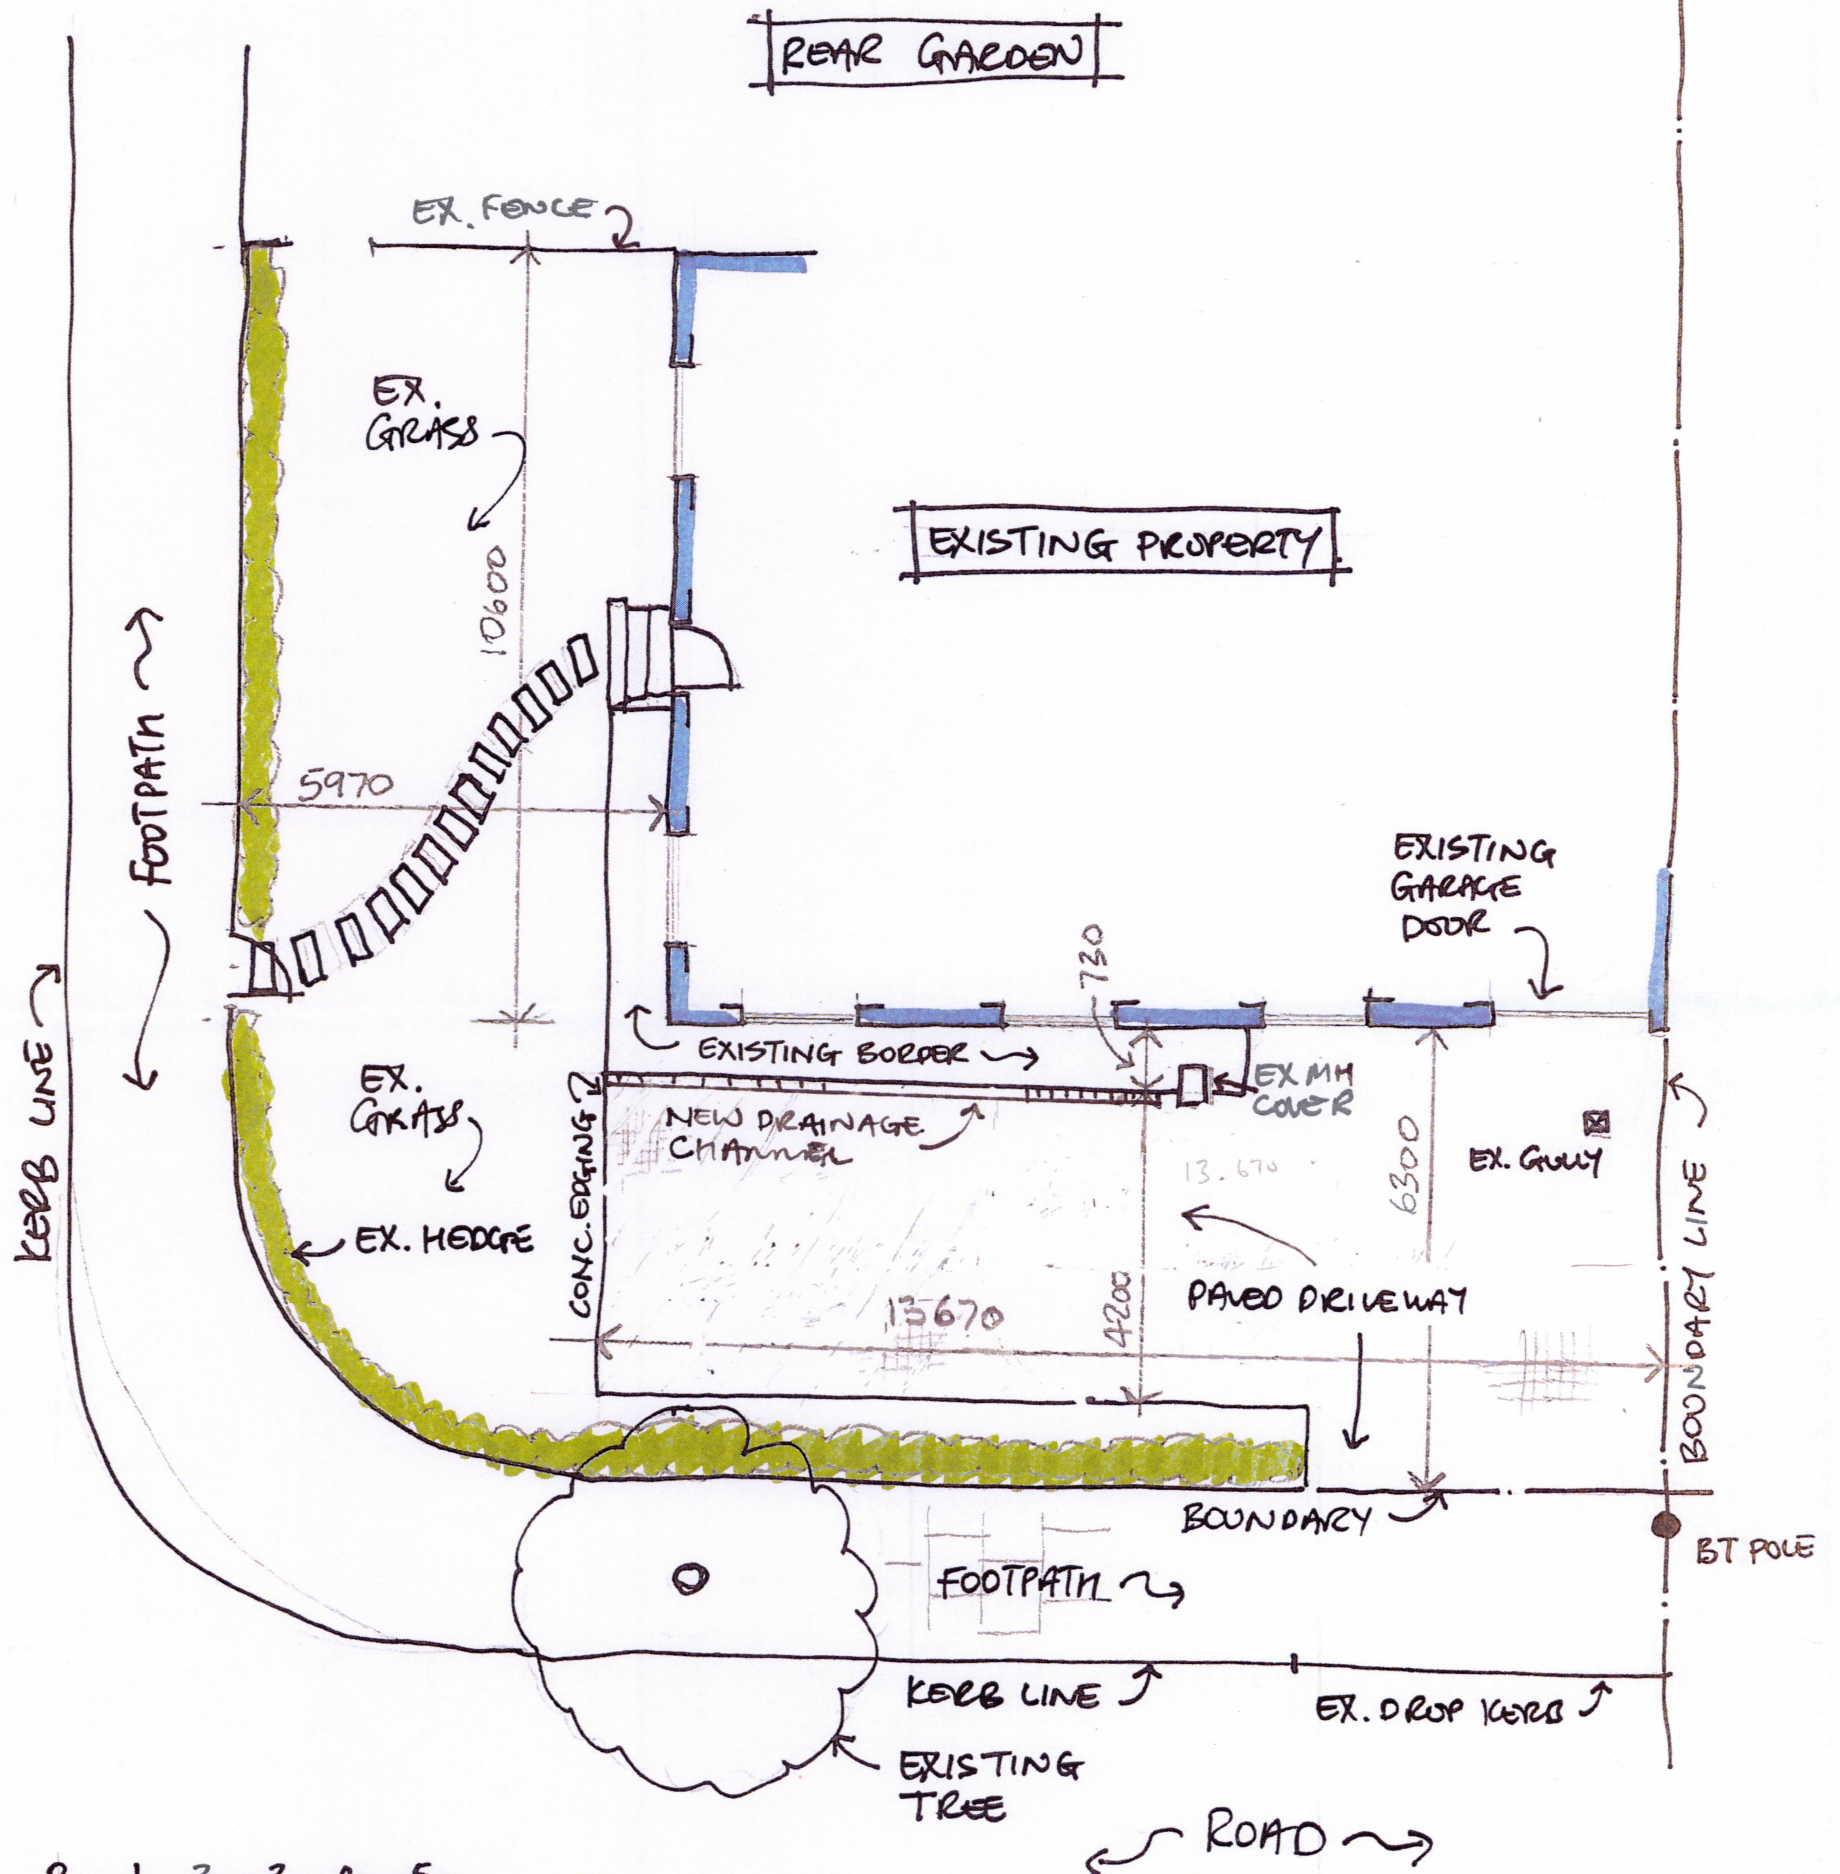

0 1 2 3 4 5m

PROPOSED:
TOTAL AREA: 154 m²
SOFT AREA: 87 m²
HARD AREA: 67 m²

PROPOSED DRIVEWAY EXTENSION
35 SHERRARDSPARK ROAD
WELWYN GARDEN CITY
HERTS.
SCALE 1:100 @ A3