

KEY

- Site Boundary
- > New surface laid to fall - arrow points up


NOTES

Old, broken, worn out tarmac shared driveway to be removed. New surface to shared driveway: Tarmac subsurface on appropriate wearing course, with a resin bonded gravel surface applied. Finish Type A

Existing gravel drive and parkway and remainder of 48 Brockswood Lane landscaping to remain as is

Brockswood Lane

Footpath

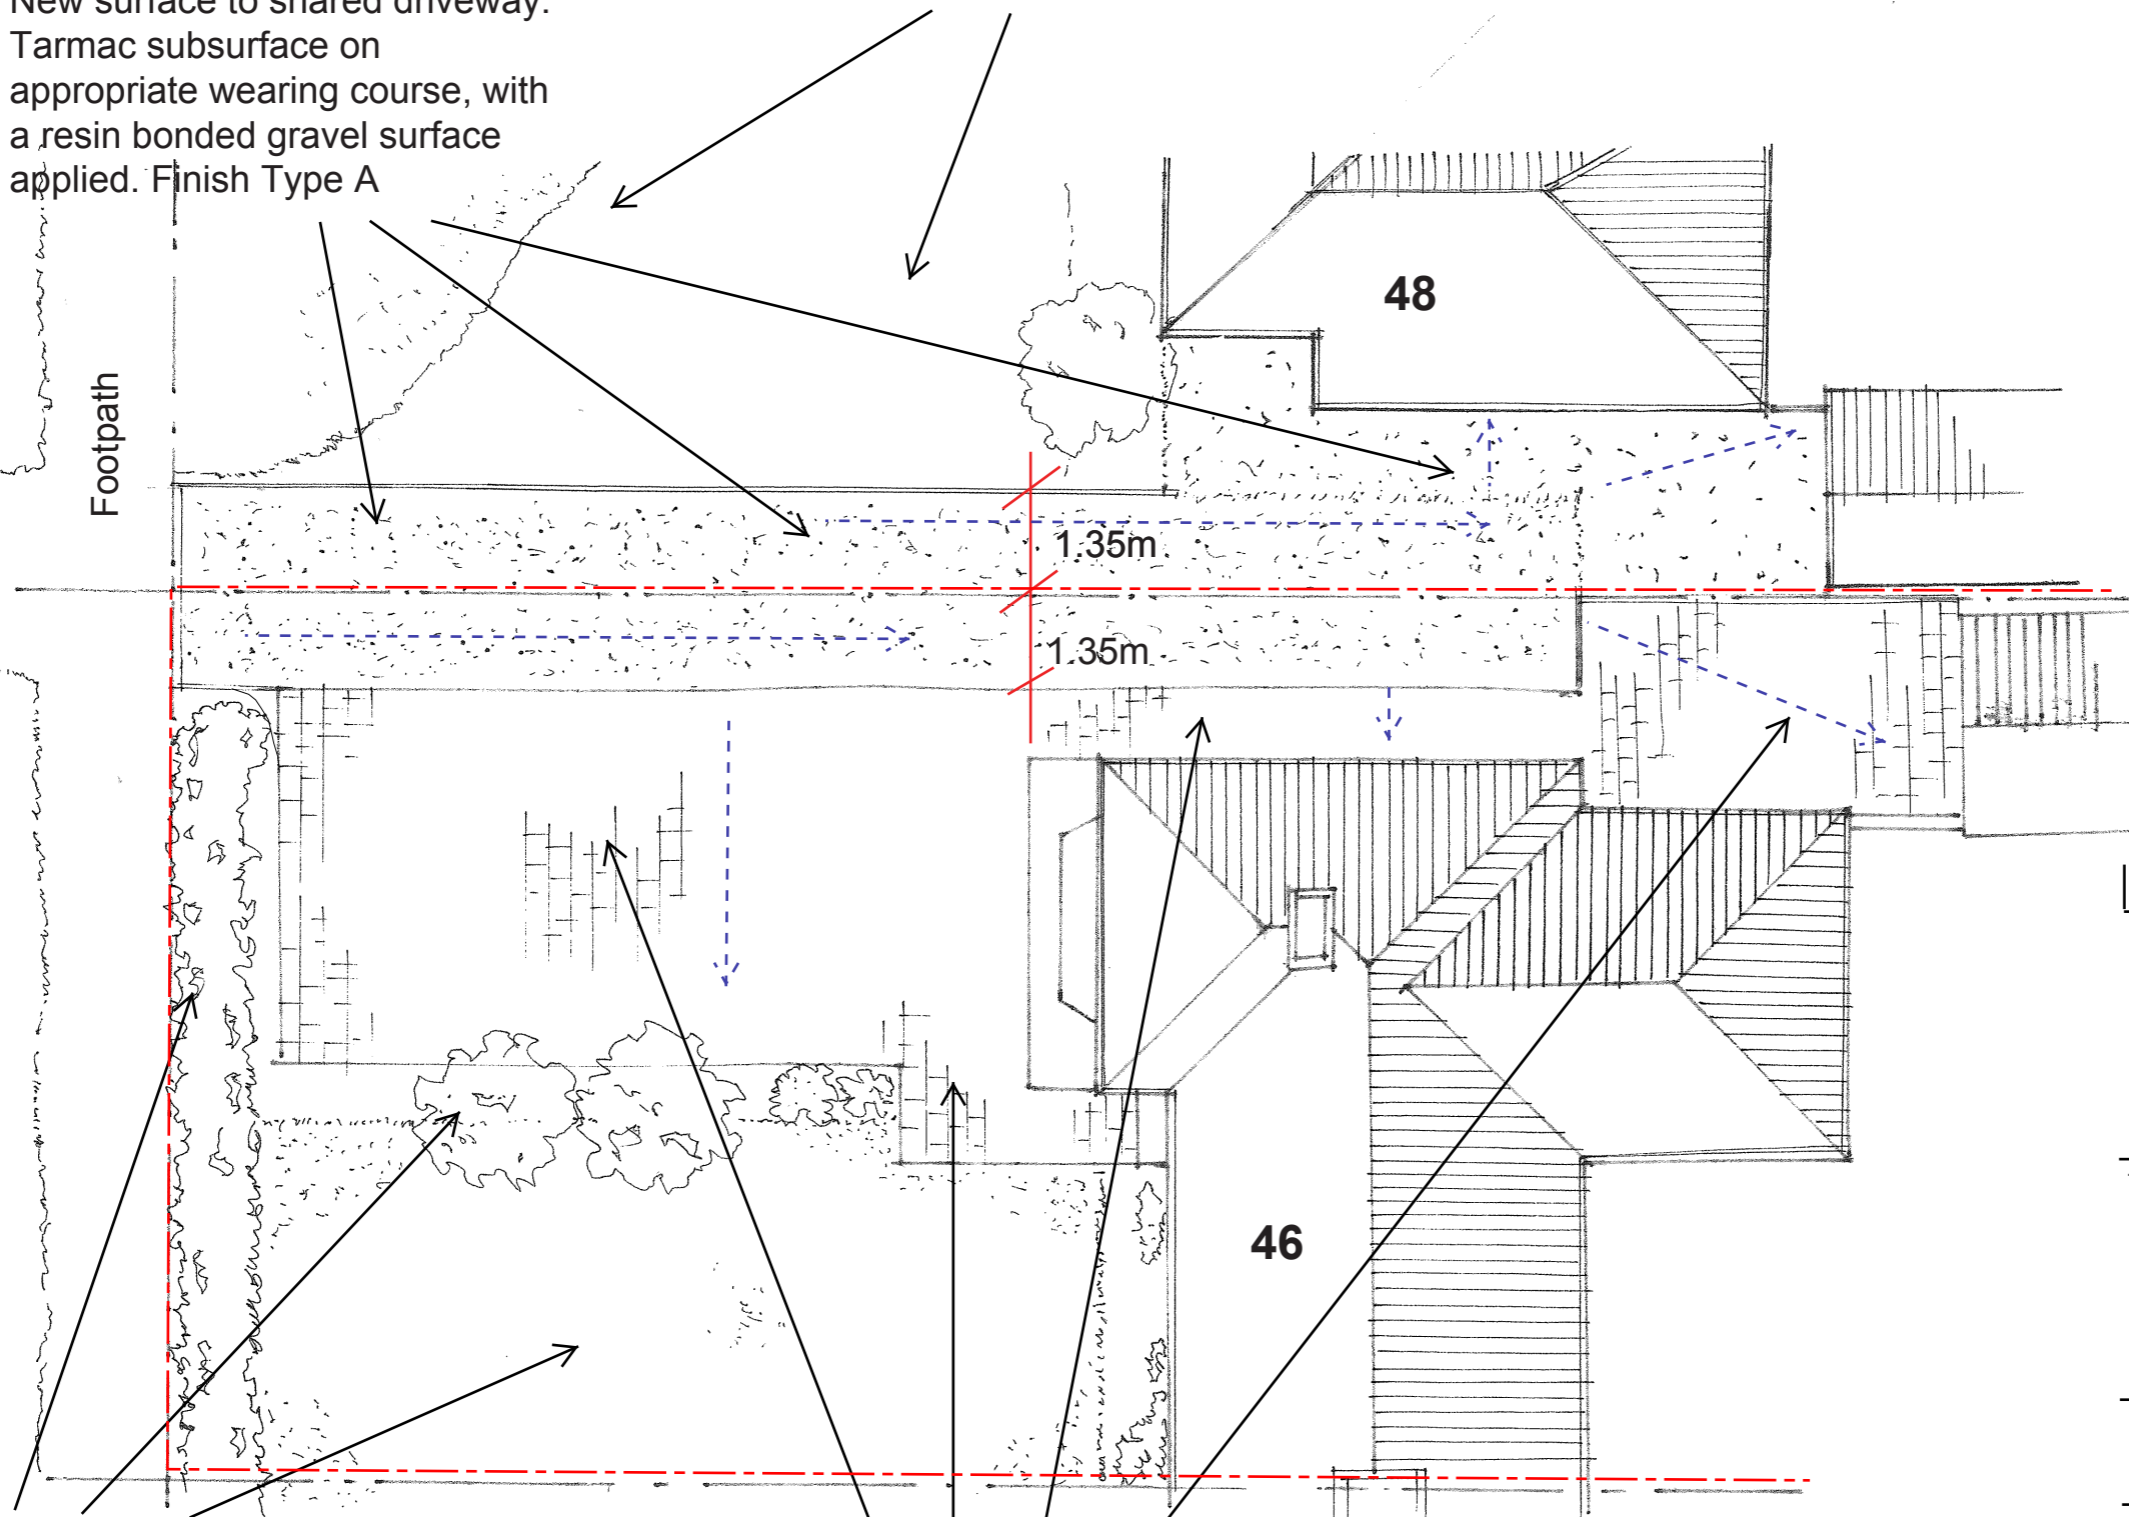

Existing hedges, grassed lawn and soft landscaping surrounds all retained.

Existing hard surface area of exposed aggregate concrete and concrete paving slabs removed. height lowered and steps removed. New semi-porous block paviour surface, laid to gentle falls to soft landscaping. Finish Type B

PROJECT

46 BROCKSWOOD LANE
WELWYN GARDEN CITY
AL8 7BG

TITLE

**DRIVEWAY AND HARD
STANDING AREA
REFURBISHMENT
- PROPOSED**

SCALE

1:100@A3

DATE

20/03/17

DRAWN

Peter Runacres

DRAWING NUMBER

03

REVISION

1