


**KEY**

--- Site Boundary

Shared driveway of old, broken tarmac, with various ragged edging of concrete, soil and concrete pavours.

Existing gravel drive and parkway of 48 Brockwood Lane, with soft landscaping of lawn and planters

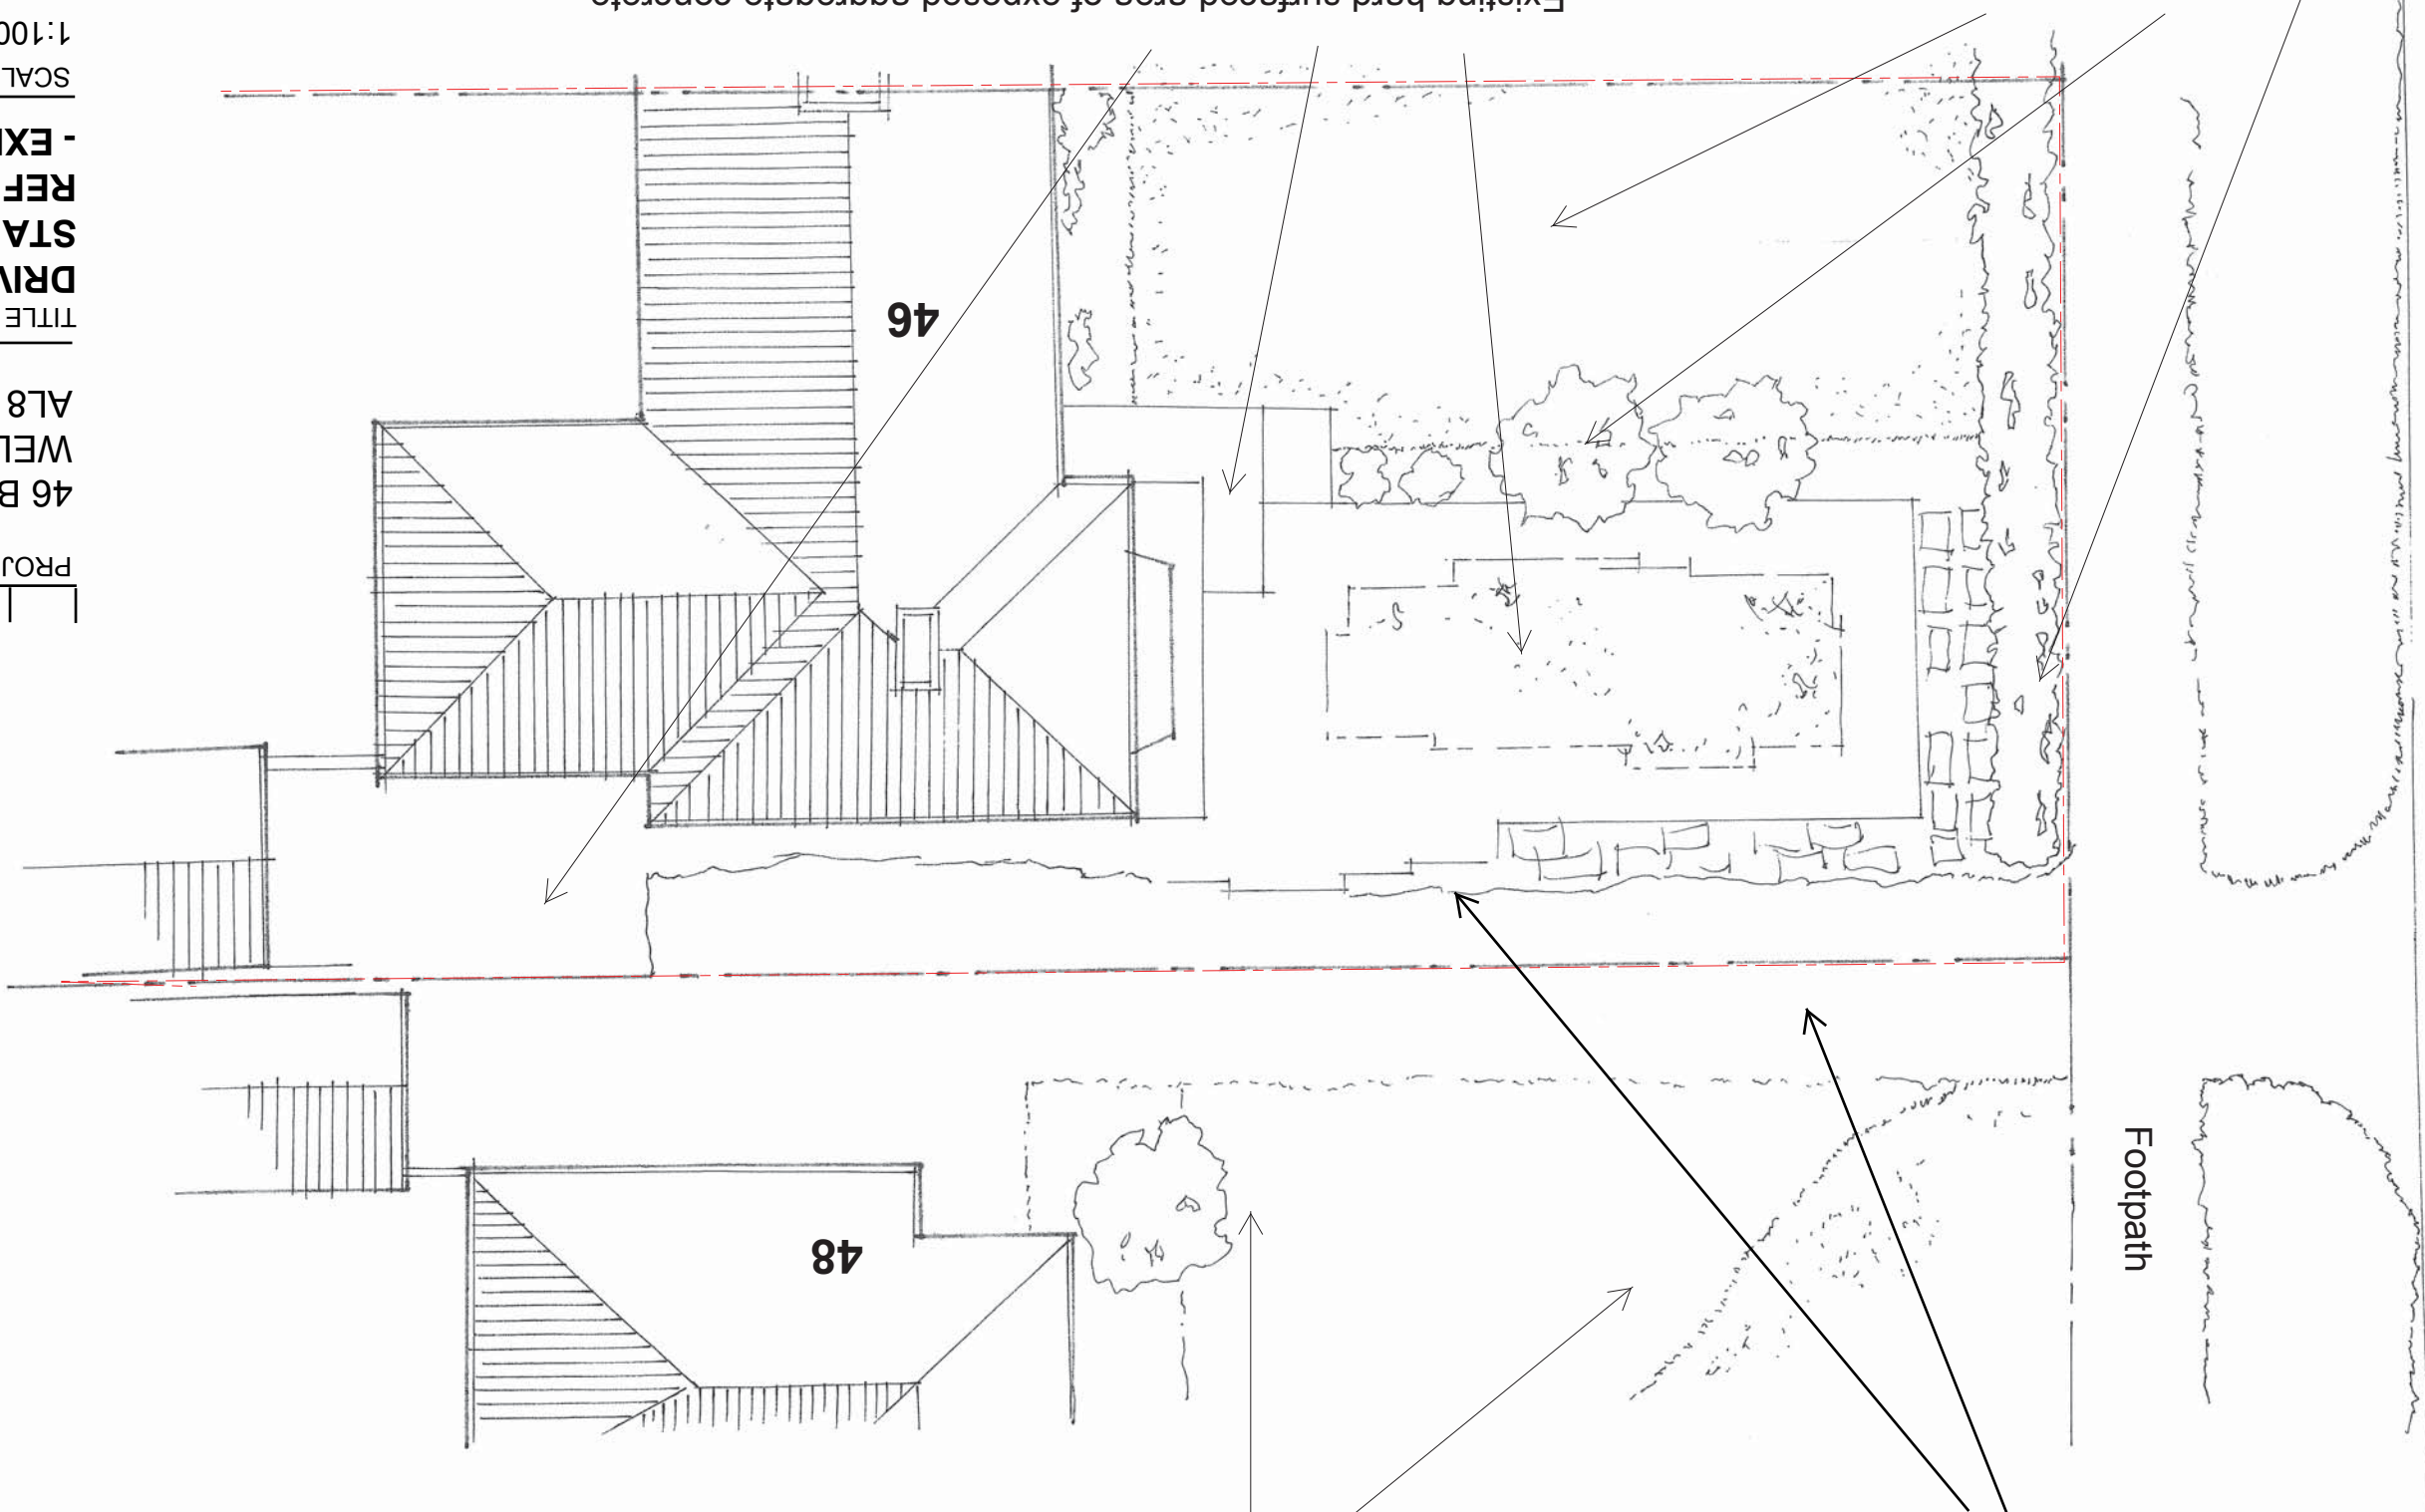

Brockwood Lane

Footpath

Existing hedges, grassed lawn and soft landscaping surrounds to hard landscaped driveway, parking area and stepped paths.

Existing hedges, grassed lawn and soft landscaping surrounds to hard landscaped driveway, parking area and stepped paths.

46

48

PROJECT

46 BROCKWOOD LANE  
WELWYN GARDEN CITY  
AL8 7BG

TITLE  
**DRIVEWAY AND HARD  
STANDING AREA  
REFURBISHMENT  
- EXISTING**

SCALE 1:100@A3  
DATE 20/03/17

DRAWN Peter Runacres

DRAWING NUMBER REVISION  
02

NOTES