


NOTES

All stated dimensions to be verified on site and the Architect notified of any  
This drawing to be read in accordance with the specifications of Quantities  
and named drawings.

SCALEBARS (metres)

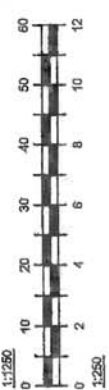

Project

46 BROCKWOOD LANE  
WELWYN GARDEN CITY  
AL8 7BG  
(and 48 BROCKSWOOD LANE)

Title

SITE LOCATION PLAN  
& BLOCK / ROOF PLAN


Date: 12/04/17

Scale  
1:250, 1:1250 @ A3

Drawn  
Peter Runacres

Checked  
Revision

06

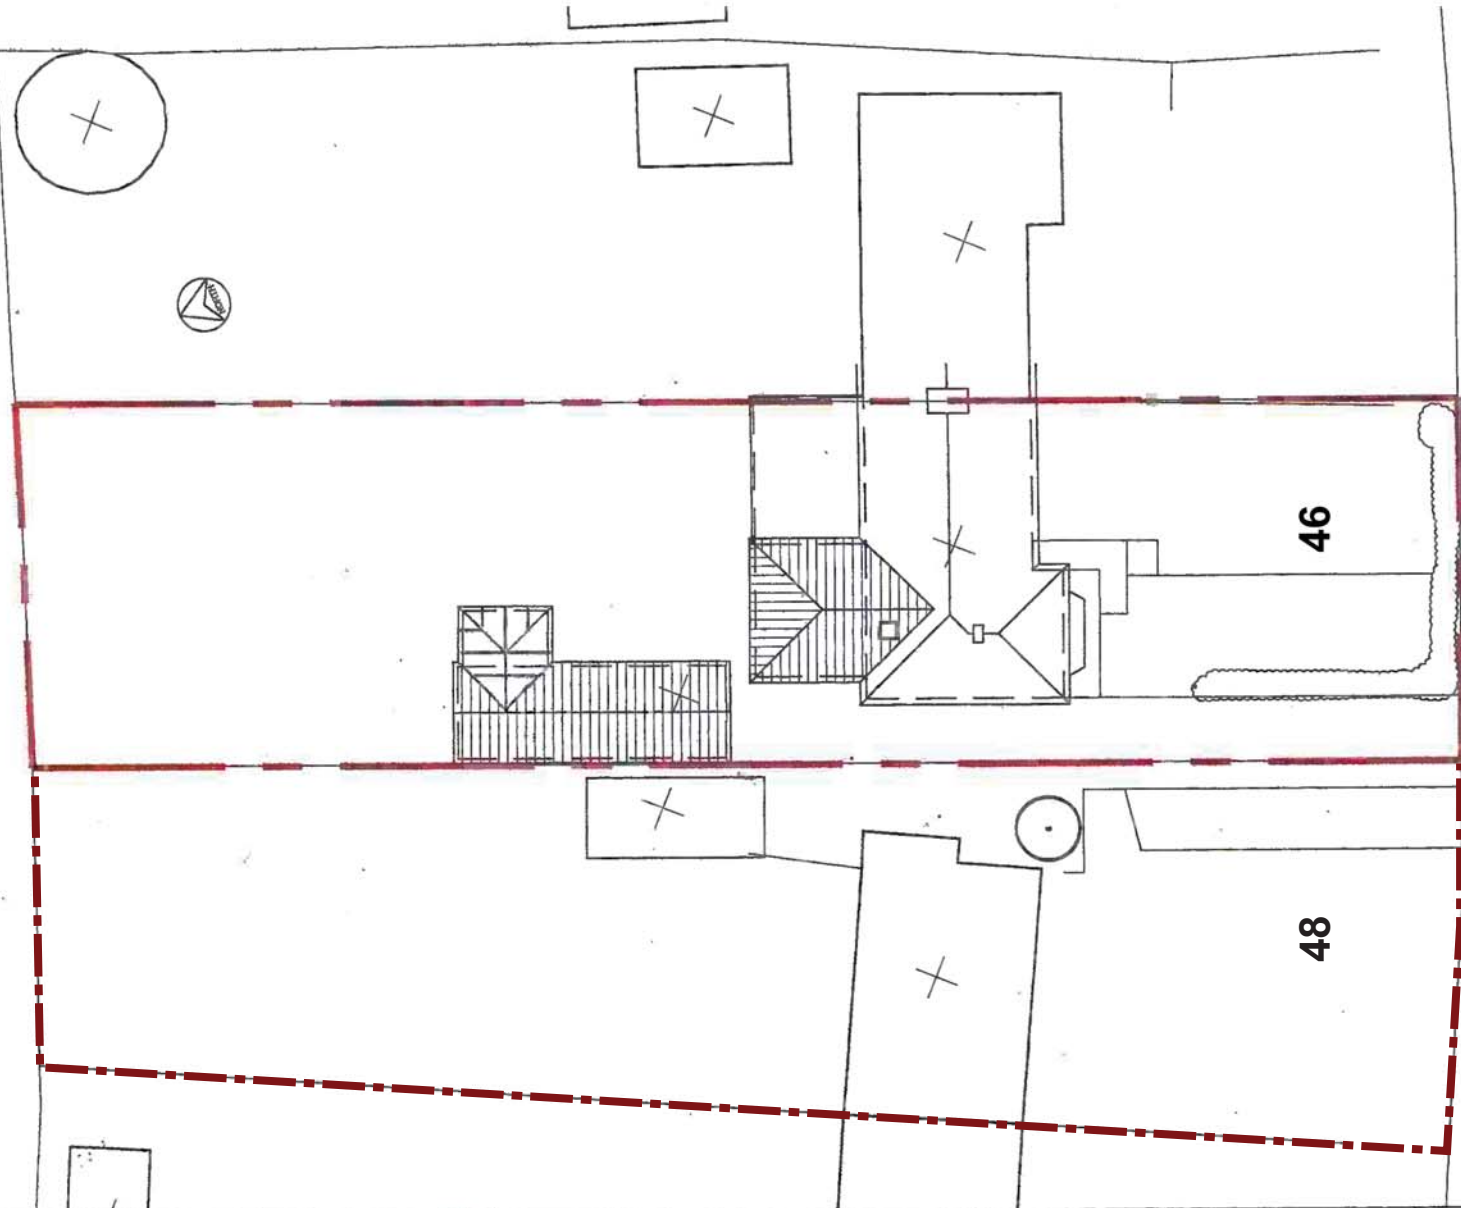

BROCKSWOOD LANE

BLOCK PLAN / ROOF PLAN @ 1:250



OS MasterMap 1250/2500/10000 scale  
13 February 2015. ID: BLJT-00401080  
www.planningapplicationmaps.co.uk

1:1250 scale print at A4. Centre: 522943 E, 213308 N

©Crown Copyright Ordnance Survey. Licence no.  
100051661

