

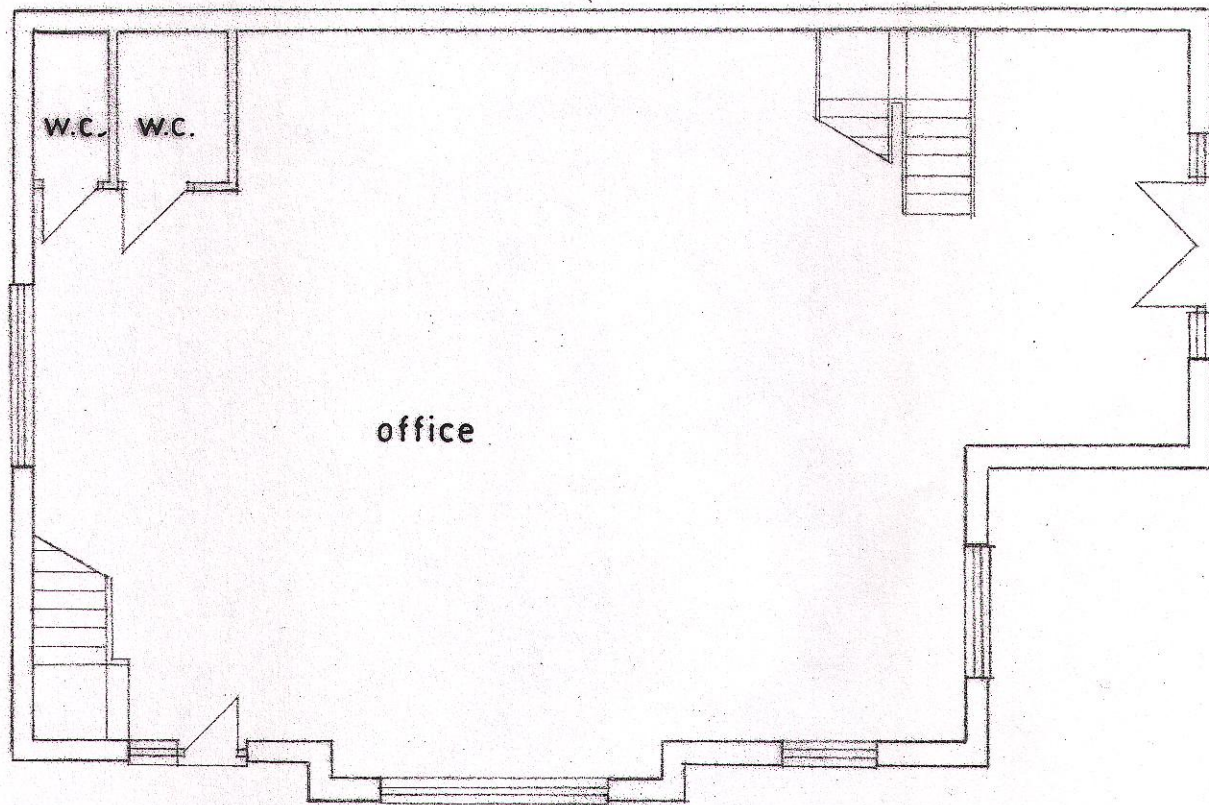
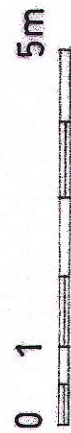


A3

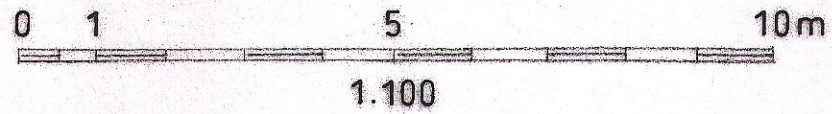


GROUND FLOOR PLAN

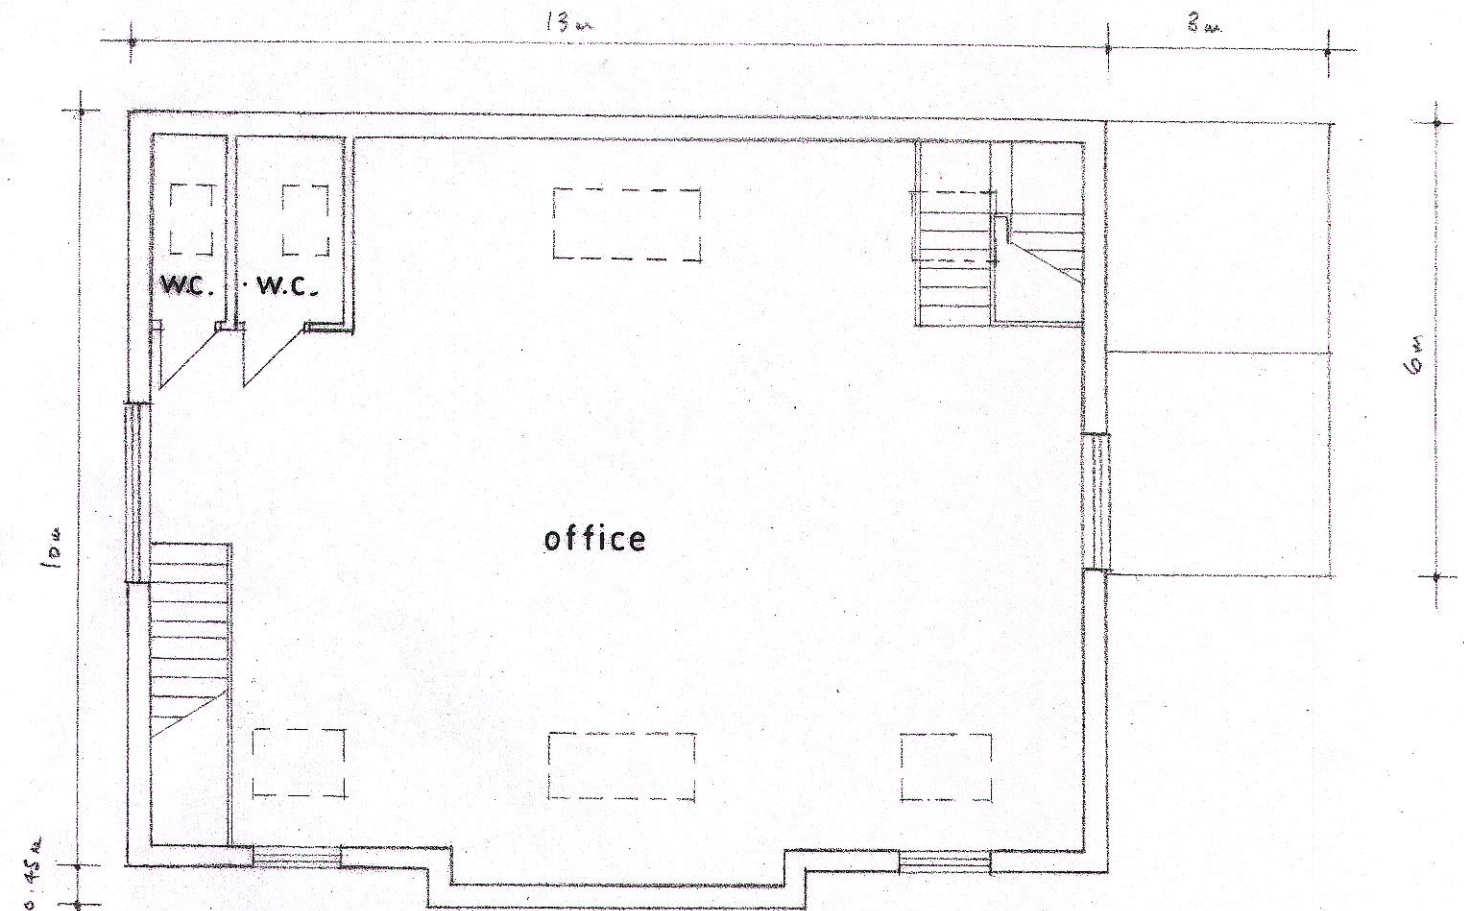


FIRST FLOOR PLAN

PLANNING  
DEPARTMENT  
06 JUL 2017  
RECEIVED

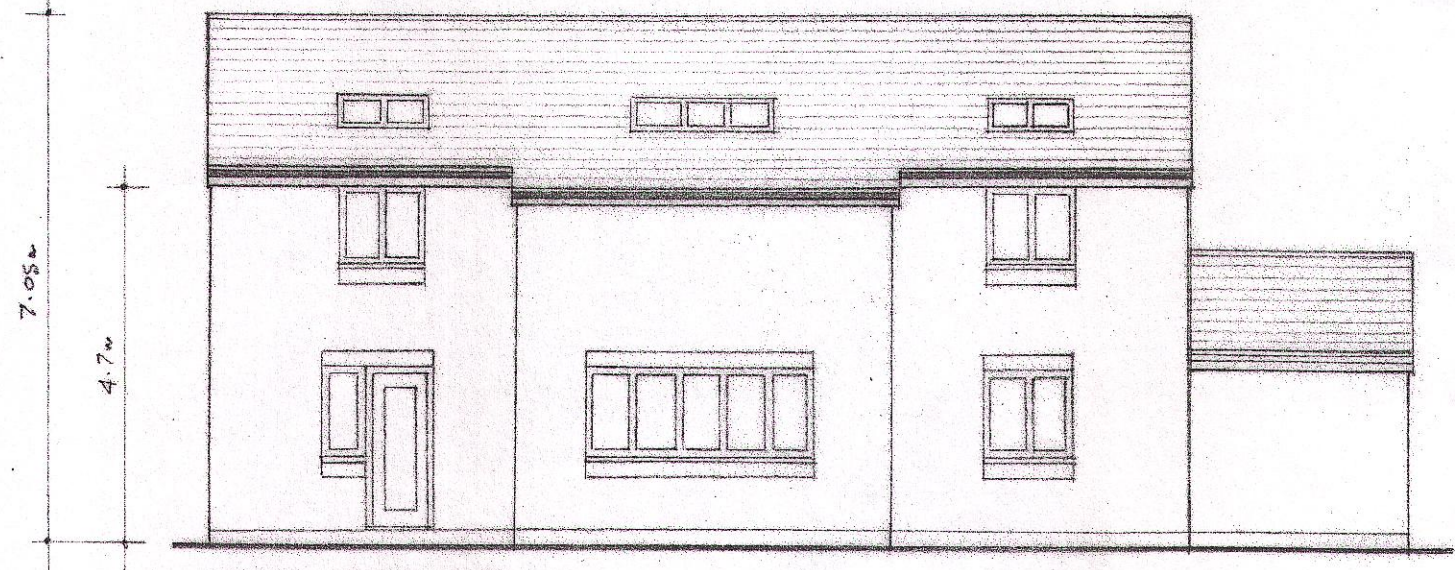

WEST ELEVATION

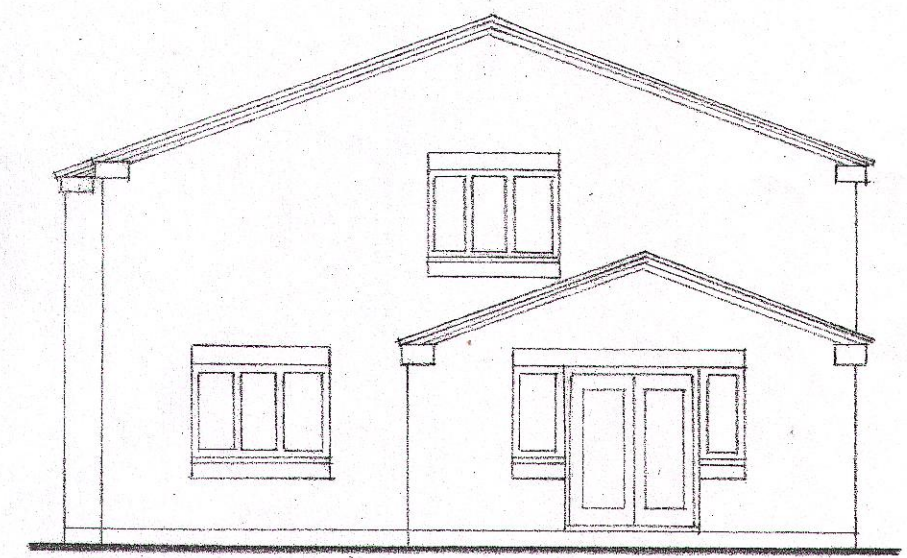

SOUTH ELEVATION