


Do not scale from this drawing
The contractor is to check all dimensions on site and report any discrepancies to the architect immediately.
All rights reserved in whatever IV of the copyright, design and patents act 1988 have been specially asserted
Notes

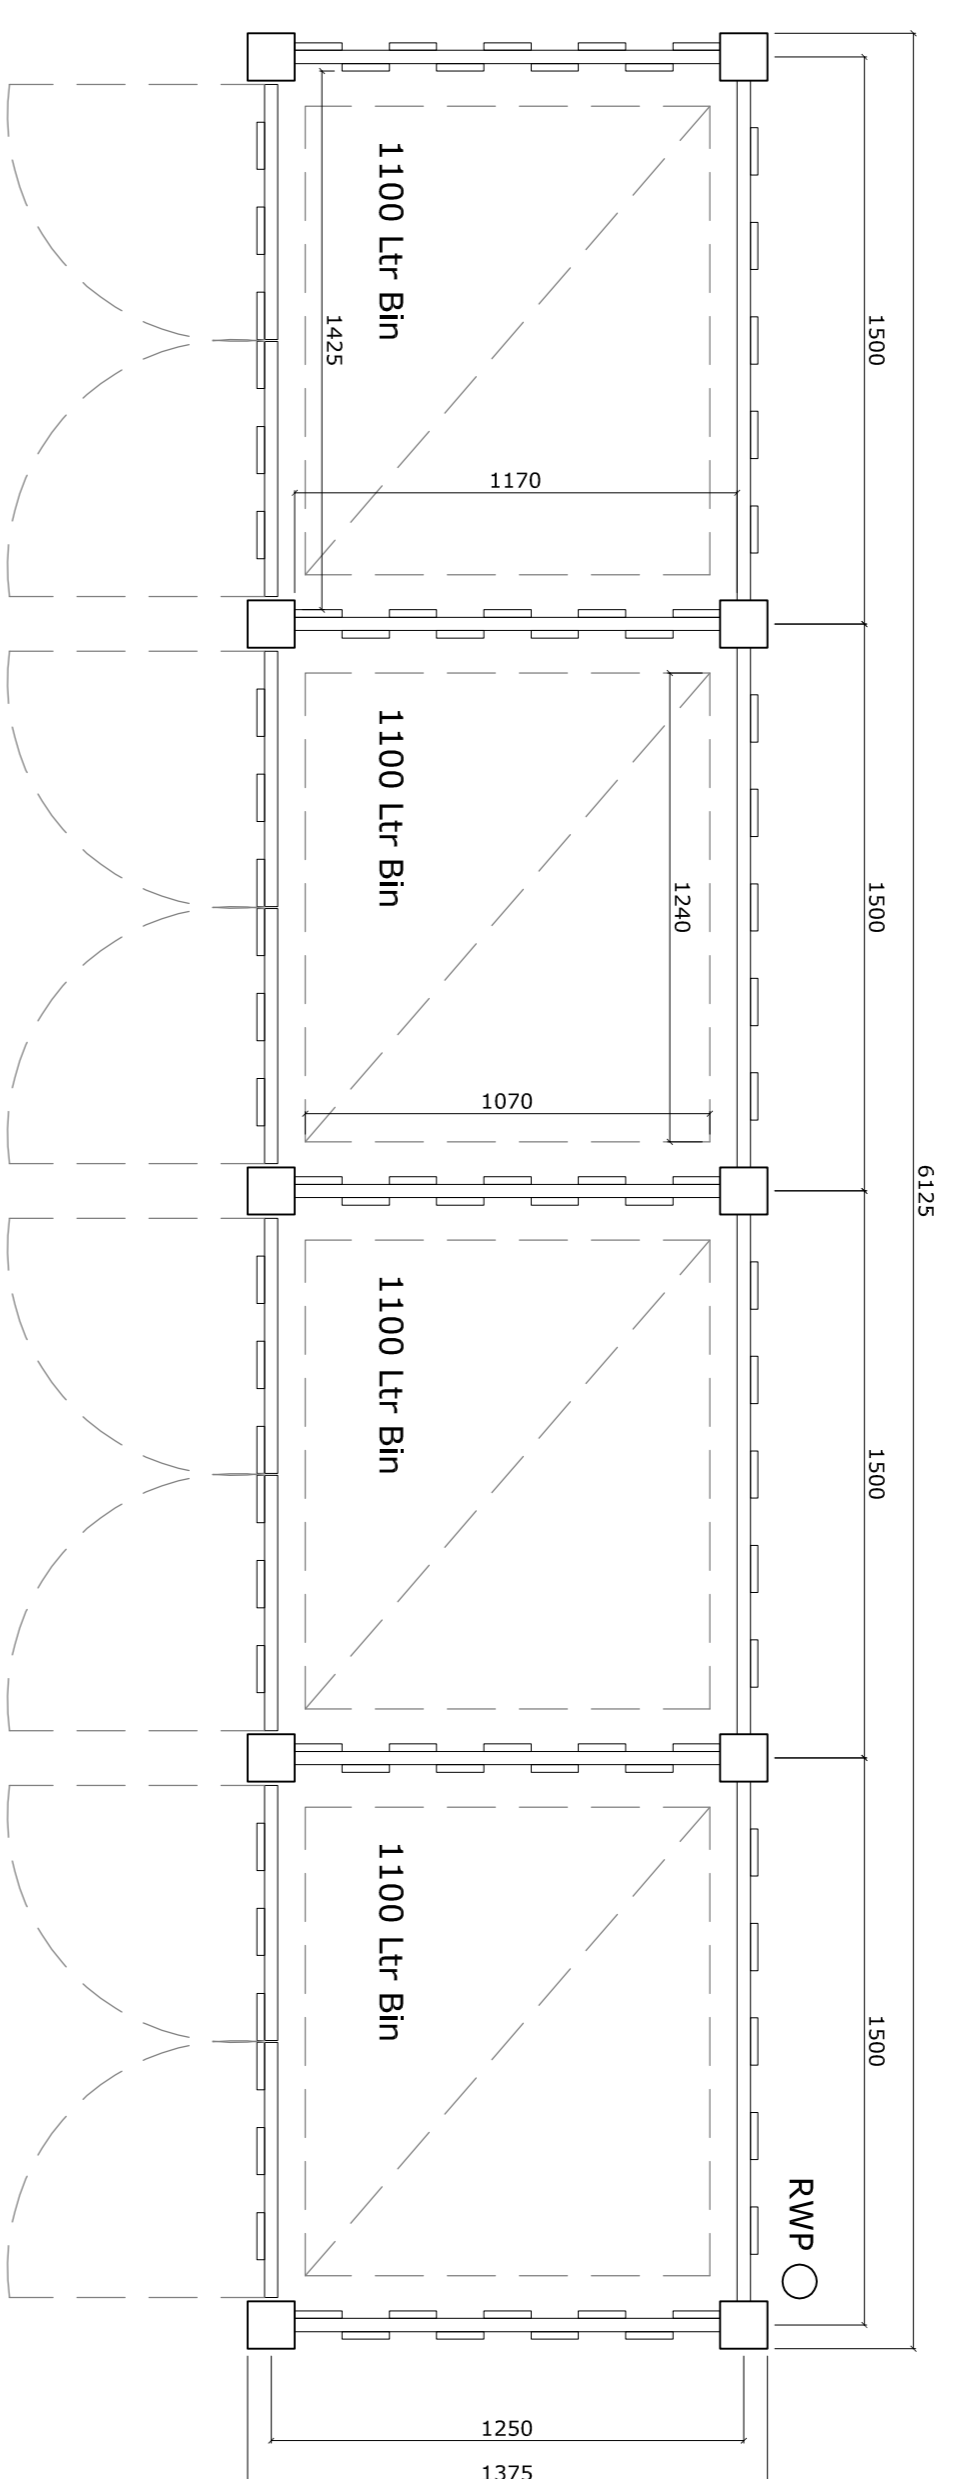

Proposed Bin Store

(To match existing on site)

125mm x 125mm Polyester Powder Coated Steel Frame

Colour: Painted Dark Grey: RAL 7012

Hit and miss 125mm timber boarding

Colour: Stained Dark Brown/Black

Alu Profile mono pitch roof @ 2°


Colour : RAL 7012

Rainwater goods to be aluminium, powder coated.


Colour: RAL 7012

All gates to be secured with padlocks, drop bolts (to slave leaf) and pull handles.


Colour: Black

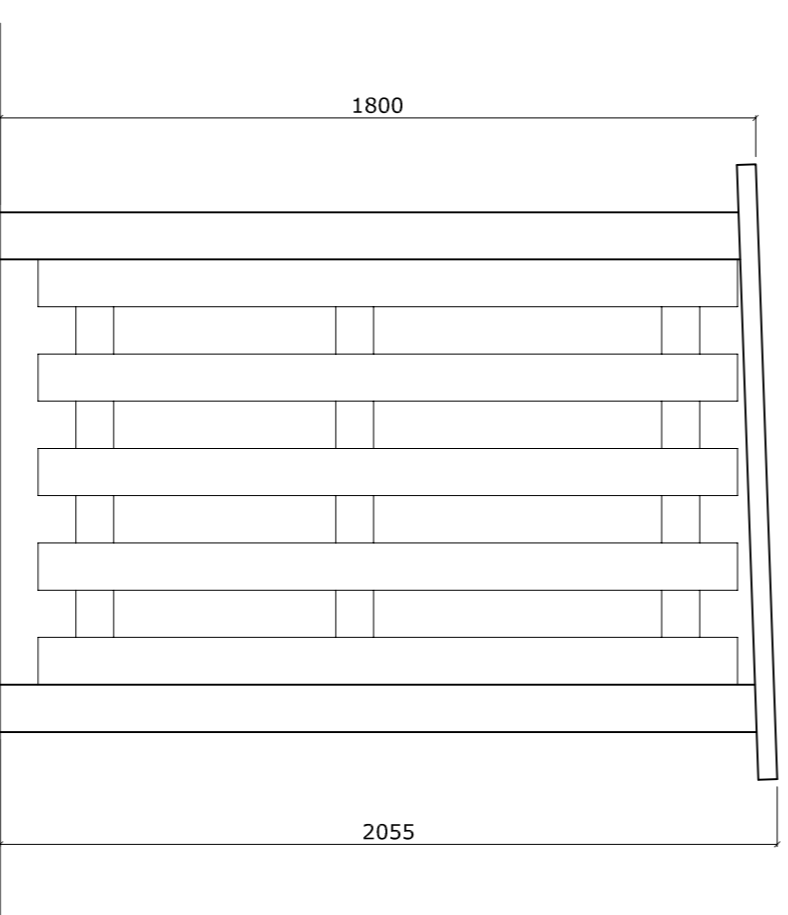


Side Elevation

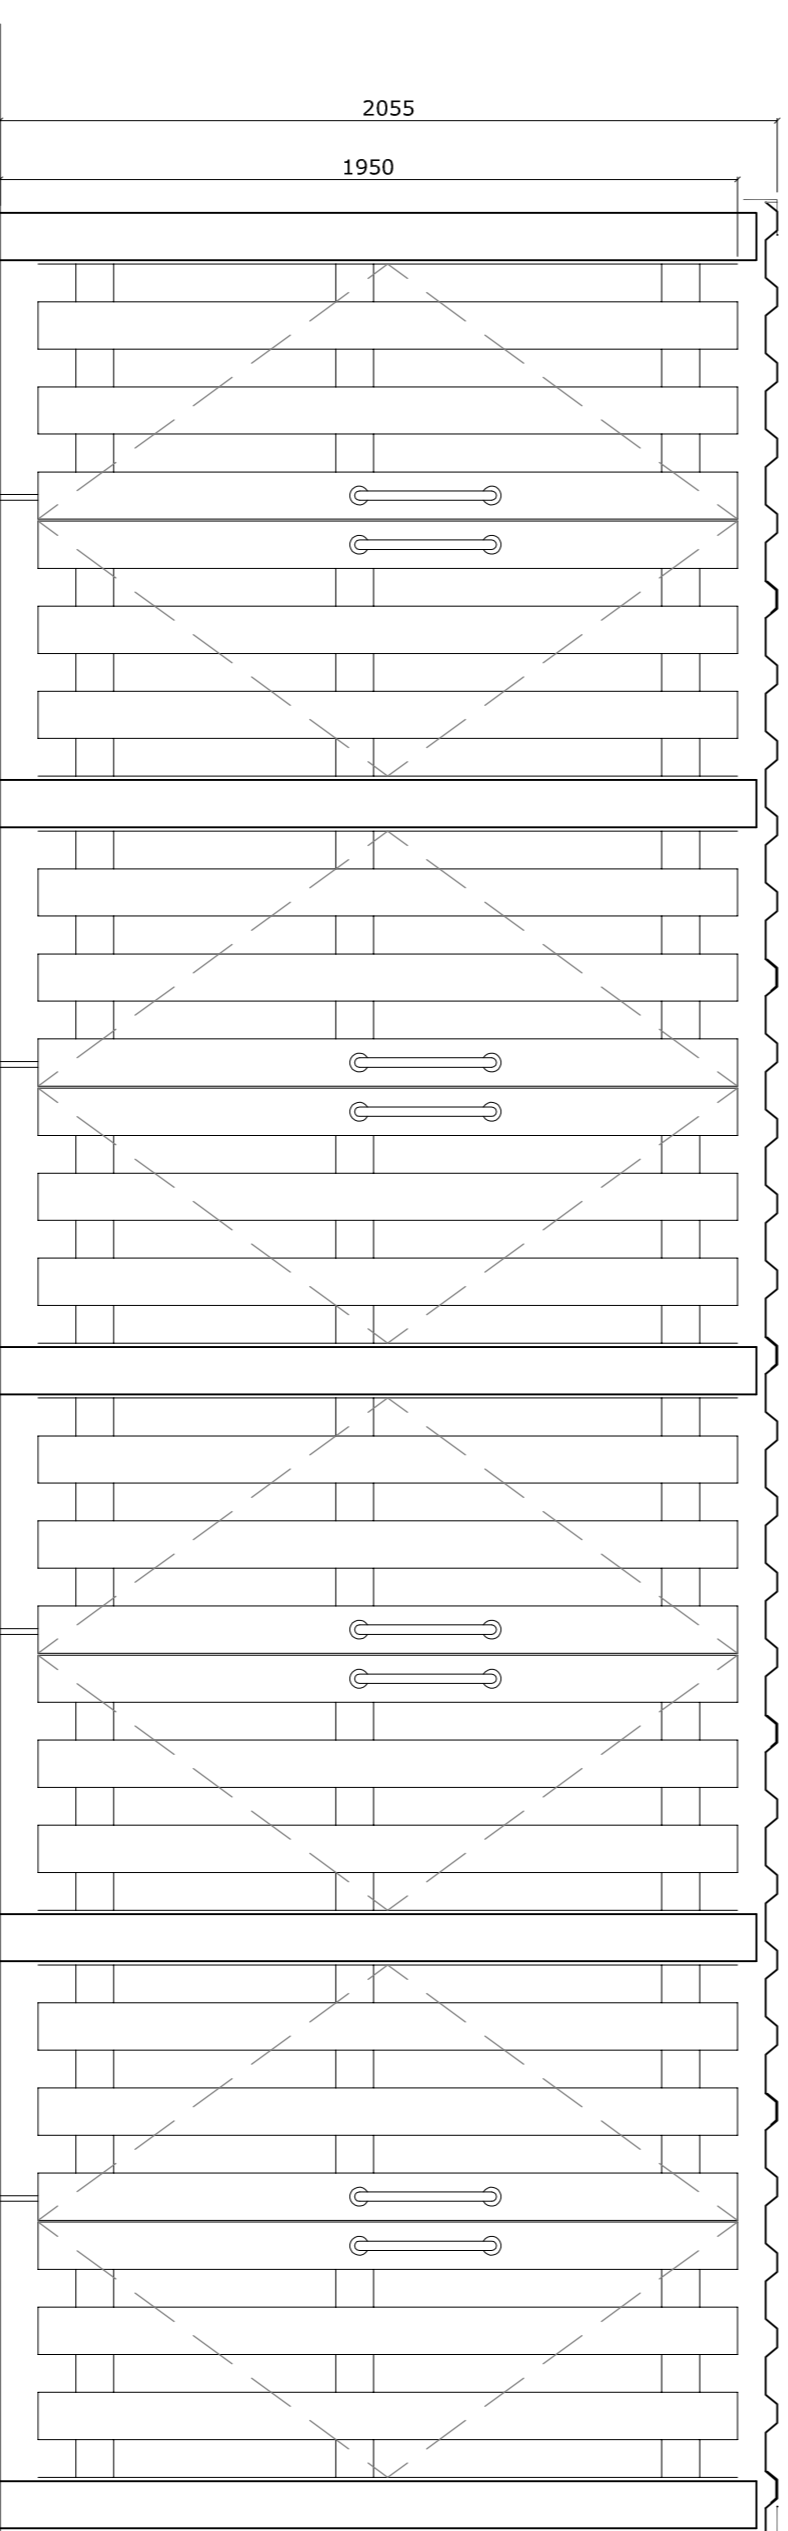

Front Elevation

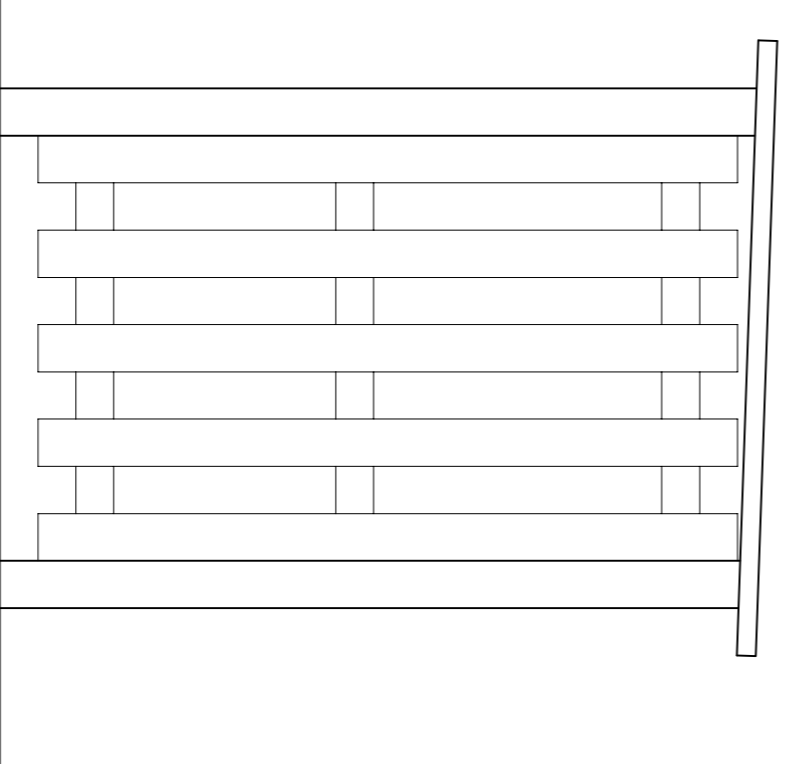

Side Elevation

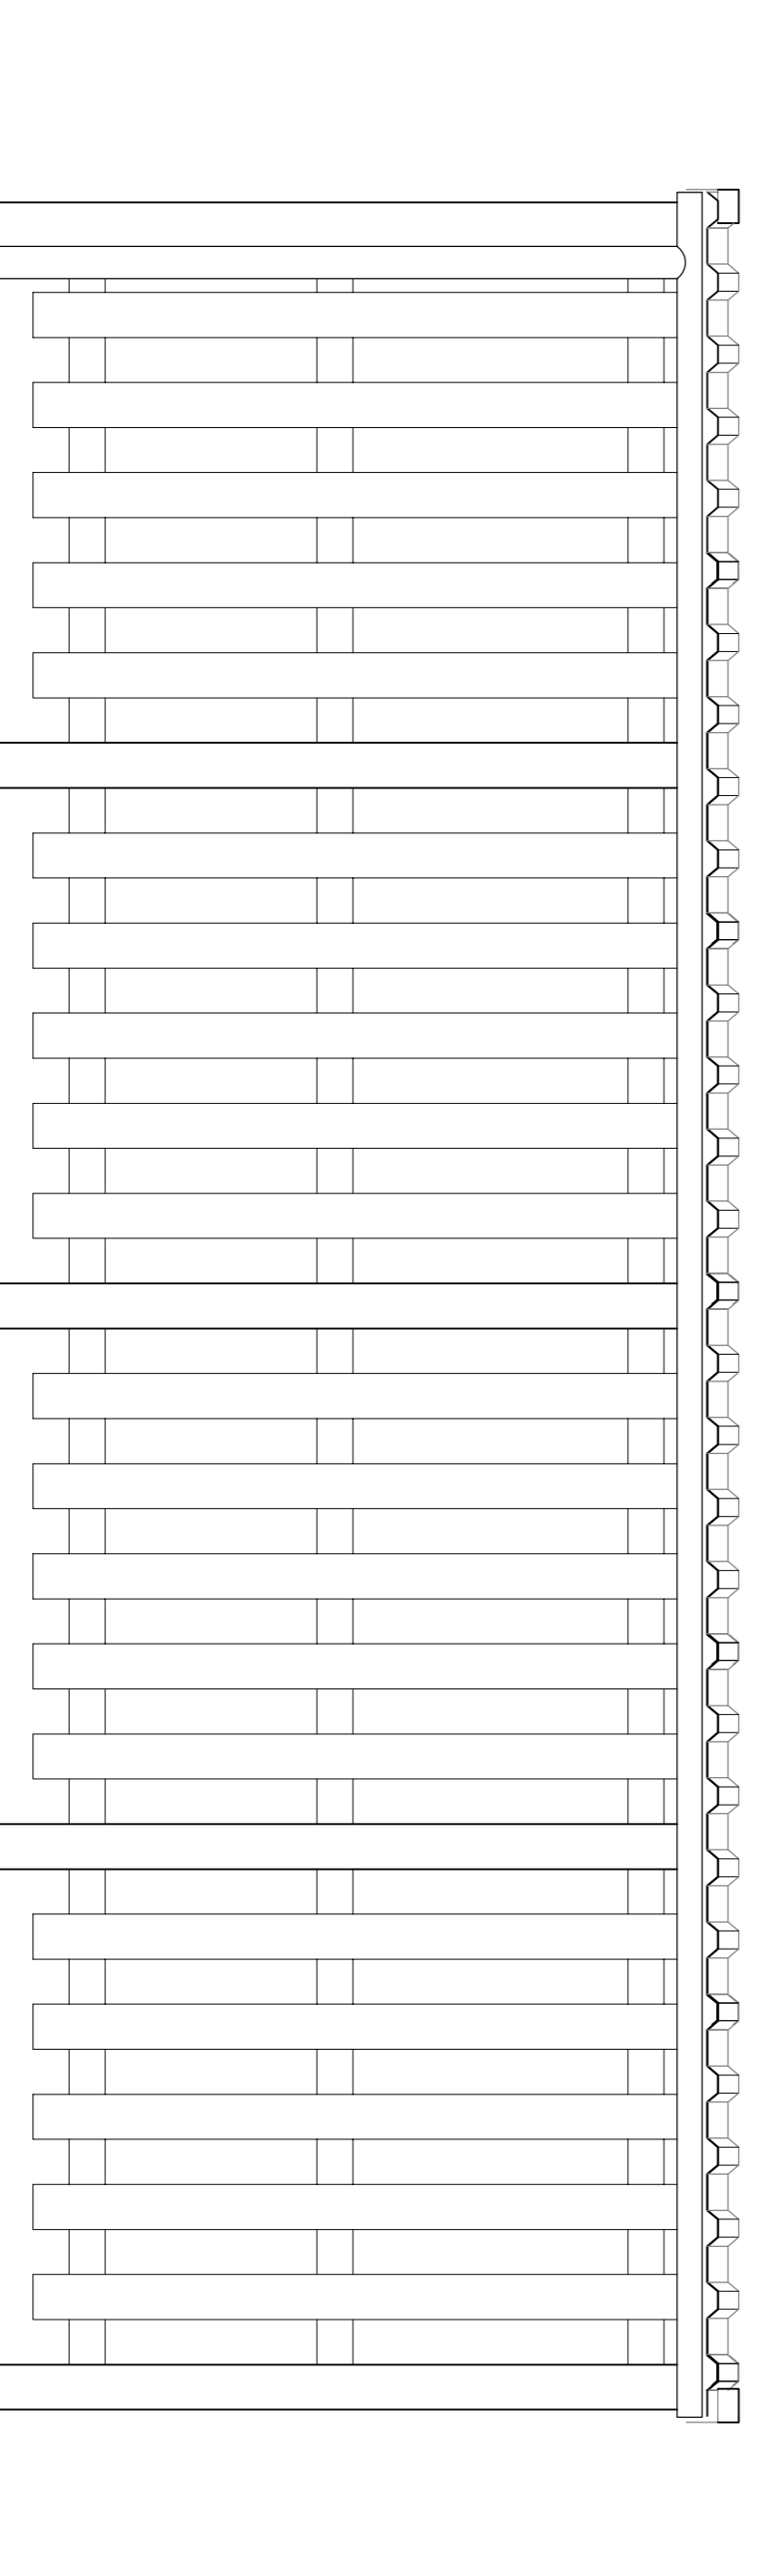

Rear Elevation

Rev	Description	By	CHK
01	Initial Issue	20/09/17	PAW

Unit 3 The Forum
Market Street, Lyndwood
Peterborough PE2 6FT
Telephone +44(0)1733335800
Website www.jeffersonshard.com



Project
Mercury House
Welwyn Garden City

Drawing
Proposed Bin Store

Scale	Drawn	Date	Status
1:20 @ A1	JSA	Sept '17	S5

Drawing Purpose
PLANNING SUBMISSION

Ref	Rev.
0890-JSA-XX-DR-A-02151	P1