

**Proposed Cycle Store**  
(To match proposed bin store)


100mm x 100mm Polyester Powder Coated Steel Posts.  
Colour: Painted Dark Grey: RAL 7012

Hit and miss 125mm timber boarding  
Colour: Stained Dark Brown/Black


Alu Profile mono pitch roof @ 2°  
Colour : RAL 7012

Alu Rain water goods.  
Colour : RAL 7012


Entrance gate to be secured with key fob entry.  
Colour: Black

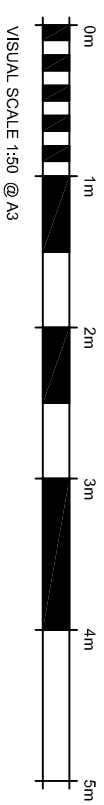


Ground Floor GA Plan

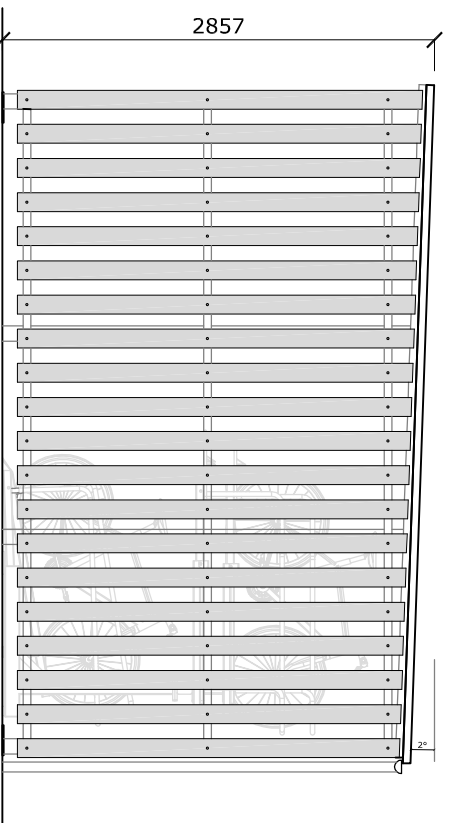


Side Elevation

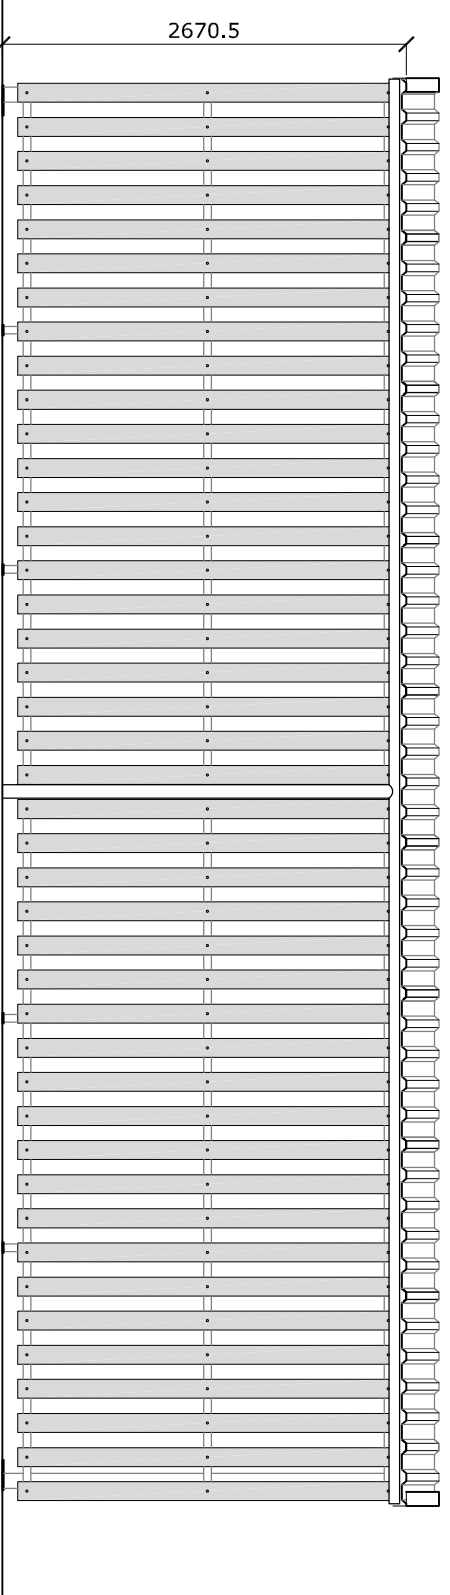

Rear Elevation

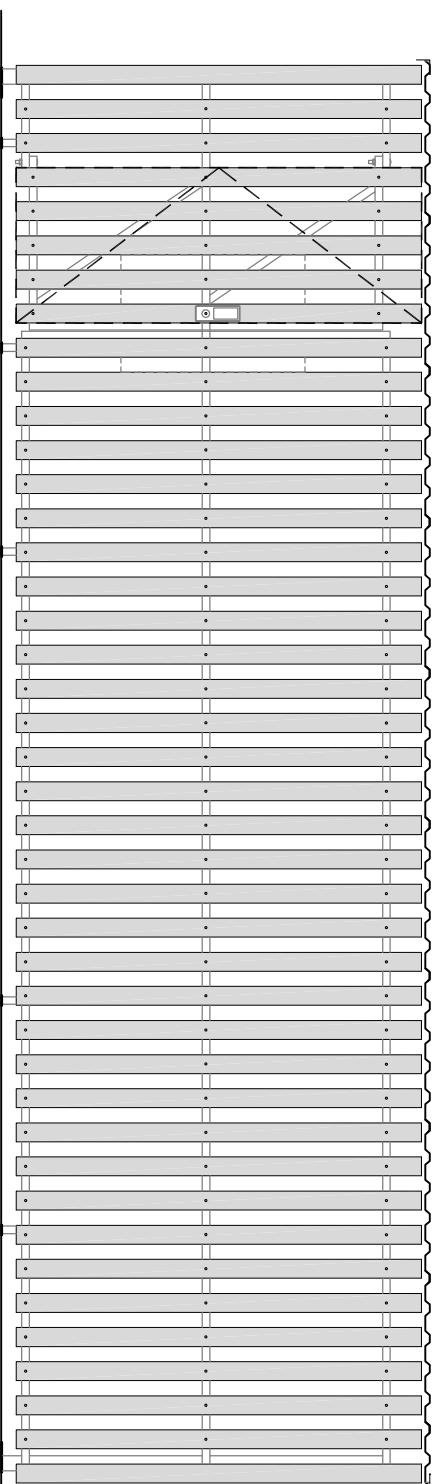

Front Elevation

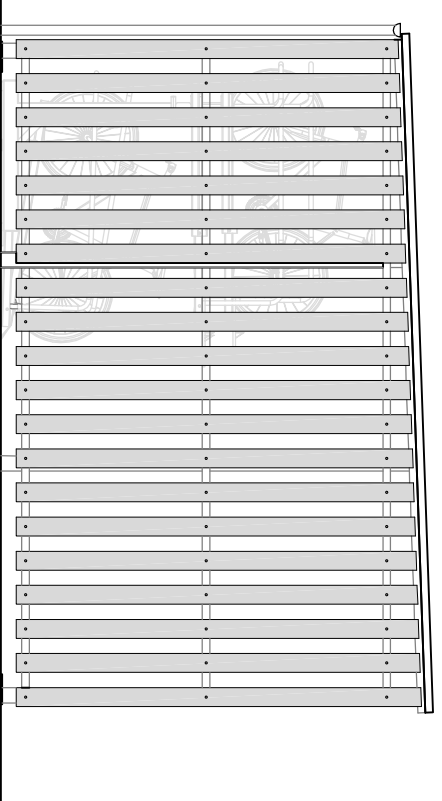

Side Elevation

Do not scale from this drawing  
The contractor is to check all dimensions on site and report any discrepancies to the architect  
All rights described in chapter IV of the copyright, designs and patents act 1988 have been generally asserted

Notes

Rev	Description	Date	By	CHK
P1	Initial Issue	21/09/17	AMB	PW

Unit 9 The Forum  
Minerva Business Park, Lynchwood  
Peterborough PE2 6FT  
Telephone +44(0)1733375600  
Website www.jeffersonsheard.com

**JS**  
Jefferson  
Sheard  
Architects

Project  
Mercury House  
Welwyn Garden City

Drawing  
Proposed Cycle Store

Scale	1:50@A3	Drawn	AMB	Date	Sept 17	
Drawing Purpose	PLANNING SUBMISSION				Status	SS
Ref.	0890-JSA-XX-XX-DR-A-02152				Rev.	P1

A3