



## 1 Site Section Looking North

1 : 500 @A1

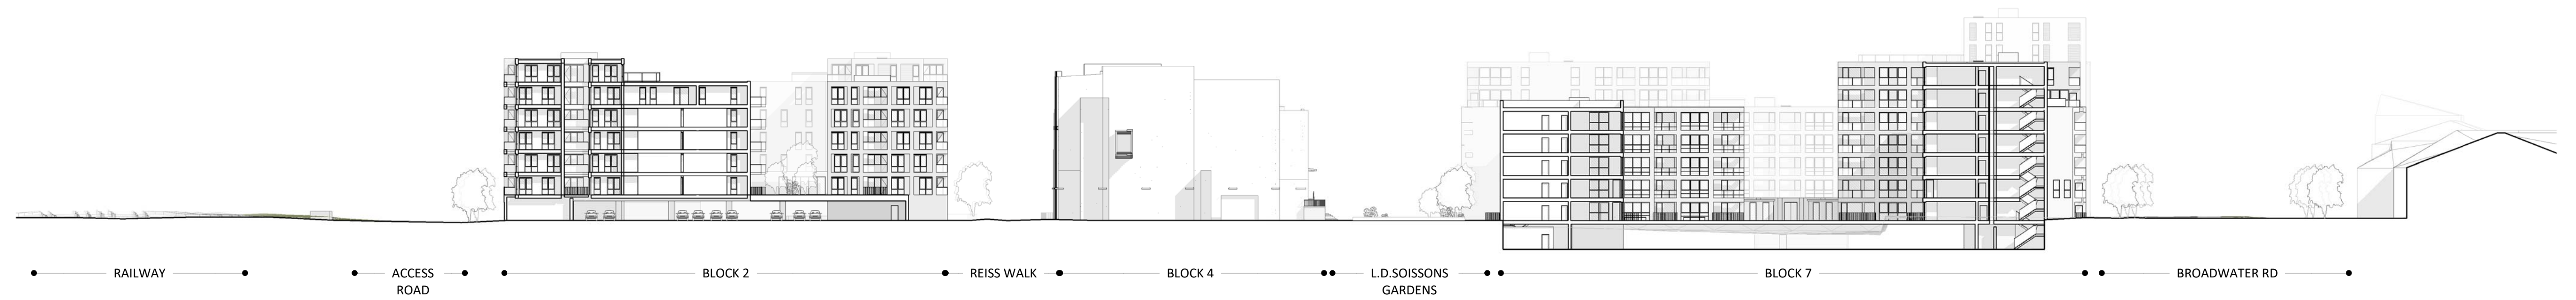

## 2 Site Section Looking East

1 : 500 @A1

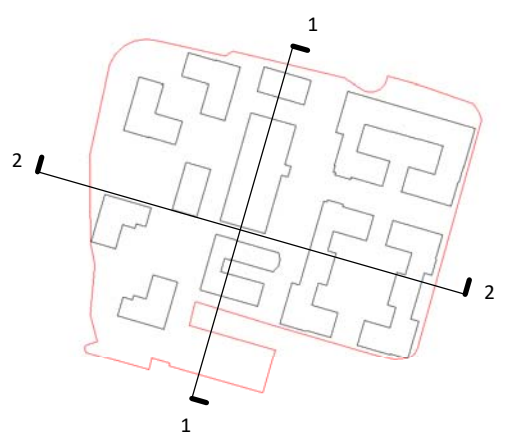

**NOTES**  
CONSULTANTS  
- Refer to highways consultant's drawings for details  
- Refer to landscape consultant's drawings for details  
- Landscaping layout is indicative only

**AREAS**  
- Refer to area schedule

© Copyright Reserved. ColladoCollins Partners LLP

Rev	Notes	Date	By	Auth
P1	DRAFT issue for Planning	17-12-12	CS	FVB
P2	Planning Submission	18-01-12	CS	FVB



VISUAL SCALE 1:500 @ A1

**ColladoCollinsArchitects**

17-19 Foley Street  
London W1W 6DW  
T 020 7580 3490  
F 020 7580 2917  
info@colladocollins.com  
www.colladocollins.com

Date: 11/17/17  
Drawn By: BM  
Checked by: FVB  
Scale @ A1: As indicated  
Scale @ A3: 1 : 1000  
CAD File No:

Plutus Estates (WGC) Limited and  
Metropolitan Housing Trust

Former Shredded Wheat Factory  
Site Sections 2

PLANNING  
16037

P0(N)-201

P2  
Revision