


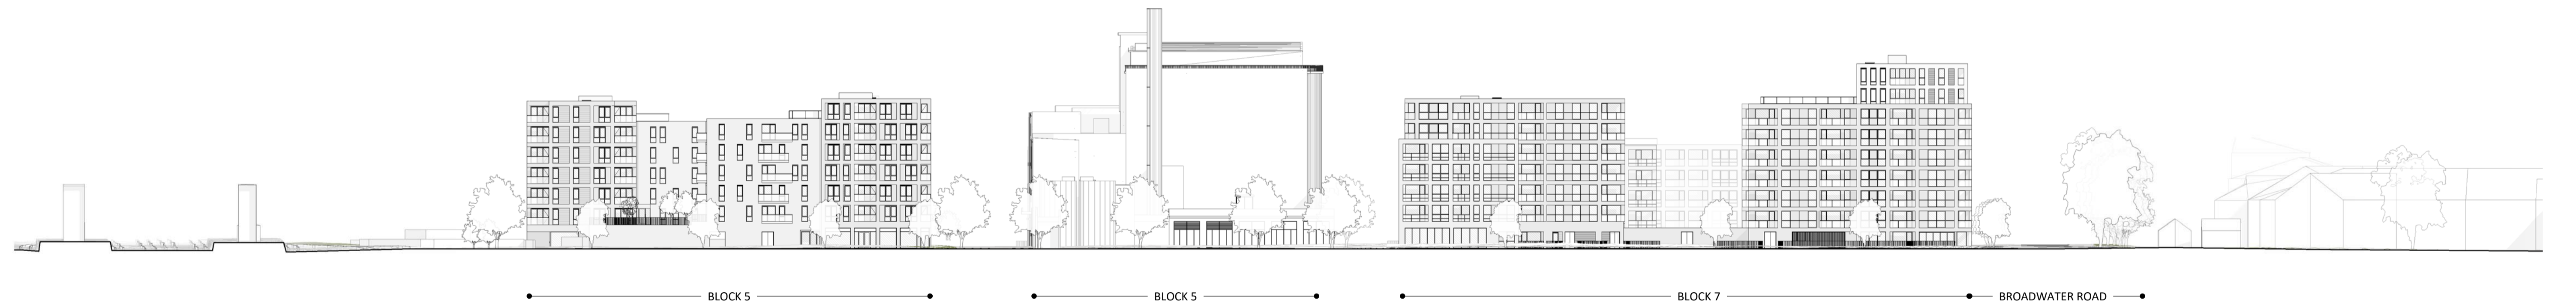


1 Site Elevation North

1 : 500 @A1



2 Site Elevation South

1 : 500 @A1

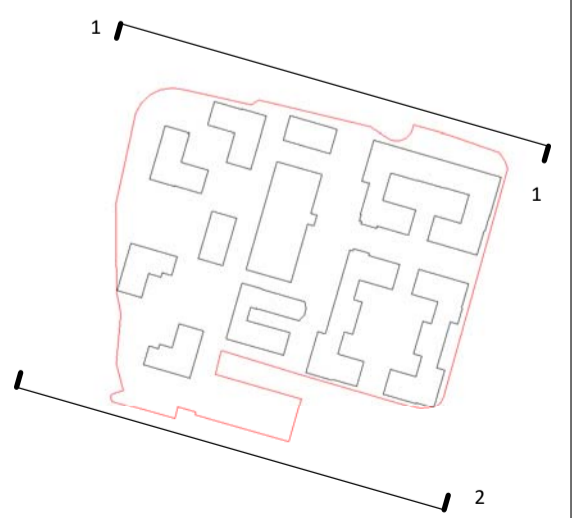


NOTES
 CONSULTANTS
 - Refer to highways consultant's drawings for details
 - Refer to landscape consultant's drawings for details
 - Landscaping layout is indicative only

AREAS
 - Refer to area schedule

© Copyright Reserved. ColladoCollins Partners LLP

Rev	Notes	Date	By	Auth
P1	DRAFT issue for Planning	17-12-12	CS	FVB
P2	Planning Submission	18-01-12	CS	FVB

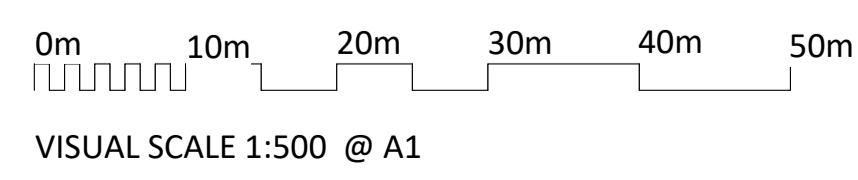

ColladoCollinsArchitects

17-19 Foley Street
 London W1W 6DW
 T 020 7580 3490
 F 020 7580 2917
 info@colladocollins.com
 www.colladocollins.com

Date: 03/15/16
 Drawn By: BM
 Checked by: FVB
 Scale @ A1: As indicated
 Scale @ A3: 1 : 1000
 CAD File No:

Plutus Estates (WGC) Limited and
 Metropolitan Housing Trust

Former Shredded Wheat Factory
 Site Elevations 1

PLANNING
 16037

P0(N)-300

P2
 Revision