


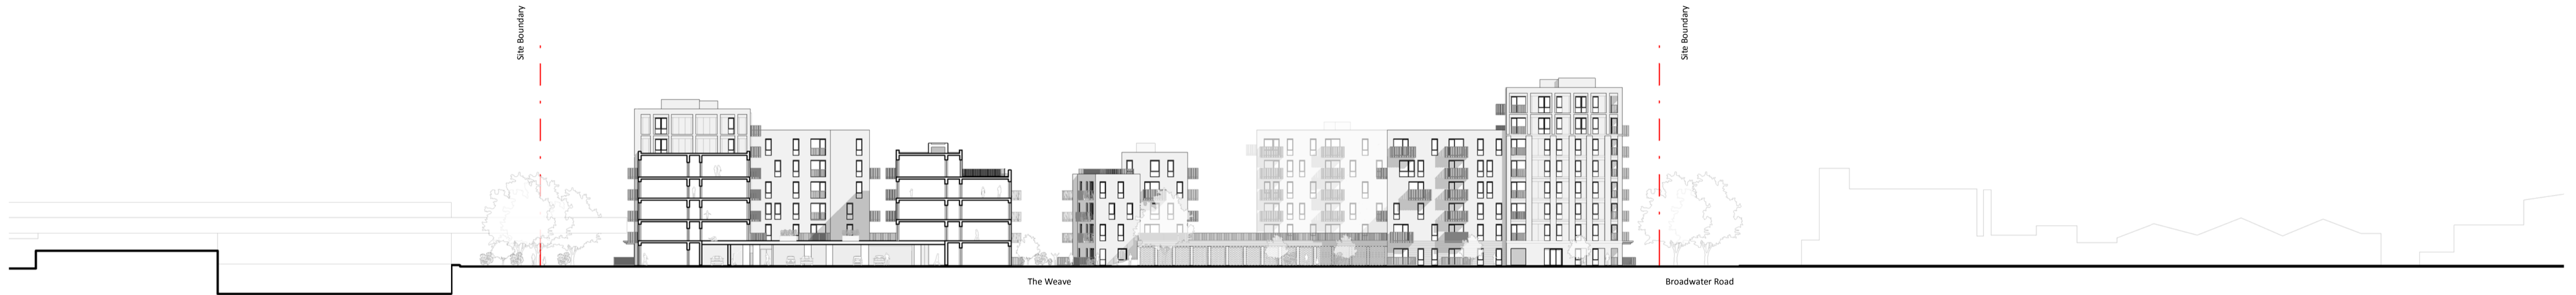

**1 Section - J**  
1 : 500 @A1





**2 Section - K**  
1 : 500 @A1

**NOTES**  
CONSULTANTS  
- Refer to highways consultant's drawings for details  
- Refer to landscape consultant's drawings for details  
- Landscaping layout is indicative only

**AREAS**  
- Refer to area schedule

© Copyright Reserved. ColladoCollins Partners LLP

Rev	Notes	Date	By	Aut
P1	Draft Planning Set	17-12-20	PM	
P2	Planning Submission	18-01-12	VC	

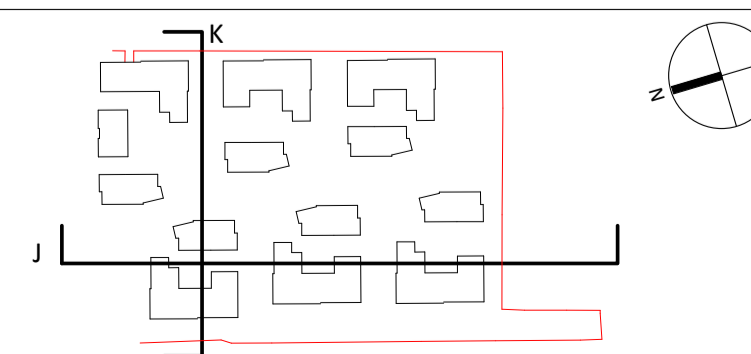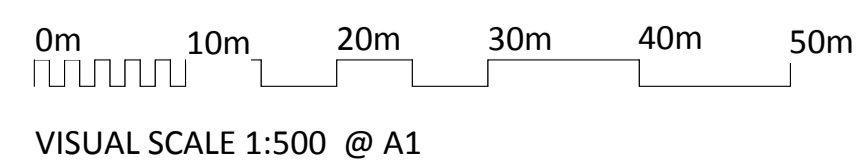

**ColladoCollins Architects**

17-19 Foley Street  
London W1W 6DW  
T 020 7580 3490  
F 020 7580 2917  
info@colladocollins.com  
www.colladocollins.com

Date: 12/01/18  
Drawn By: LB  
Checked by: PM  
Scale @ A1: 1 : 500  
Scale @ A3: 1 : 1000  
CAD File No:

Plutus Estates (WGC) Limited and  
Metropolitan Housing Trust  
Former Shredded Wheat Factory  
Section / Elevations J,K

**PLANNING**  
16037

P0(S)-203

P2  
Revision